


S-105-C

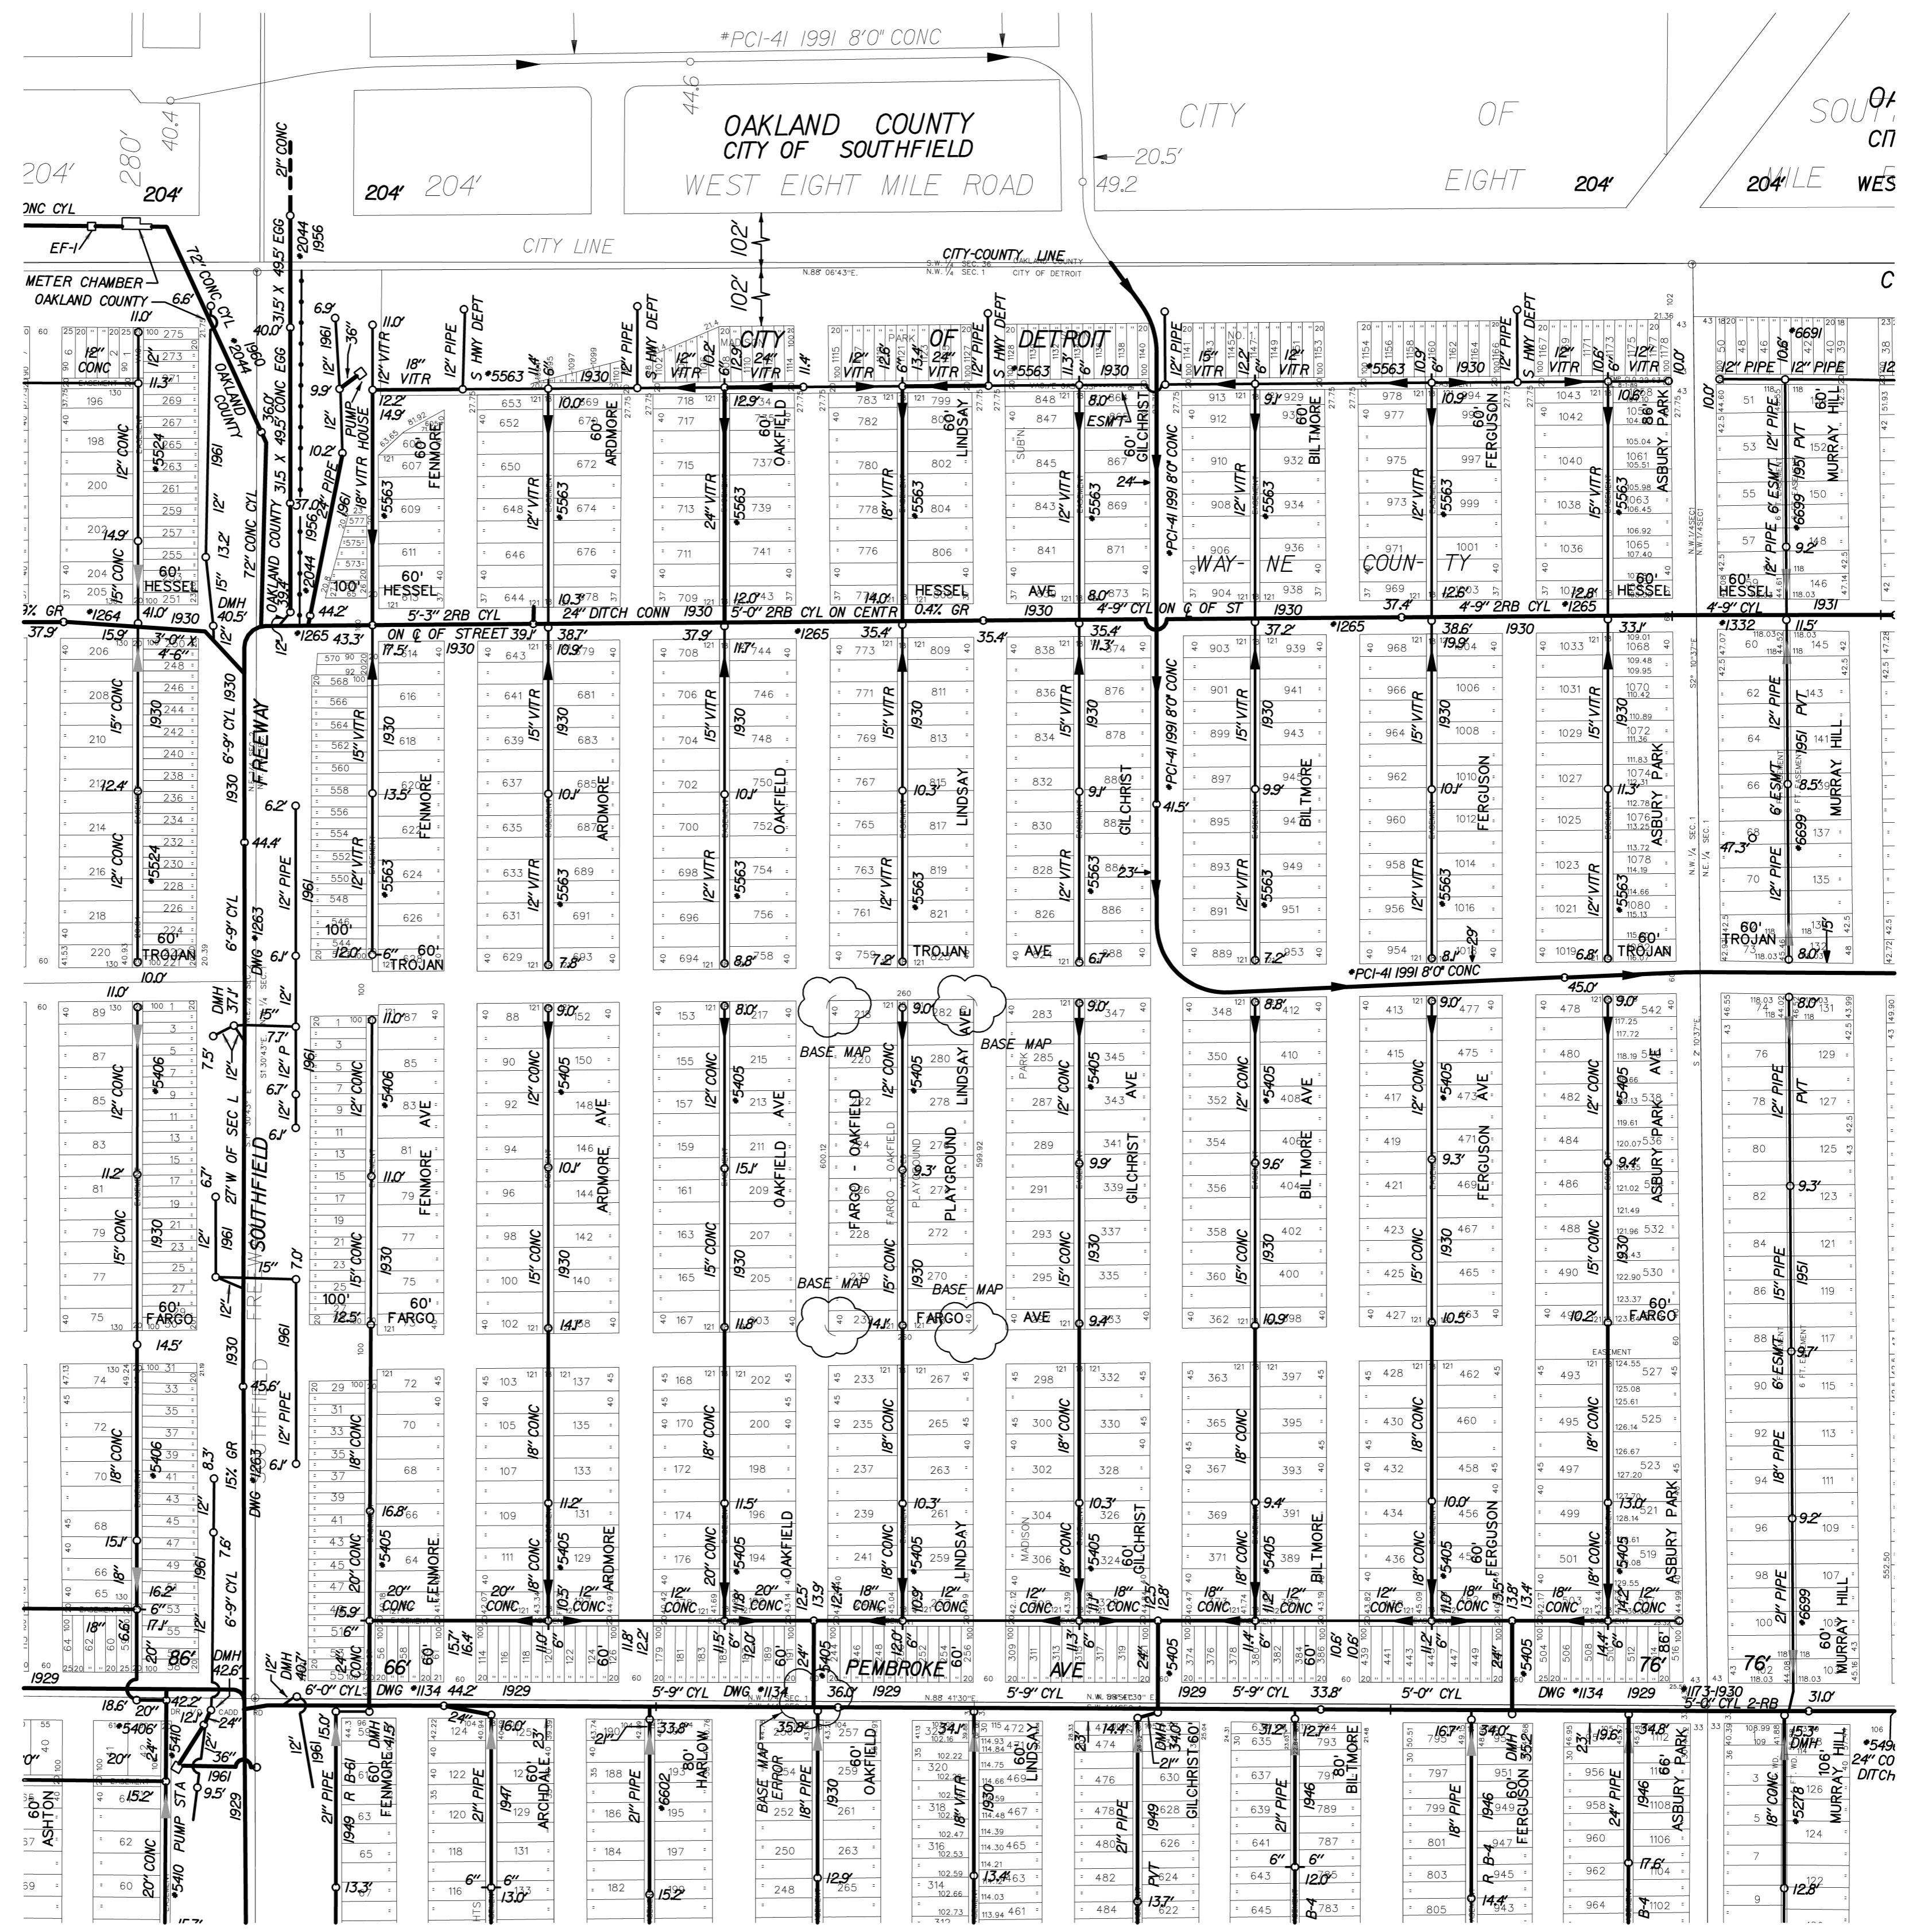

S-105-A



S-105-E

SEWER MAP

CITY OF DETROIT

SCALE: 1" = 200'

DWSO SEC. MAP NUMBER: **S-105-B**

REVISED THRU: 12-31-03

DIGITIZED BY: CEI, INC.	DATE
M. A. ROBERTS SR.	08-21-96
D. CAVELL	11-14-96
CHECKED BY DWSO:	
PRINT DATE:	08-04-00



STATE PLANE