


OAKLAND COUNTY  
CITY OF SOUTHFIELD  
WEST EIGHT MILE ROAD

S-115-A

S-105-B

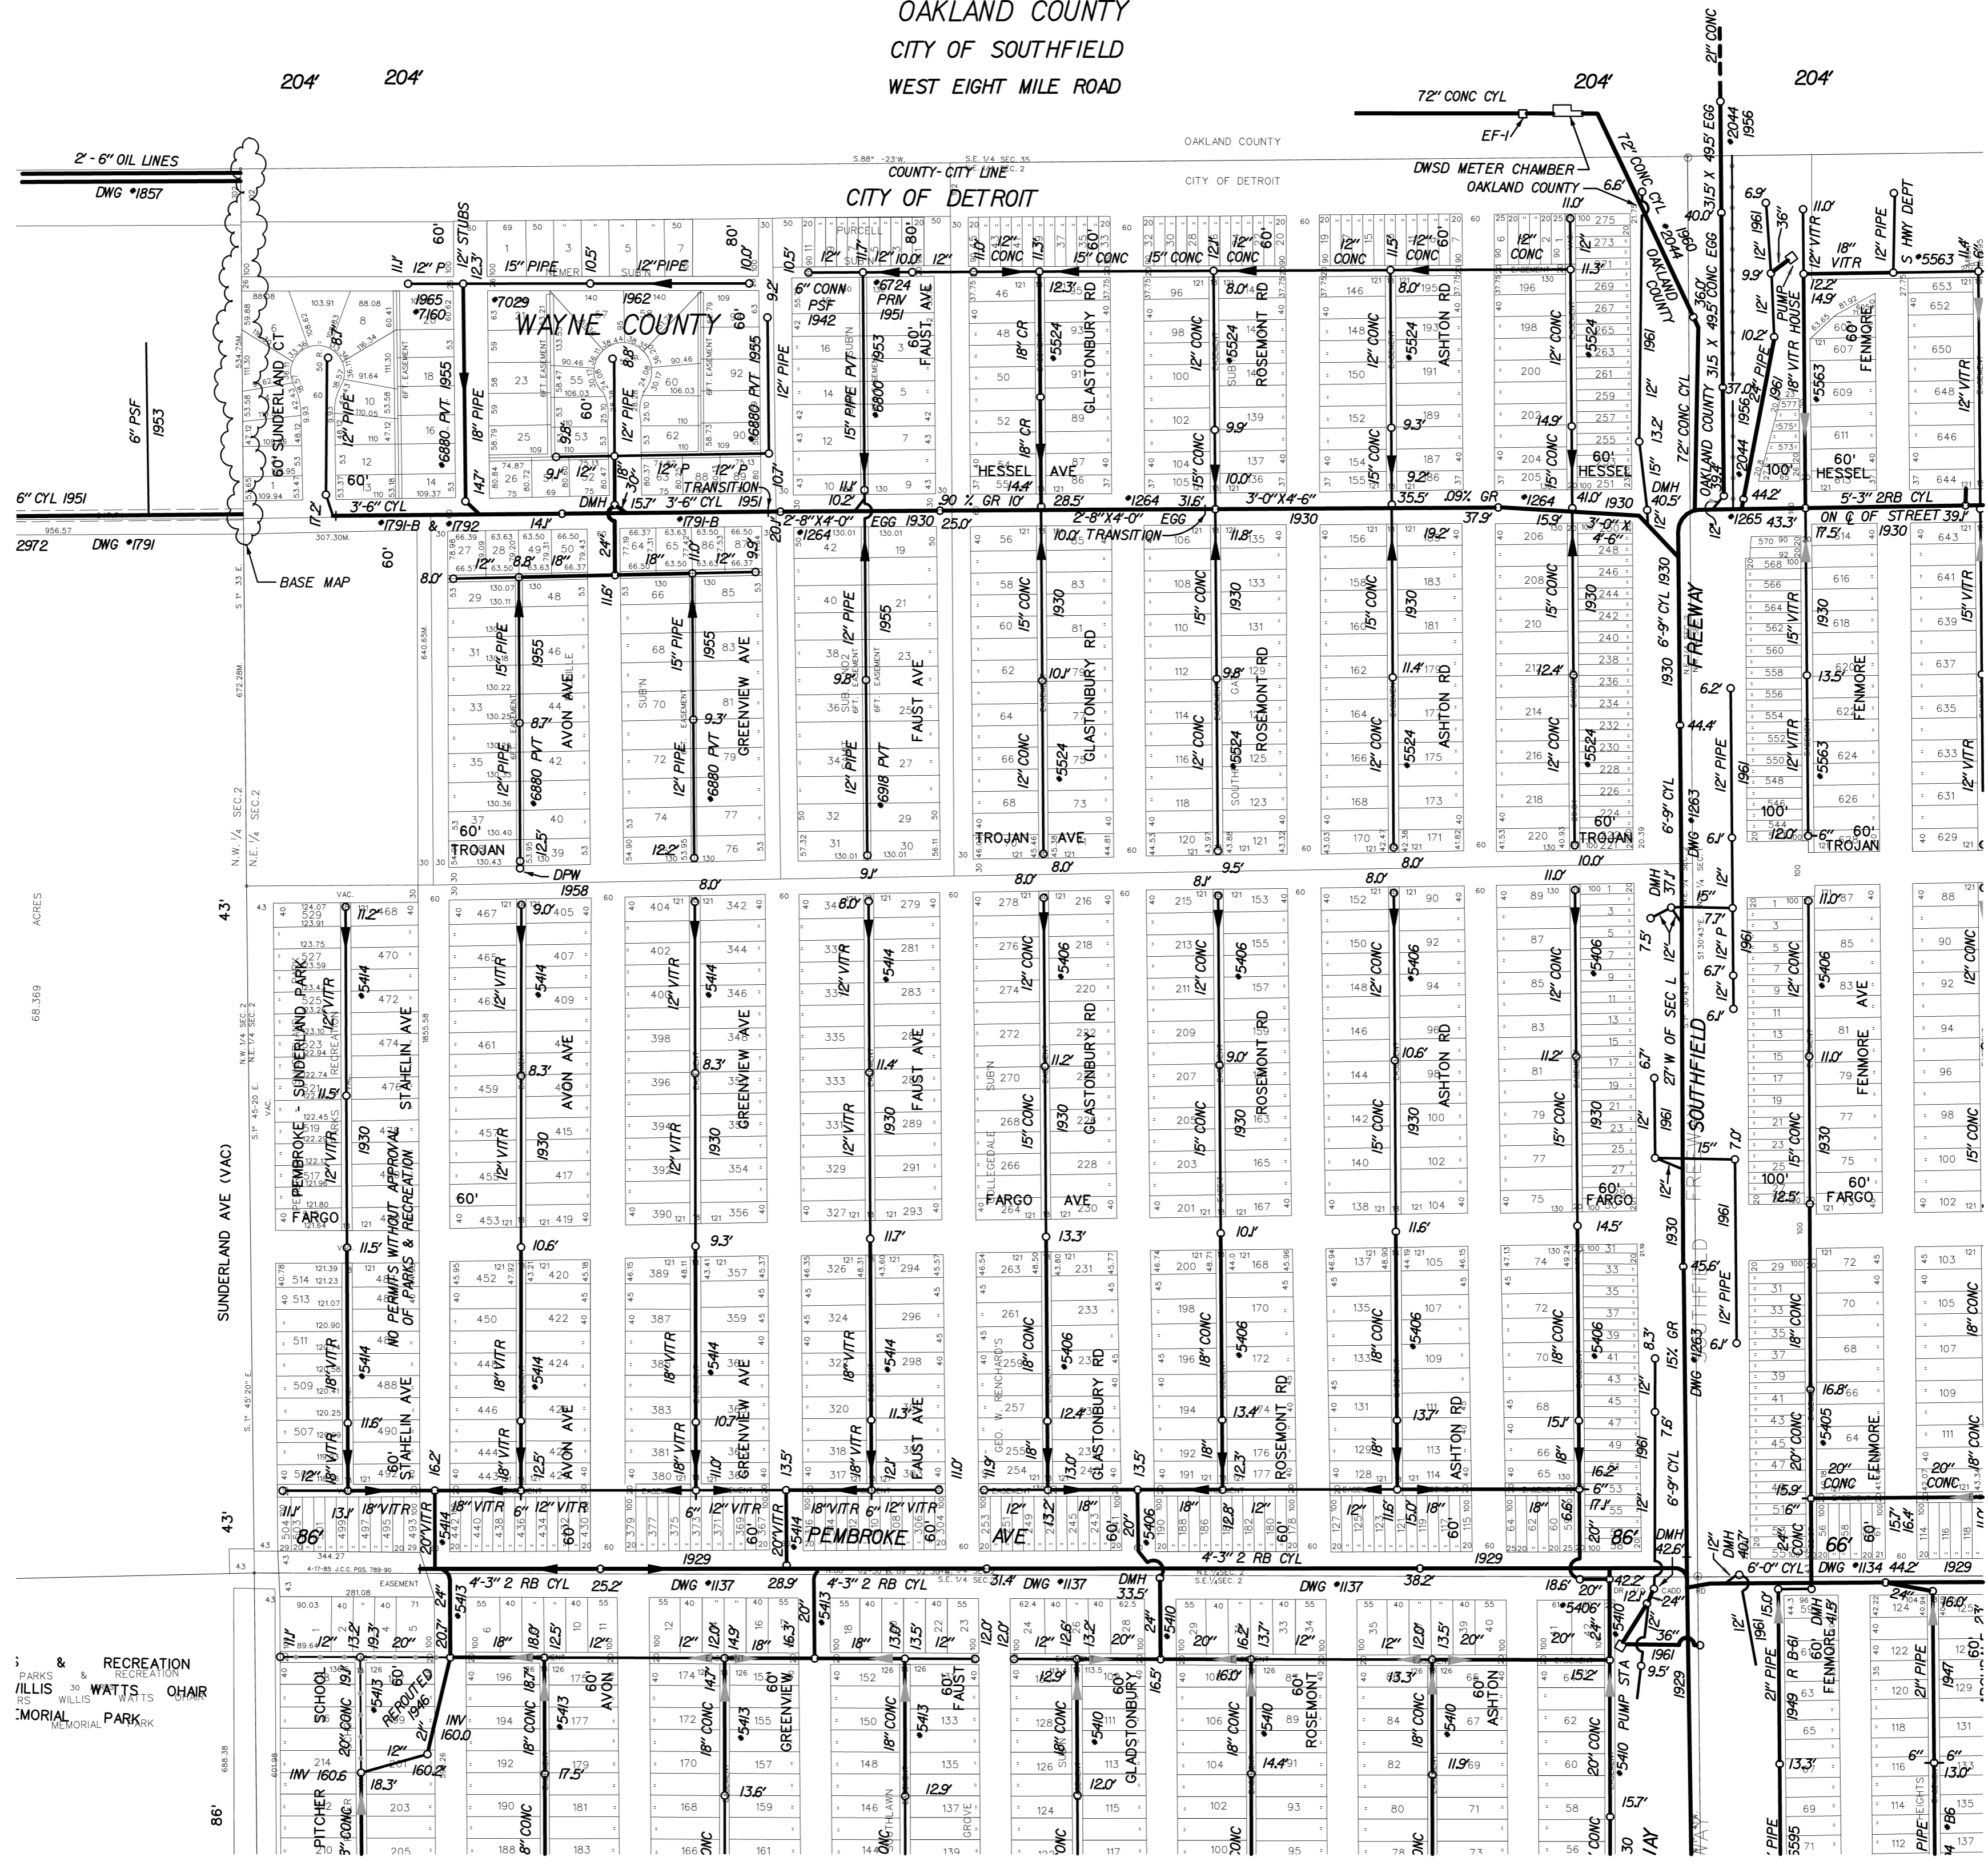

**S-105-D**

**SEWER MAP**

**CITY OF DETROIT**

SCALE: 1" = 200'	DWSO SEC. MAP NUMBER: <b>S-105-C</b>	REVISED THRU: 12-31-03												
<table border="1" style="width: 100%; border-collapse: collapse;"> <tr> <td style="width: 50%;">DIGITIZED BY: CEI, INC.</td> <td style="width: 50%;">DATE</td> </tr> <tr> <td>M. A. ROBERTS SR.</td> <td>09-21-96</td> </tr> <tr> <td>D. CAVELL</td> <td>12-12-96</td> </tr> <tr> <td>CHECKED BY DWSO:</td> <td></td> </tr> <tr> <td>PRINT DATE:</td> <td>11-21-00</td> </tr> <tr> <td>PRINT DATE:</td> <td></td> </tr> </table>		DIGITIZED BY: CEI, INC.	DATE	M. A. ROBERTS SR.	09-21-96	D. CAVELL	12-12-96	CHECKED BY DWSO:		PRINT DATE:	11-21-00	PRINT DATE:		<p style="text-align: center;">NORTH</p>
DIGITIZED BY: CEI, INC.	DATE													
M. A. ROBERTS SR.	09-21-96													
D. CAVELL	12-12-96													
CHECKED BY DWSO:														
PRINT DATE:	11-21-00													
PRINT DATE:														

STATE PLANE