


S-105-E

S-87-D

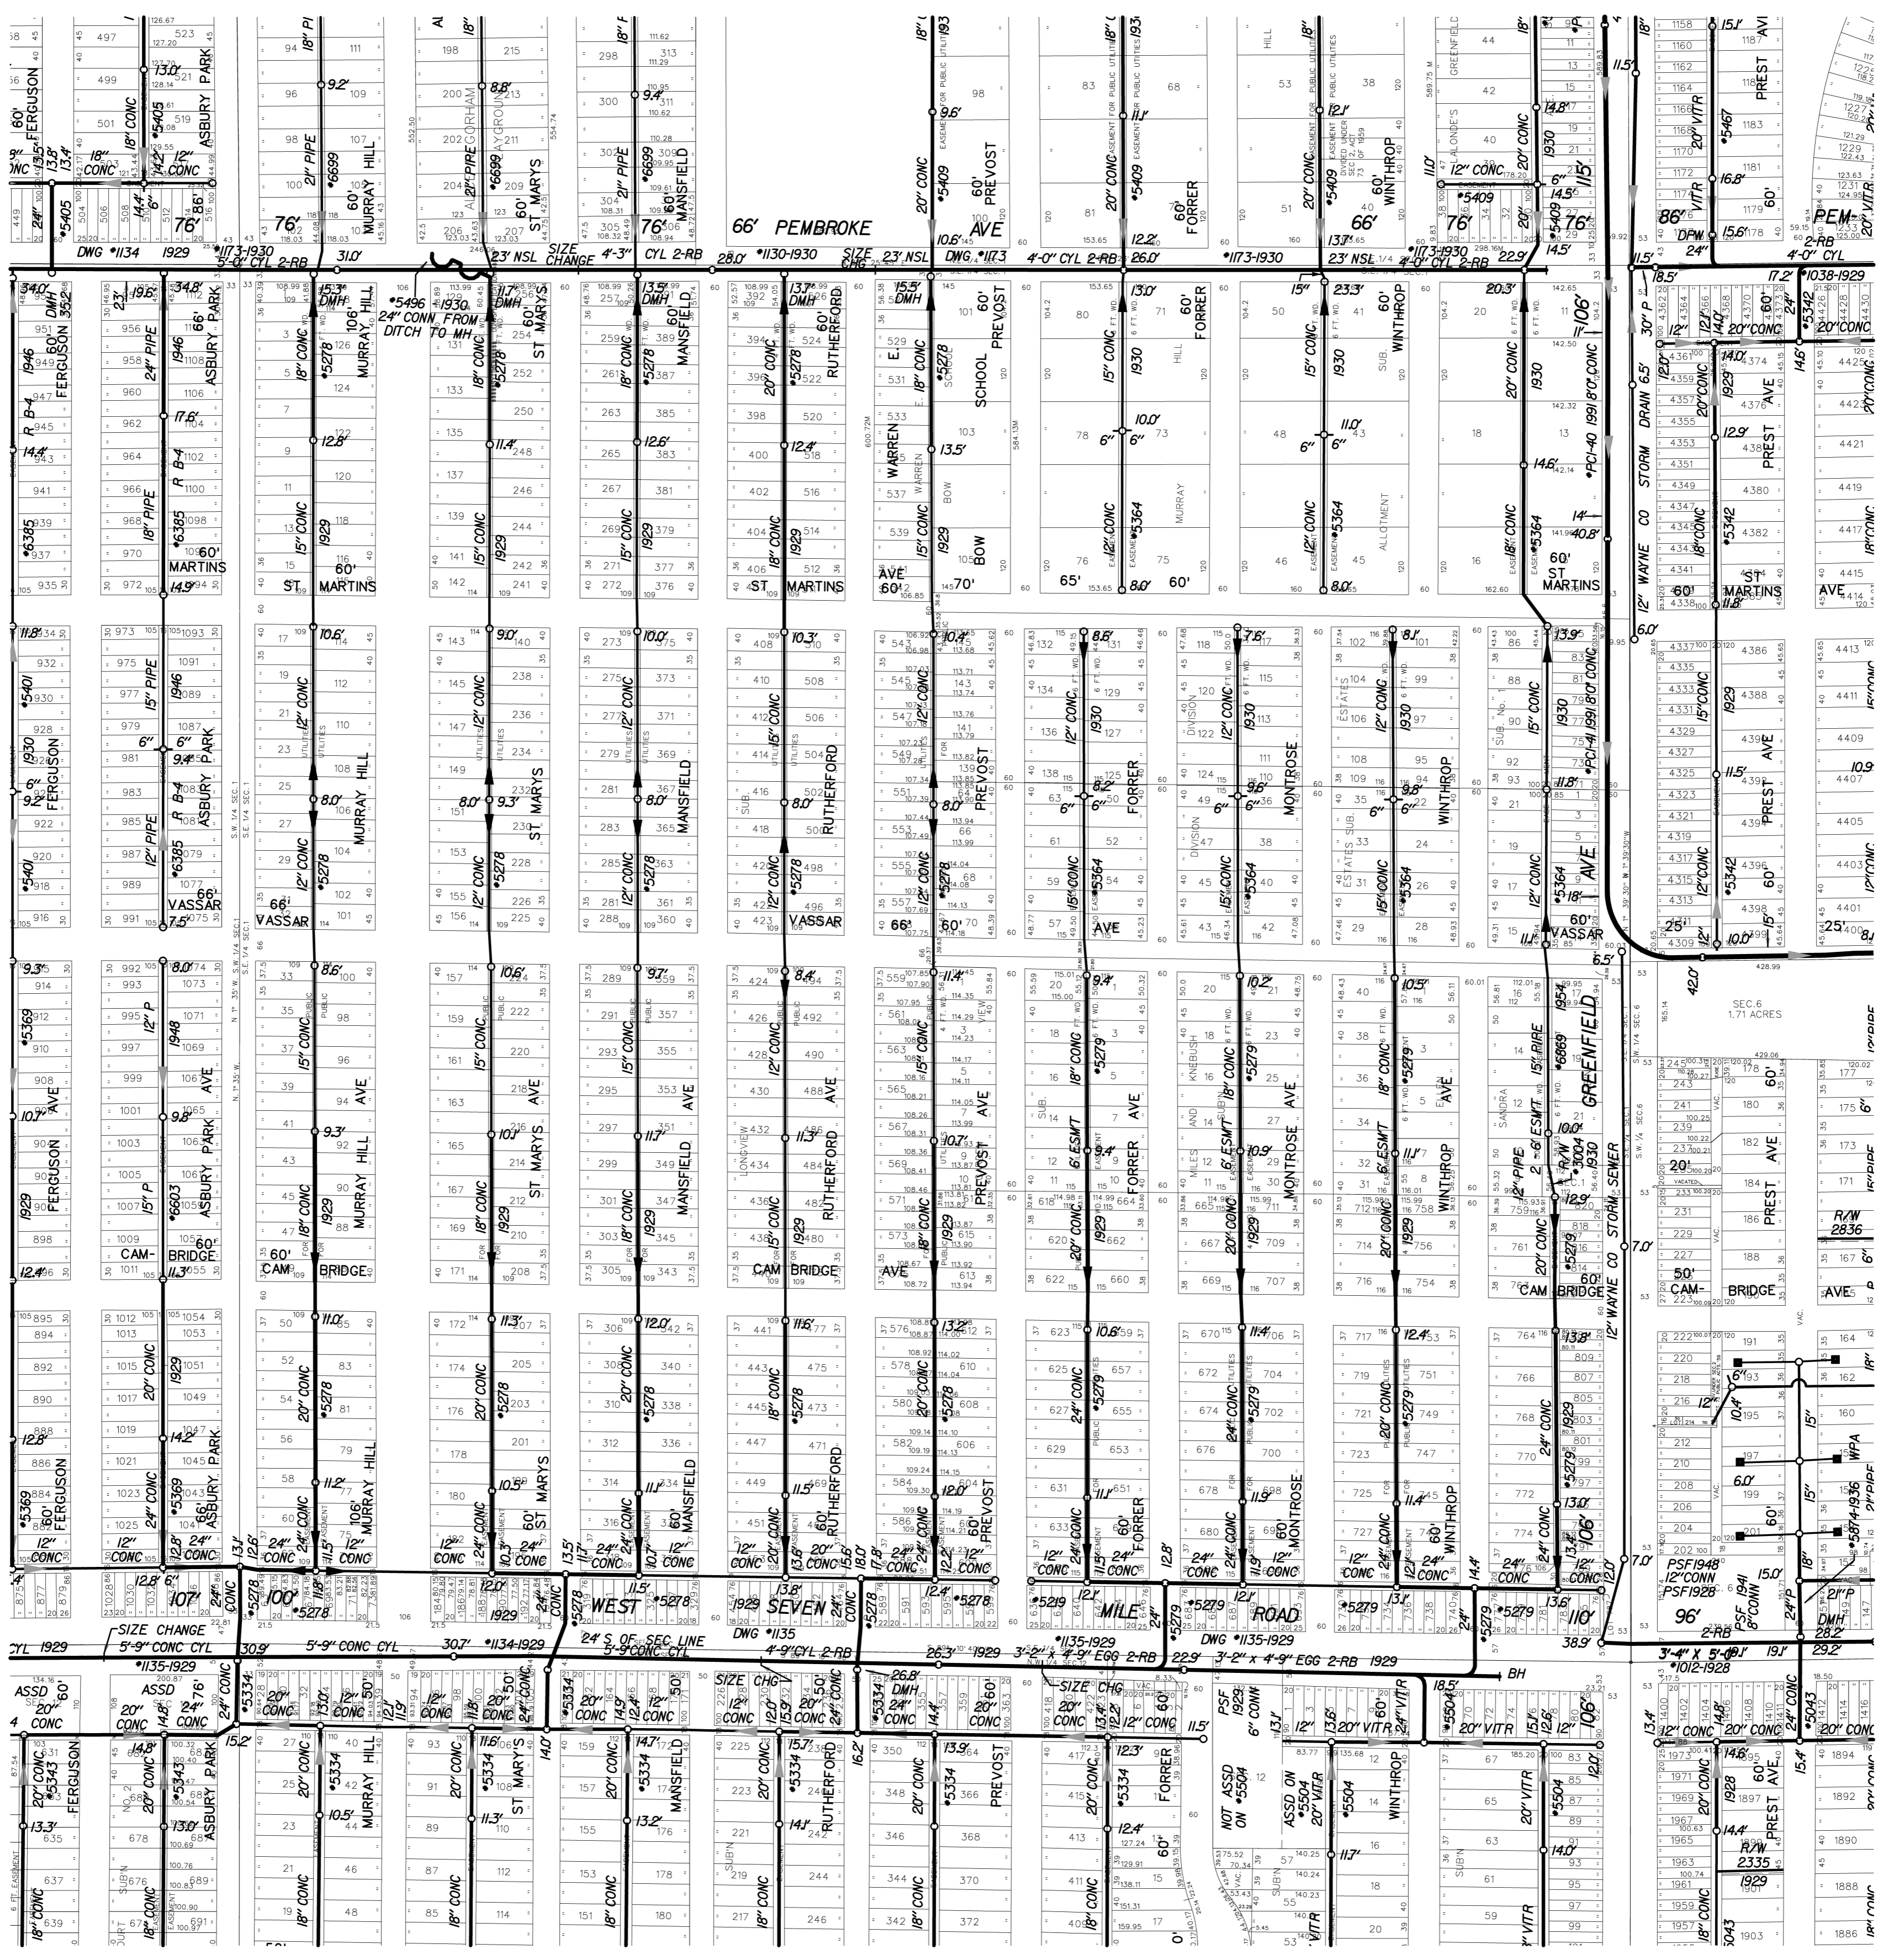

SEWER MAP

CITY OF DETROIT

SCALE: 1" = 200'

DWSO SEC. MAP NUMBER: **S-105-F**

REVISED THRU:

DIGITIZED BY: CEI, INC.	DATE
M. A. ROBERTS SR.	03-08-96
CHECKED BY DWSO:	11-14-96
PRINT DATE:	10-4-00



STATE PLANE