
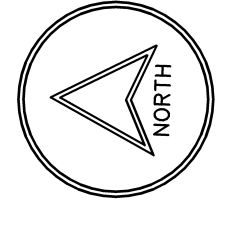


S-109-C

S-110-D

S-109-B

S-117-A

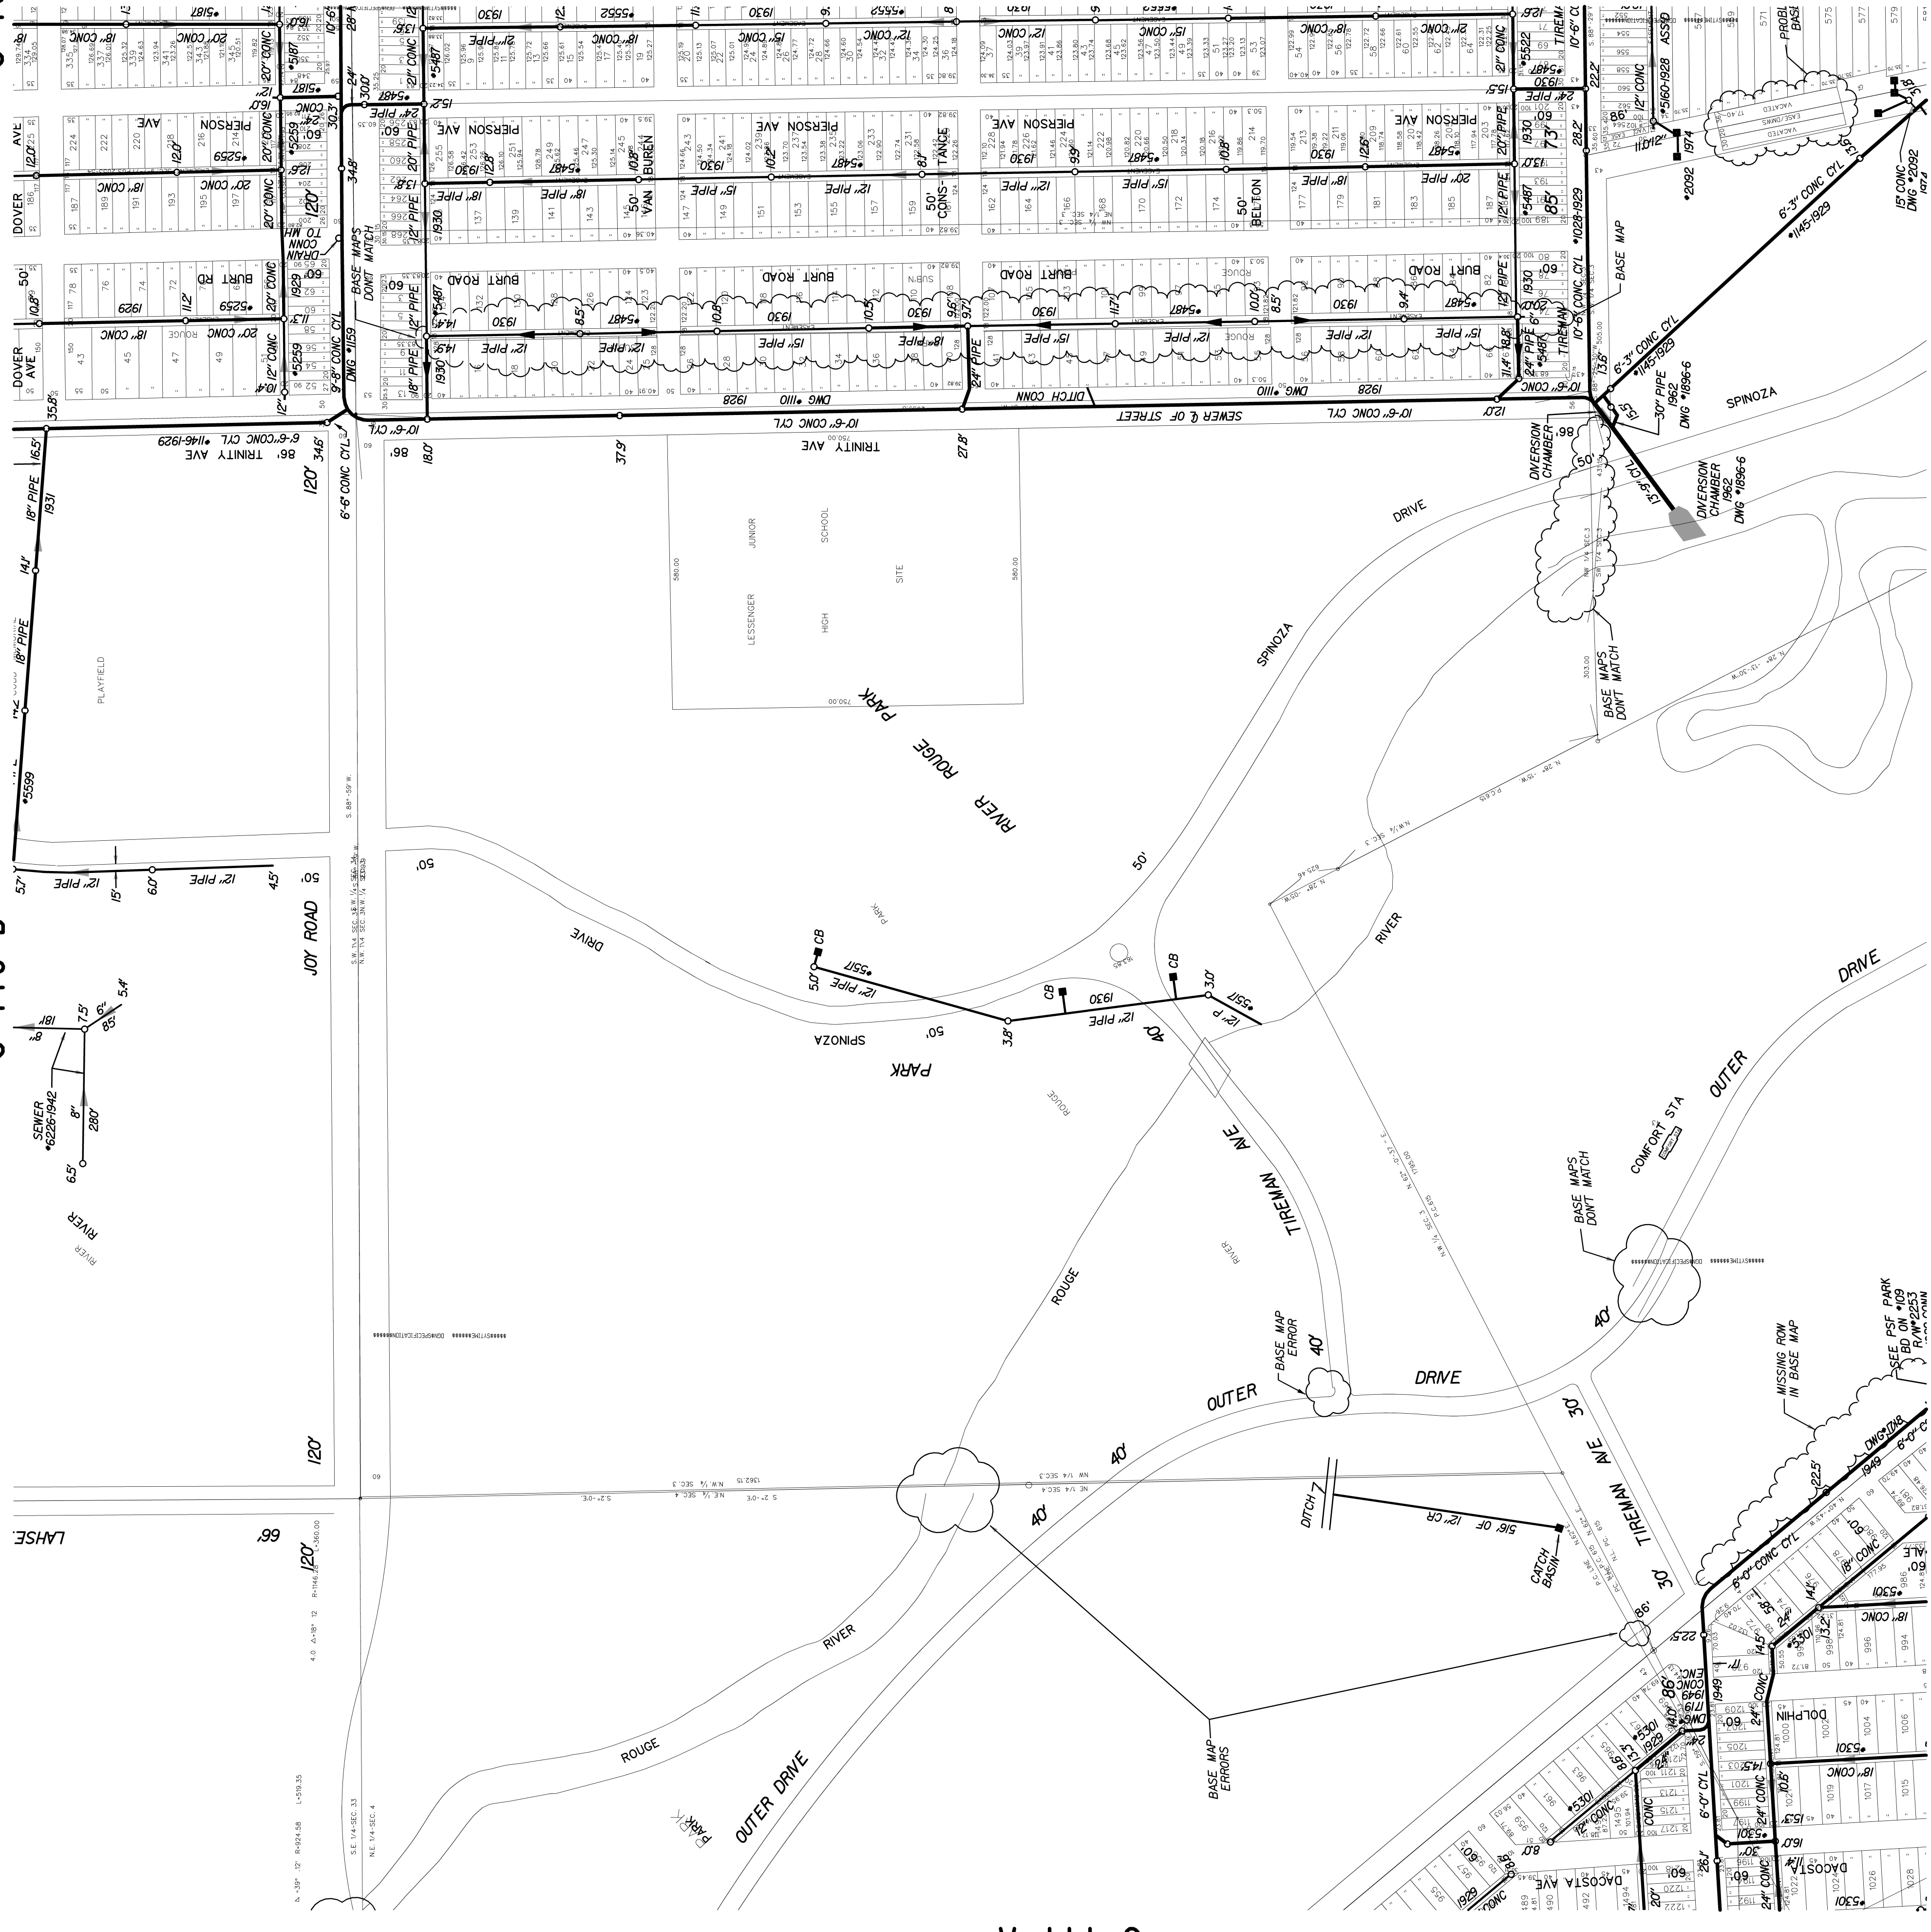

STATE PLANE

DIGITIZED BY:	CEA, INC.
DATE:	11-07-95
DRAWN BY:	D. CAVELL
CHECKED BY:	E. LEWIS
DESIGNED BY:	10-15-95
PRINT DATE:	10-4-00

SEWER MAP

CITY OF DETROIT

SCALE: 1" = 200'

DWSD SEC. MAP NUMBER: **S-109-C**

REVISED THRU: 12-31-03



S-109-D