


S-111-D

S-110-C

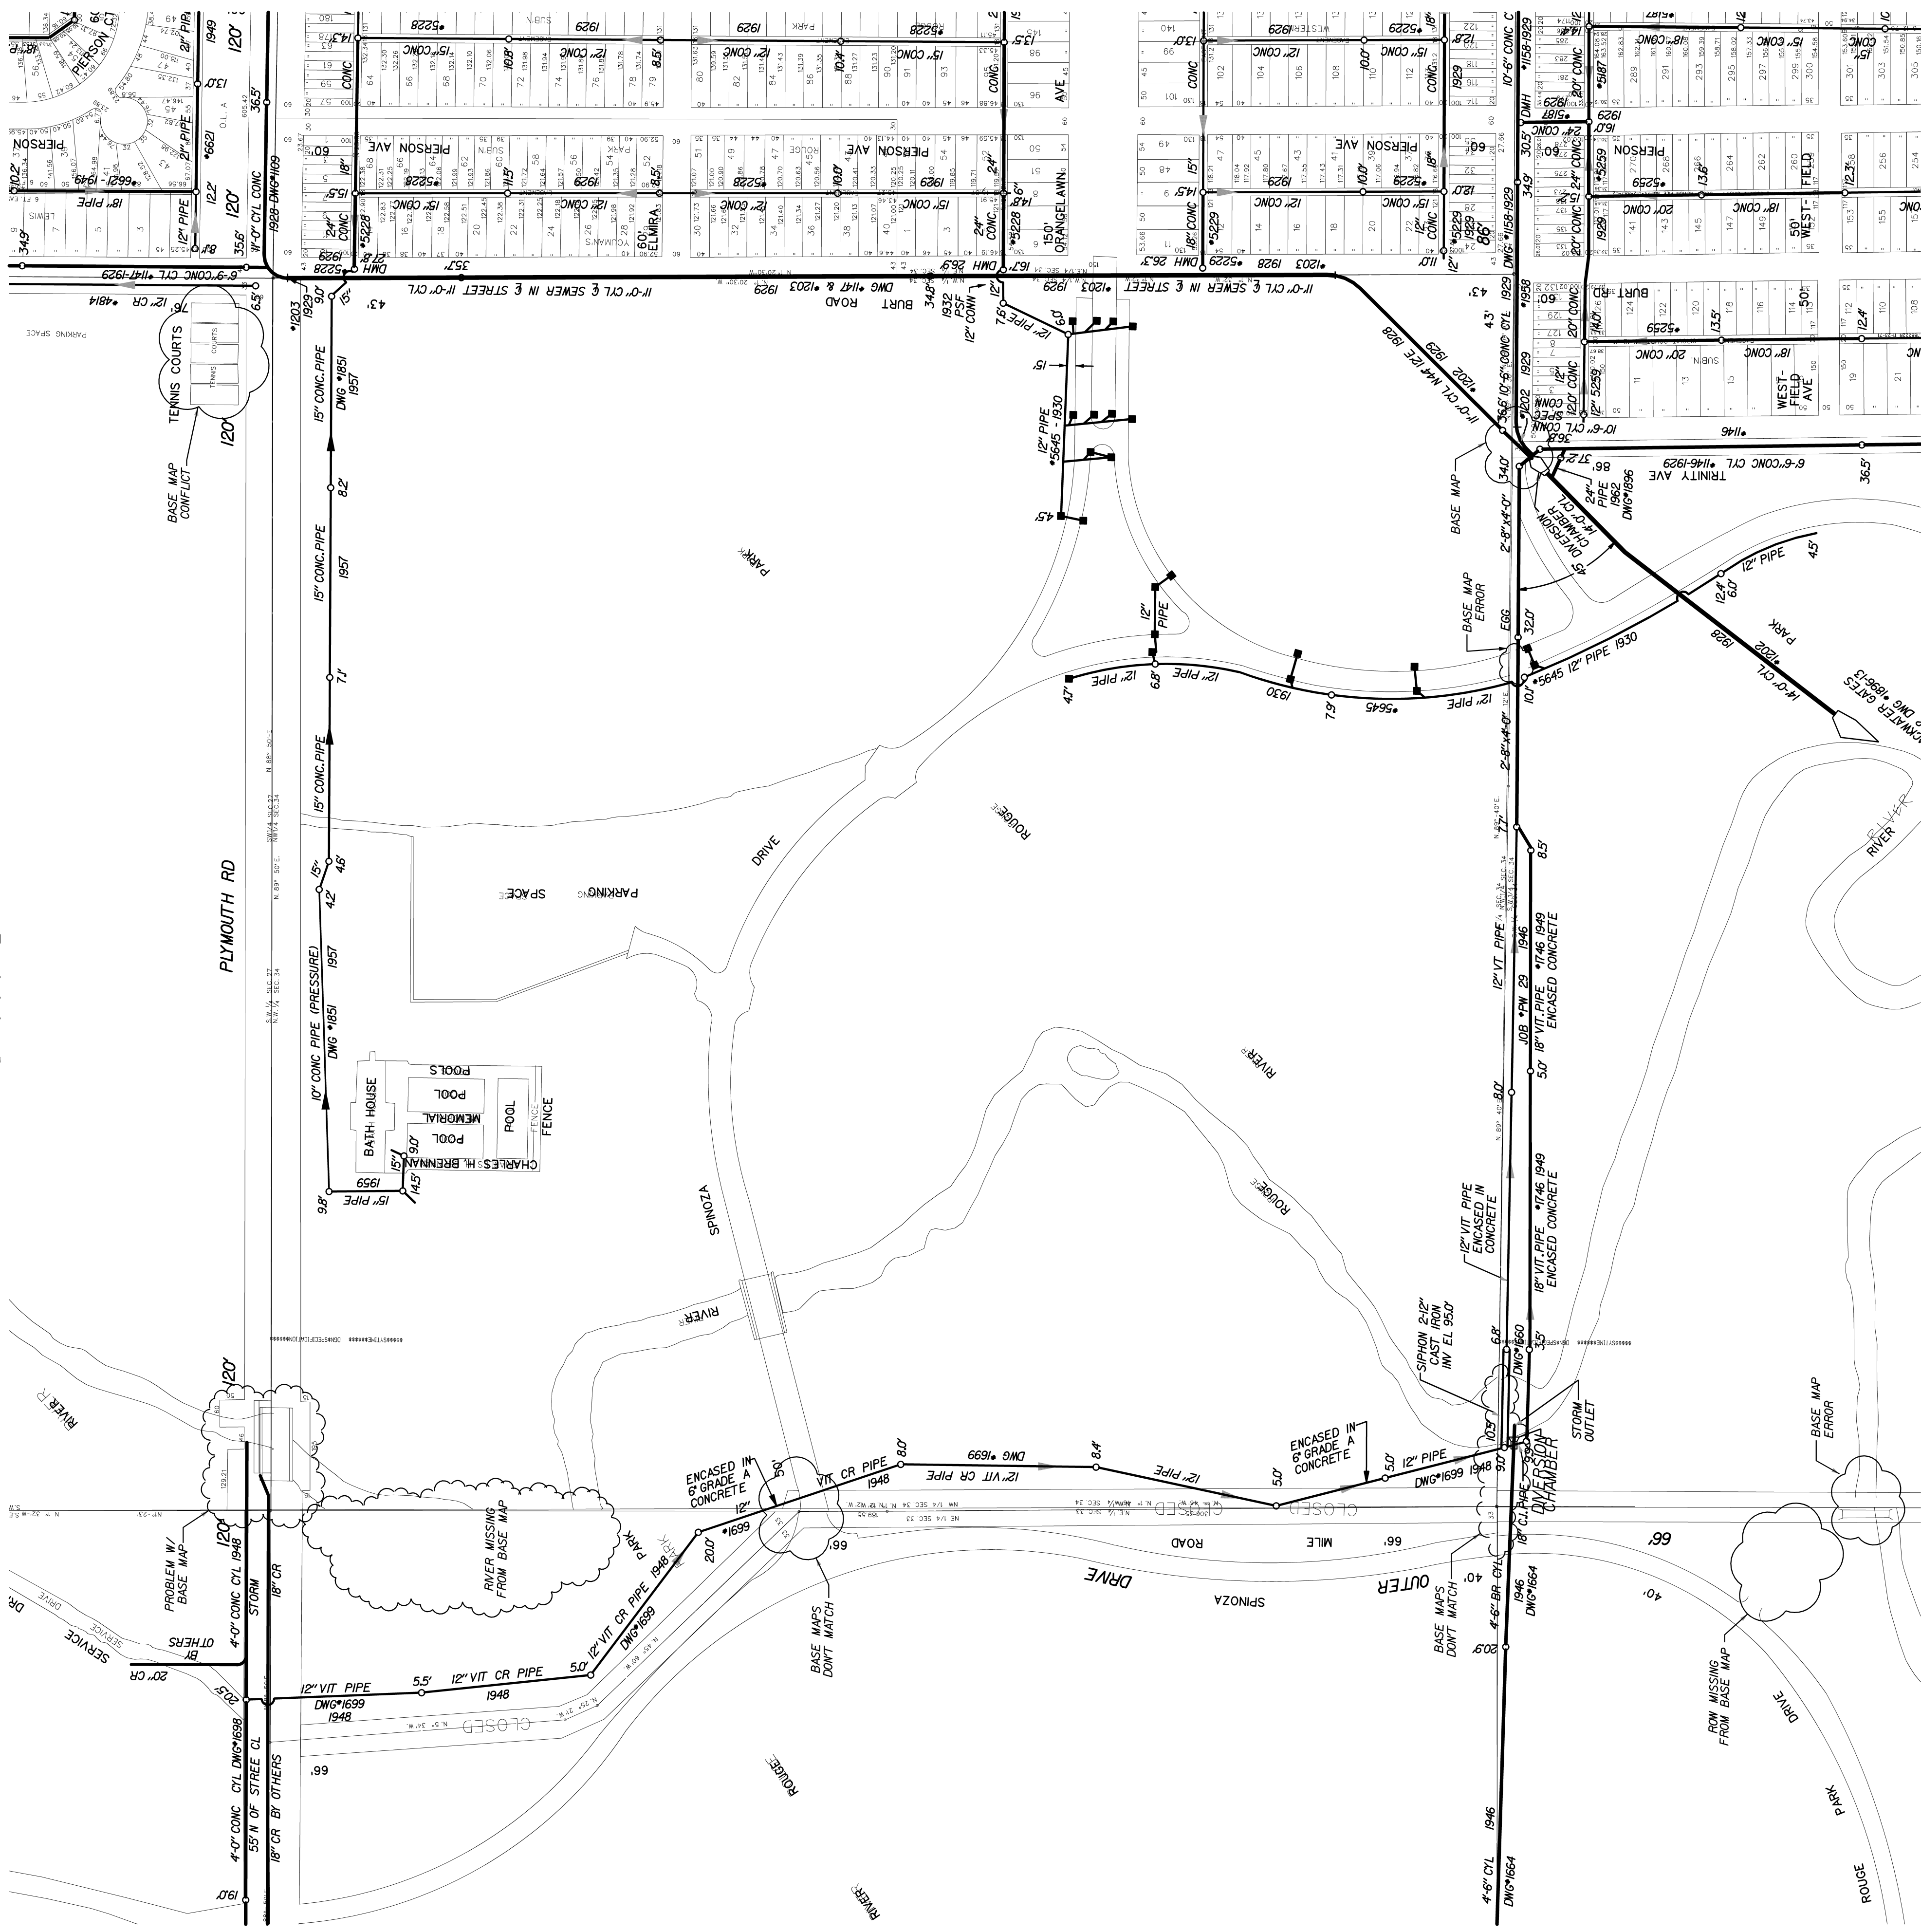

S-118-A

S-110-B

S-110-D



**SEWER MAP**  
**CITY OF DETROIT**


REVISIED THRU: 12-31-03

DWSD SEC. MAP NUMBER: S-110-C

SCALE: 1" = 200'



DIGITIZED BY: CEI, INC.	DATE
M. WALKER	11-08-95
TOOD TROUT	08-20-96
CHECKED BY: DMSJ	PRINT DATE:
REVISIED THRU	10-4-00

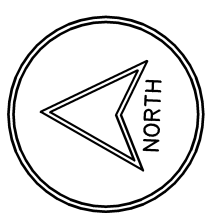

STATE PLANE