
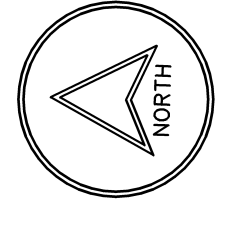


S-110-E

S-110-B

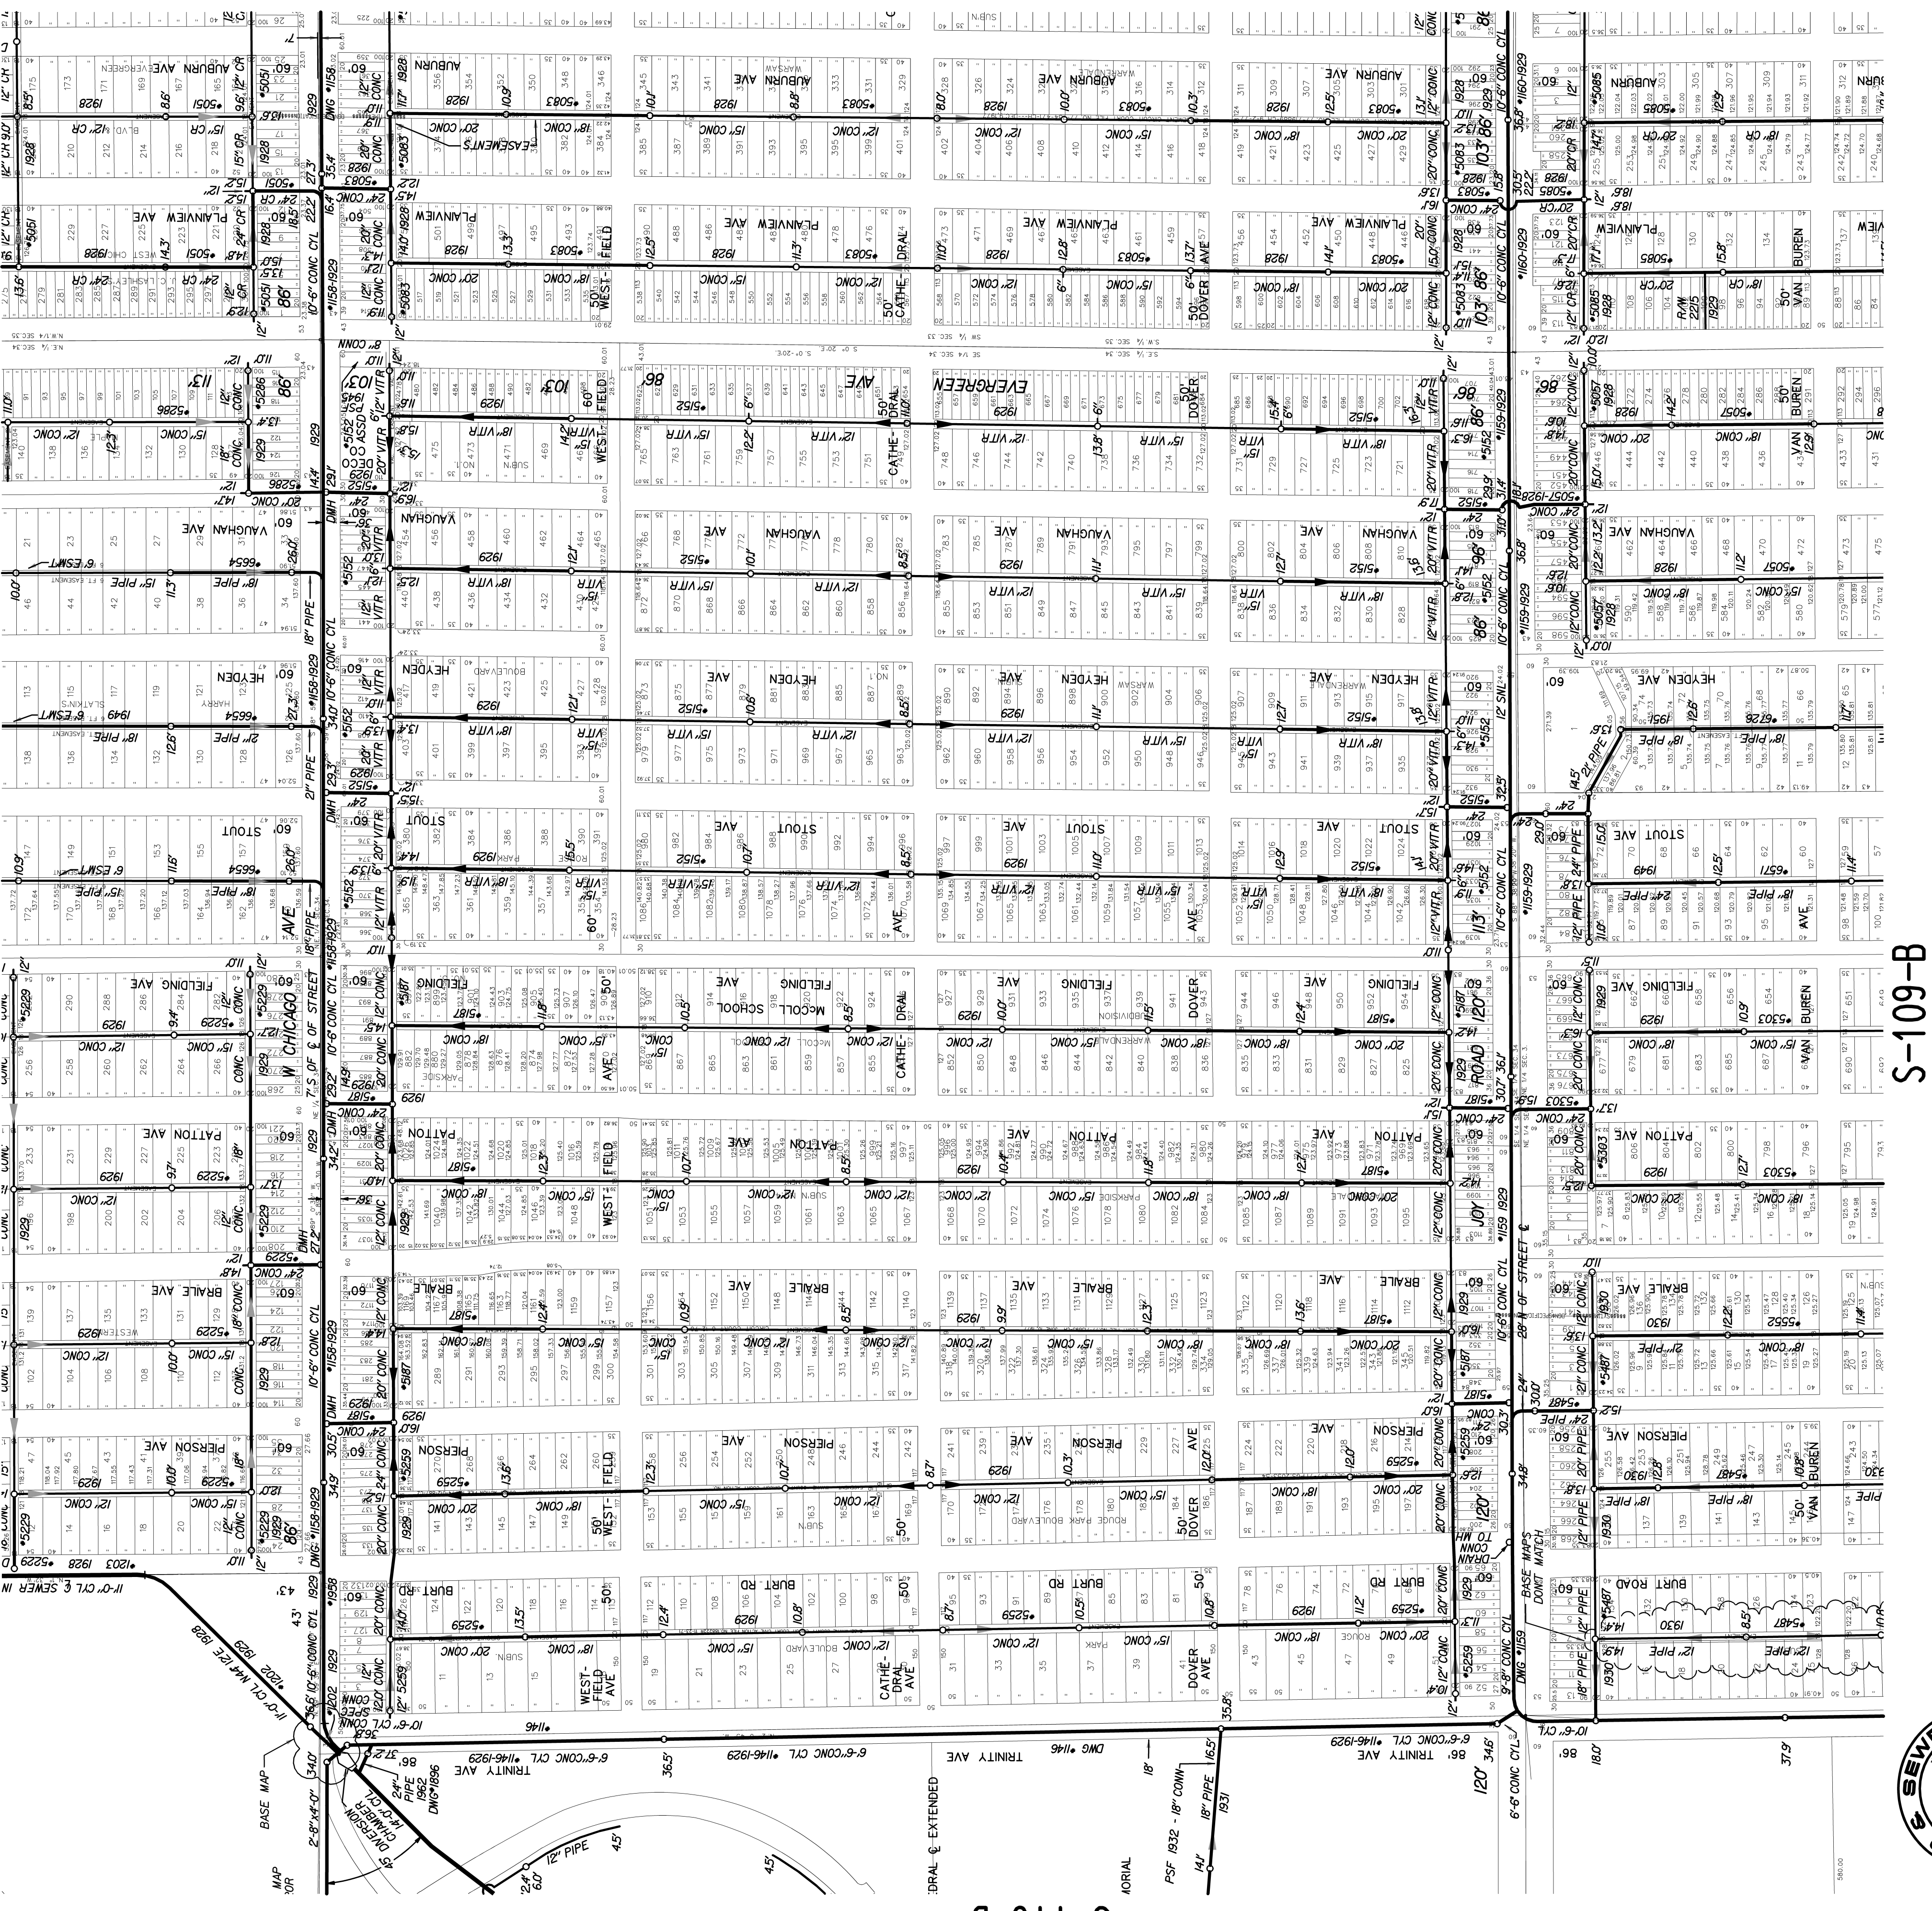

STATE PLANE

DIGITIZED BY: CEAL, INC.	DATE: 11-07-95
M. WALKER	DATE: 08-20-96
THOM TRUETT	CHECKED BY: DWSD
	PRINT DATE: 11-21-00

SEWER MAP CITY OF DETROIT

REVISED THRU:

DWSD SEC. MAP NUMBER:

S-110-E

SCALE: 1" = 200'



S-110-F

S-110-D

SEWER MAP CITY OF DETROIT

REVISED THRU:

DWSD SEC. MAP NUMBER:

S-110-E

SCALE: 1" = 200'

