


S-110-E

S-100-D

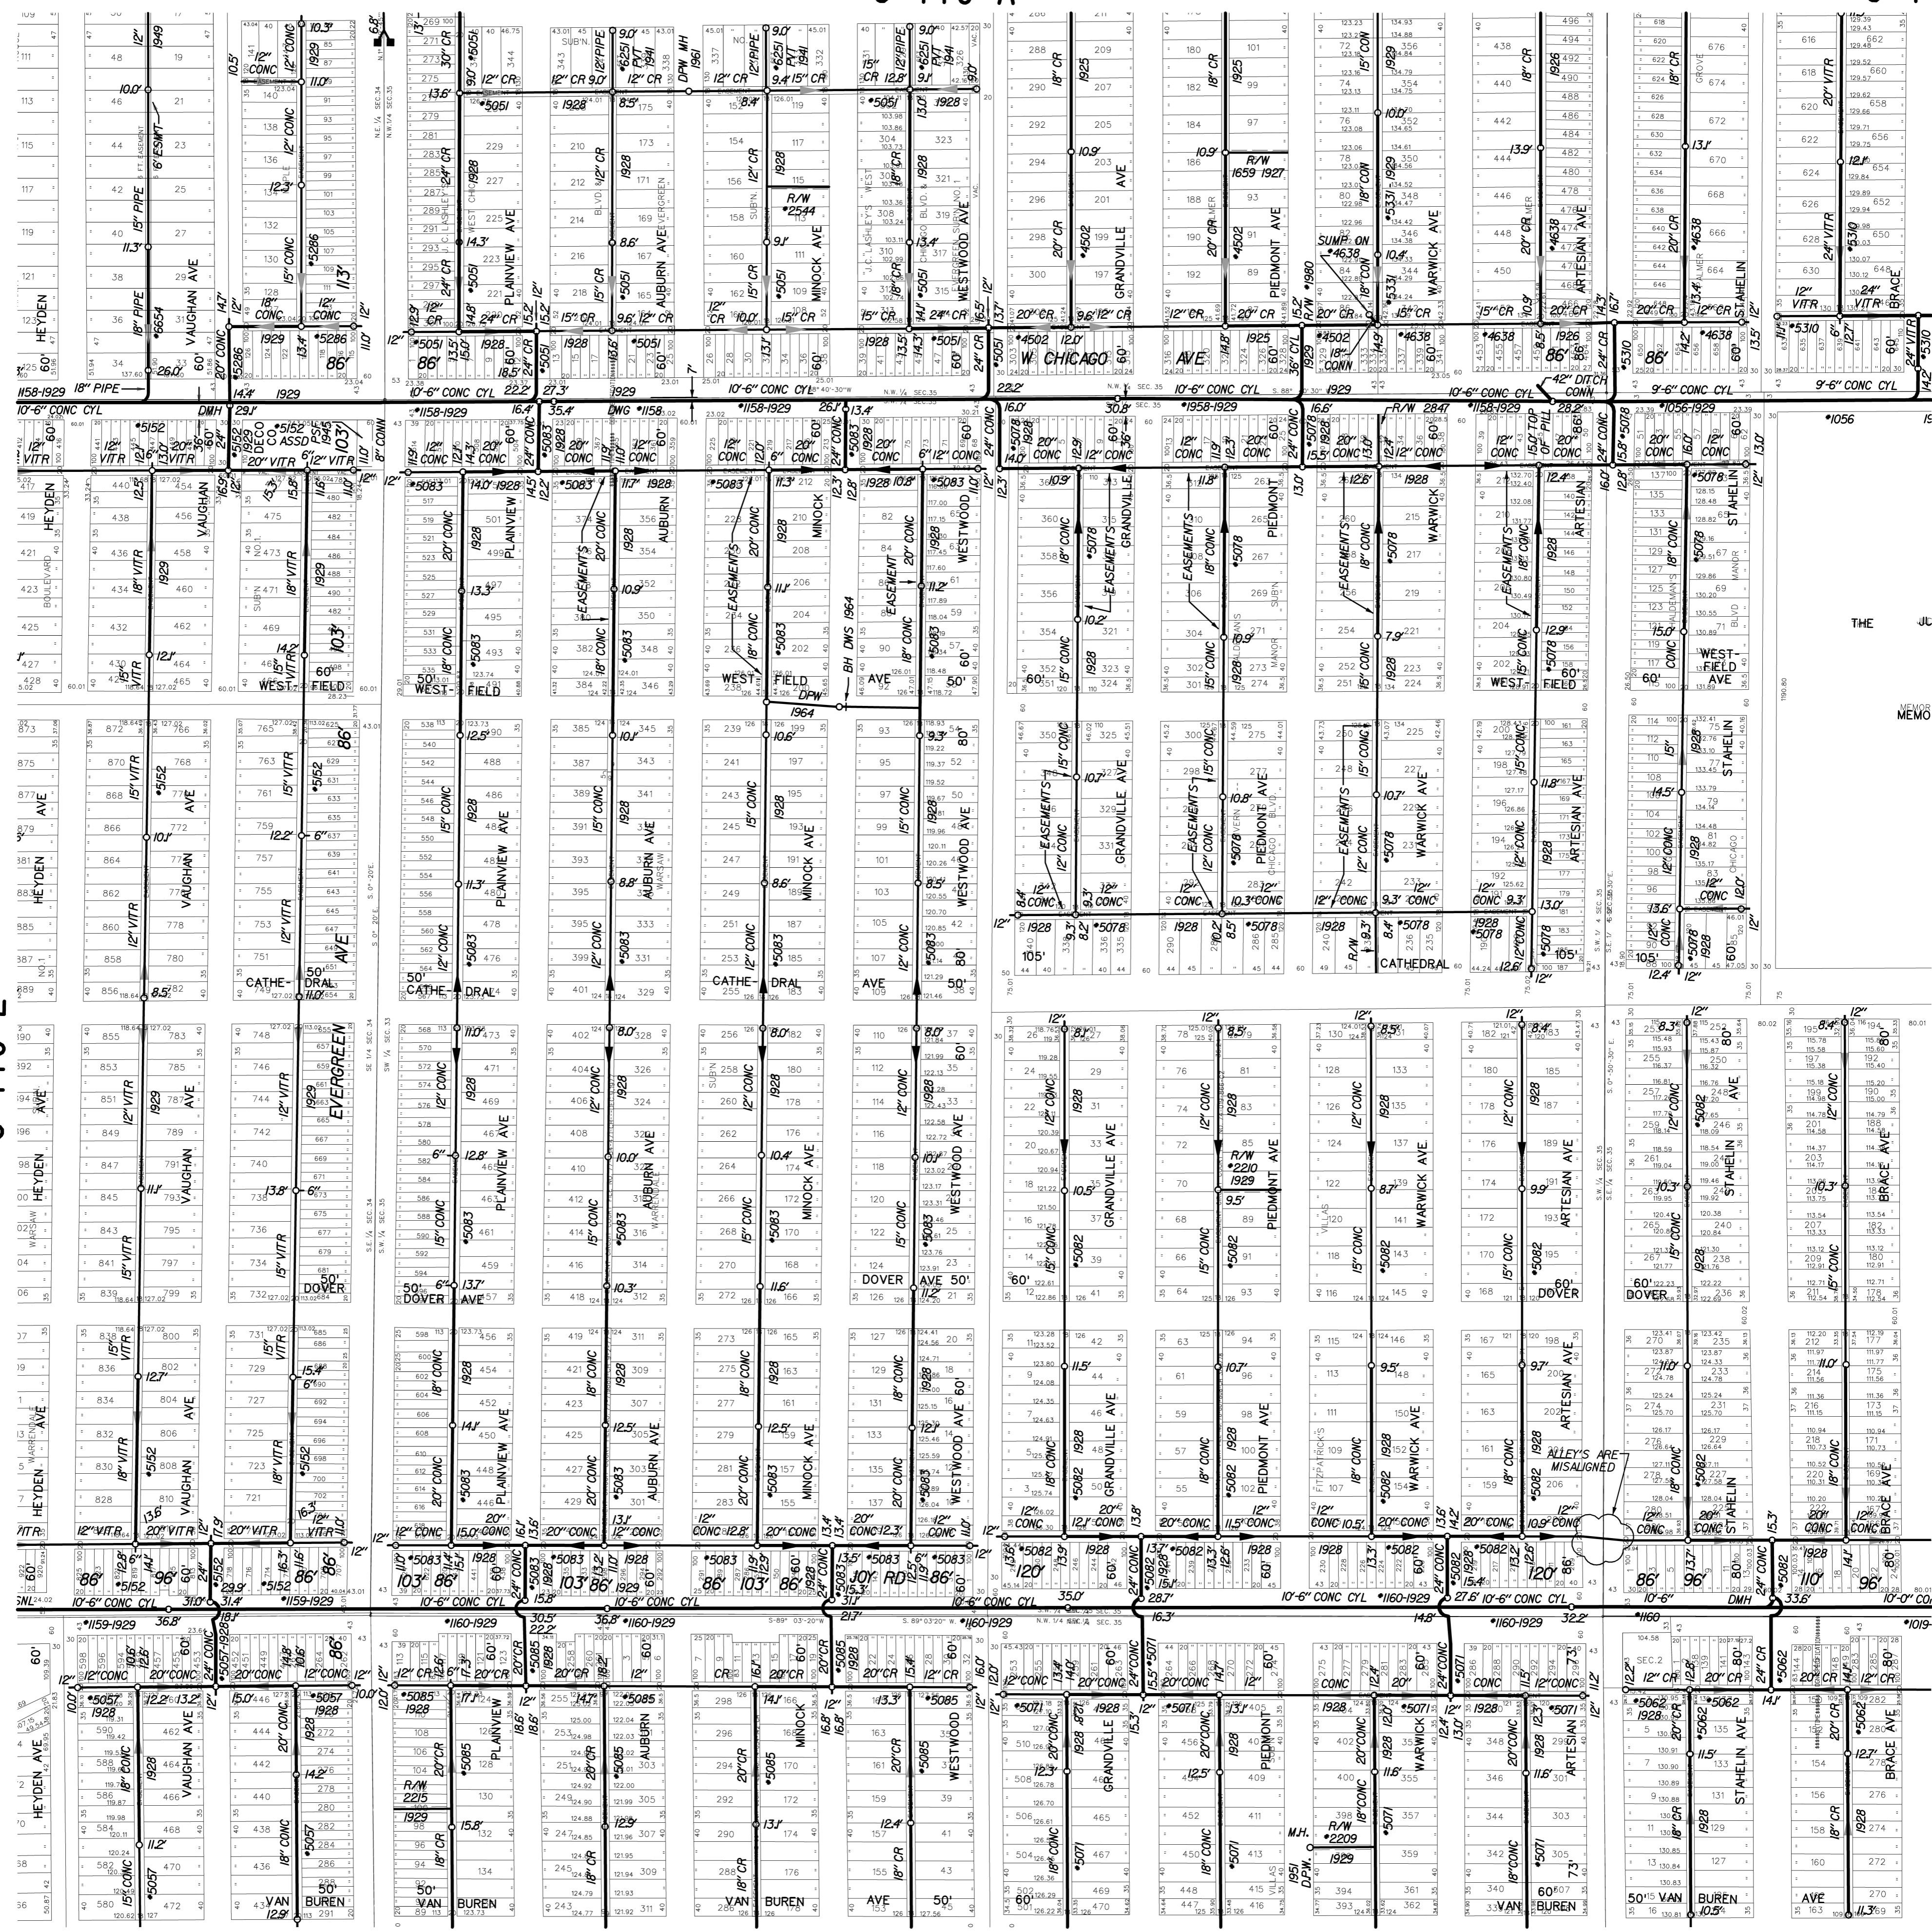

SEWER MAP CITY OF DETROIT

SCALE: 1" = 200'

DWSO SEC. MAP NUMBER: S-110-F

REVISED THRU: 03-15-06

DIGITIZED BY: CEI, INC.	DATE: 01-03-96
CHECKED BY: DWSO:	PRINT DATE: 11-21-00
PRINT DATE:	REVISED THRU: 03-15-06



STATE PLANE