


S-120-A

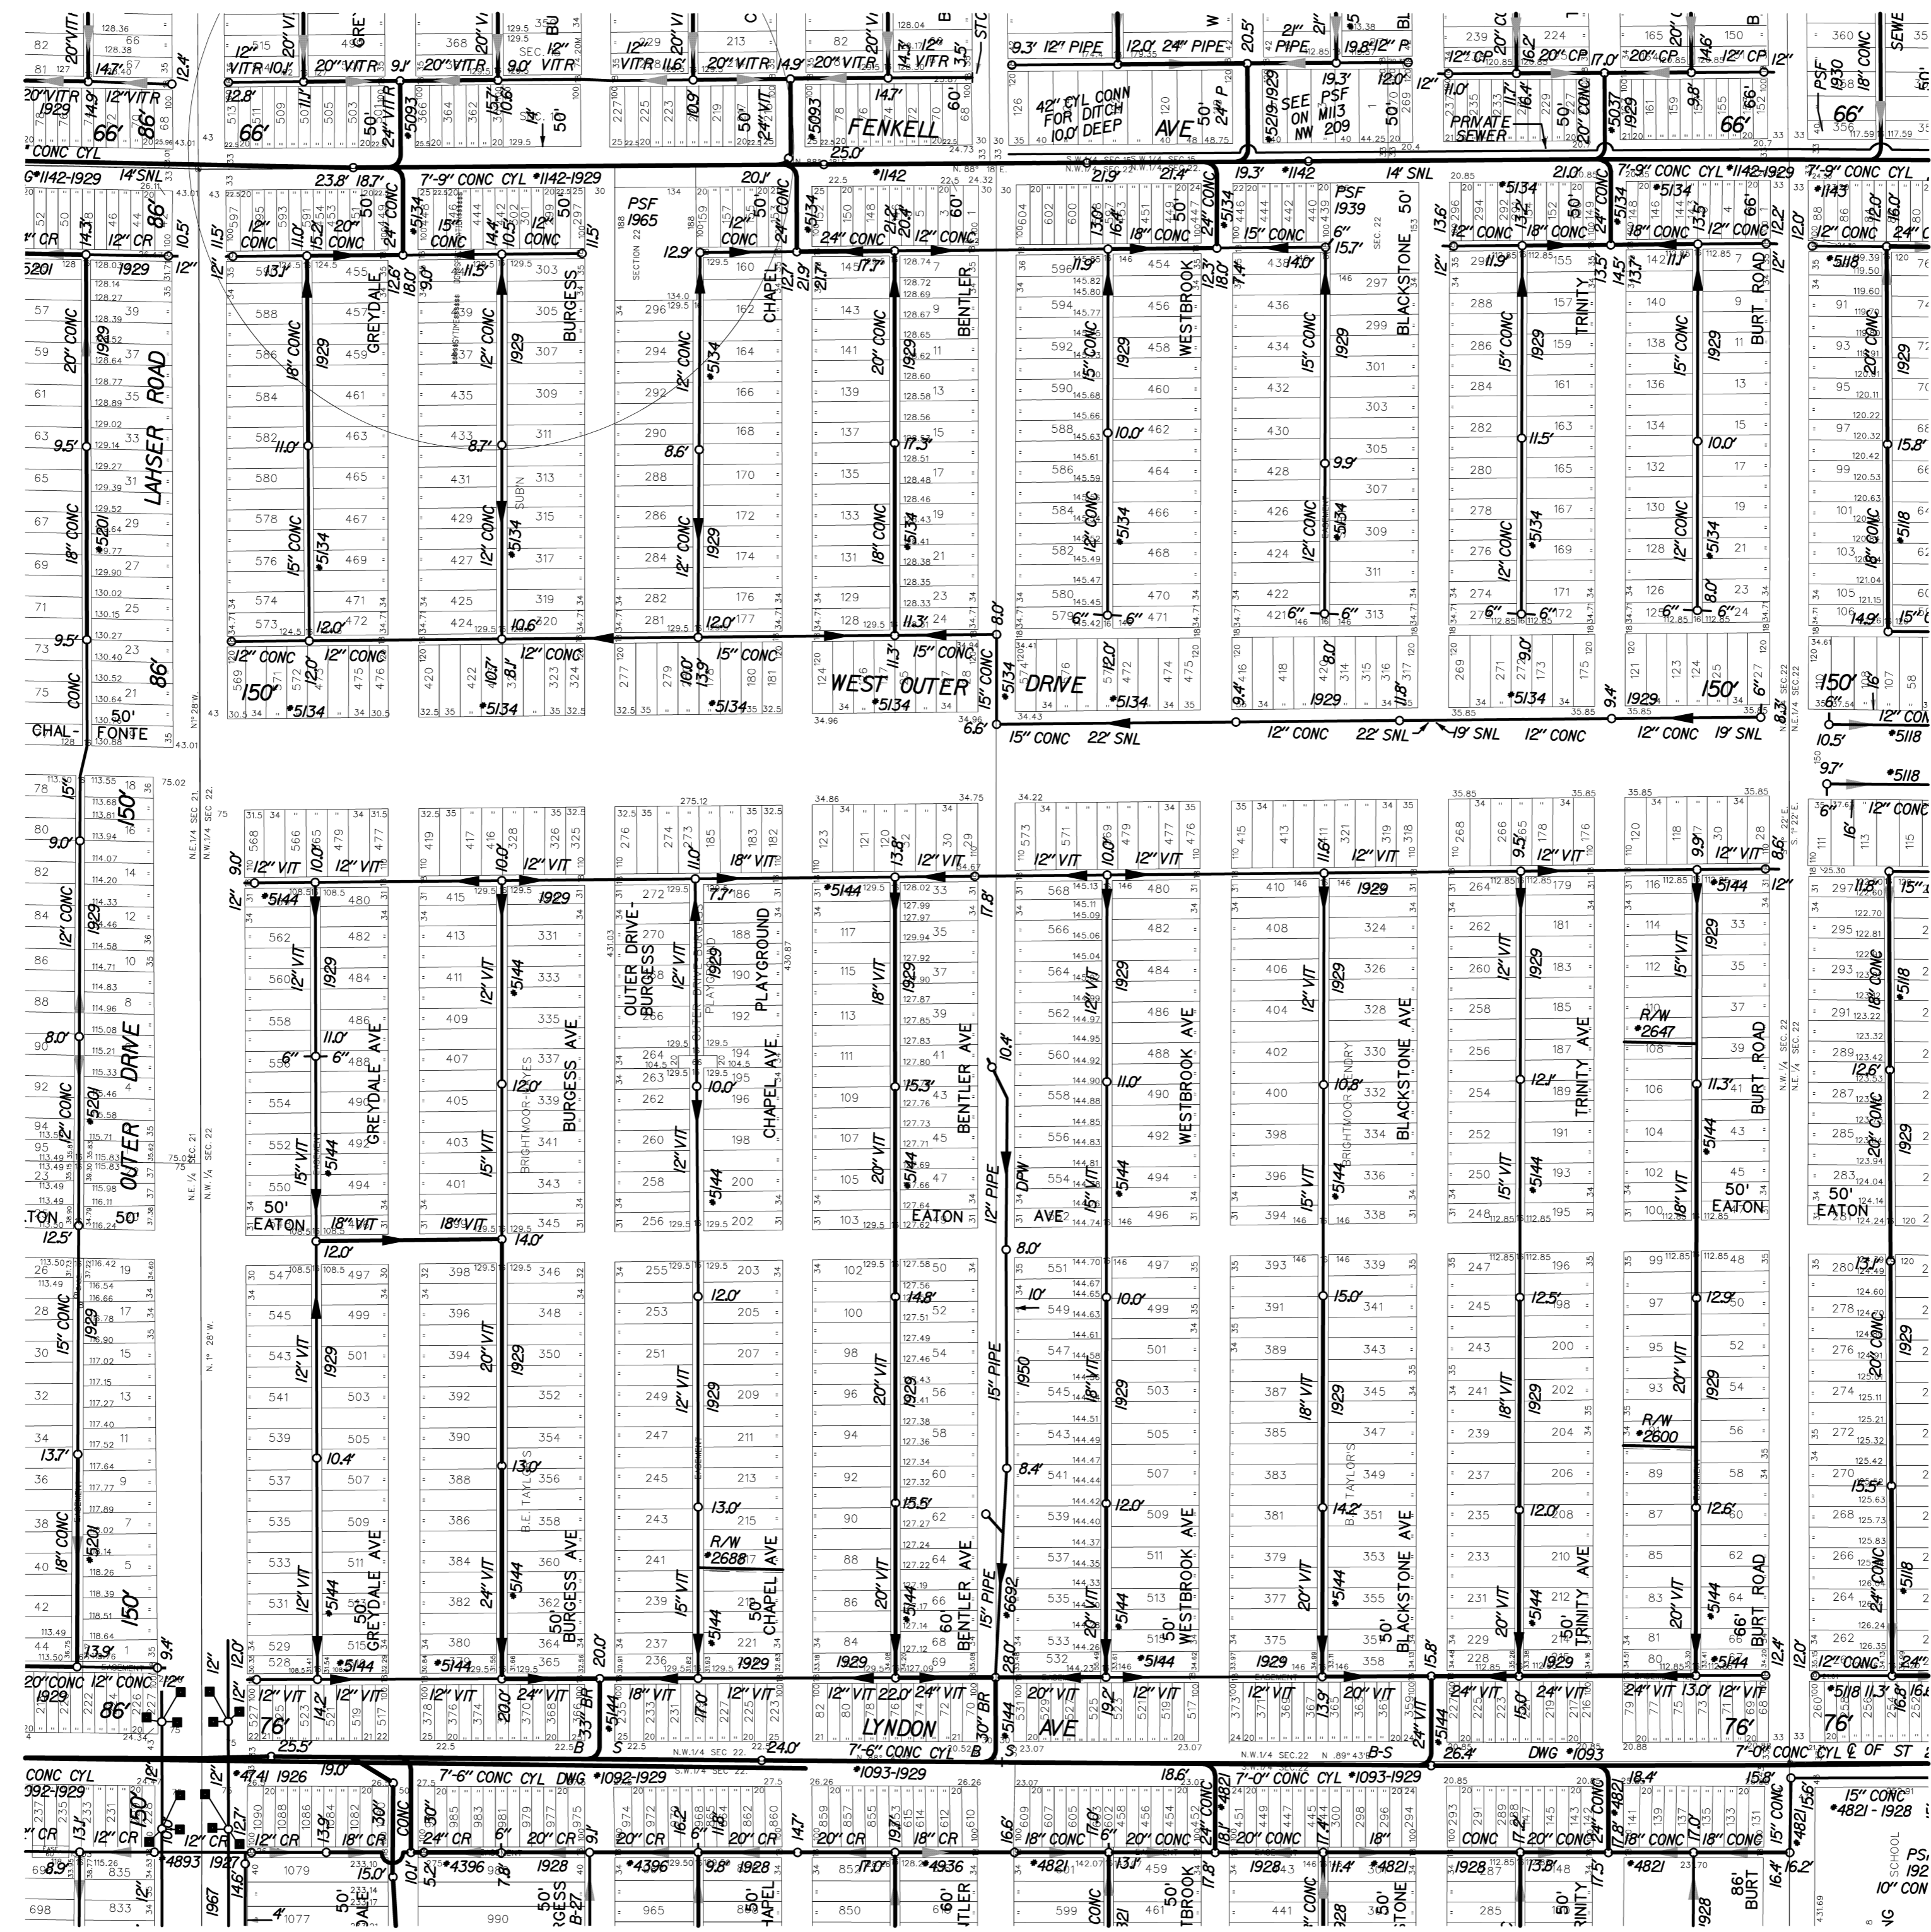

S-112-B



SEWER MAP

CITY OF DETROIT

SCALE: 1" = 200'

DWSO SEC. MAP NUMBER: S-112-C

REVISED THRU: 03-15-06

DIGITIZED BY: CEI, INC.	DATE
M. A. ROBERTS SR.	03-08-96
TOOD TROUT	11-13-96
CHECKED BY DWSO:	08-03-00
PRINT DATE:	03-15-06
REVISED THRU:	



STATE PLANE