


S-120-F

S-112-E

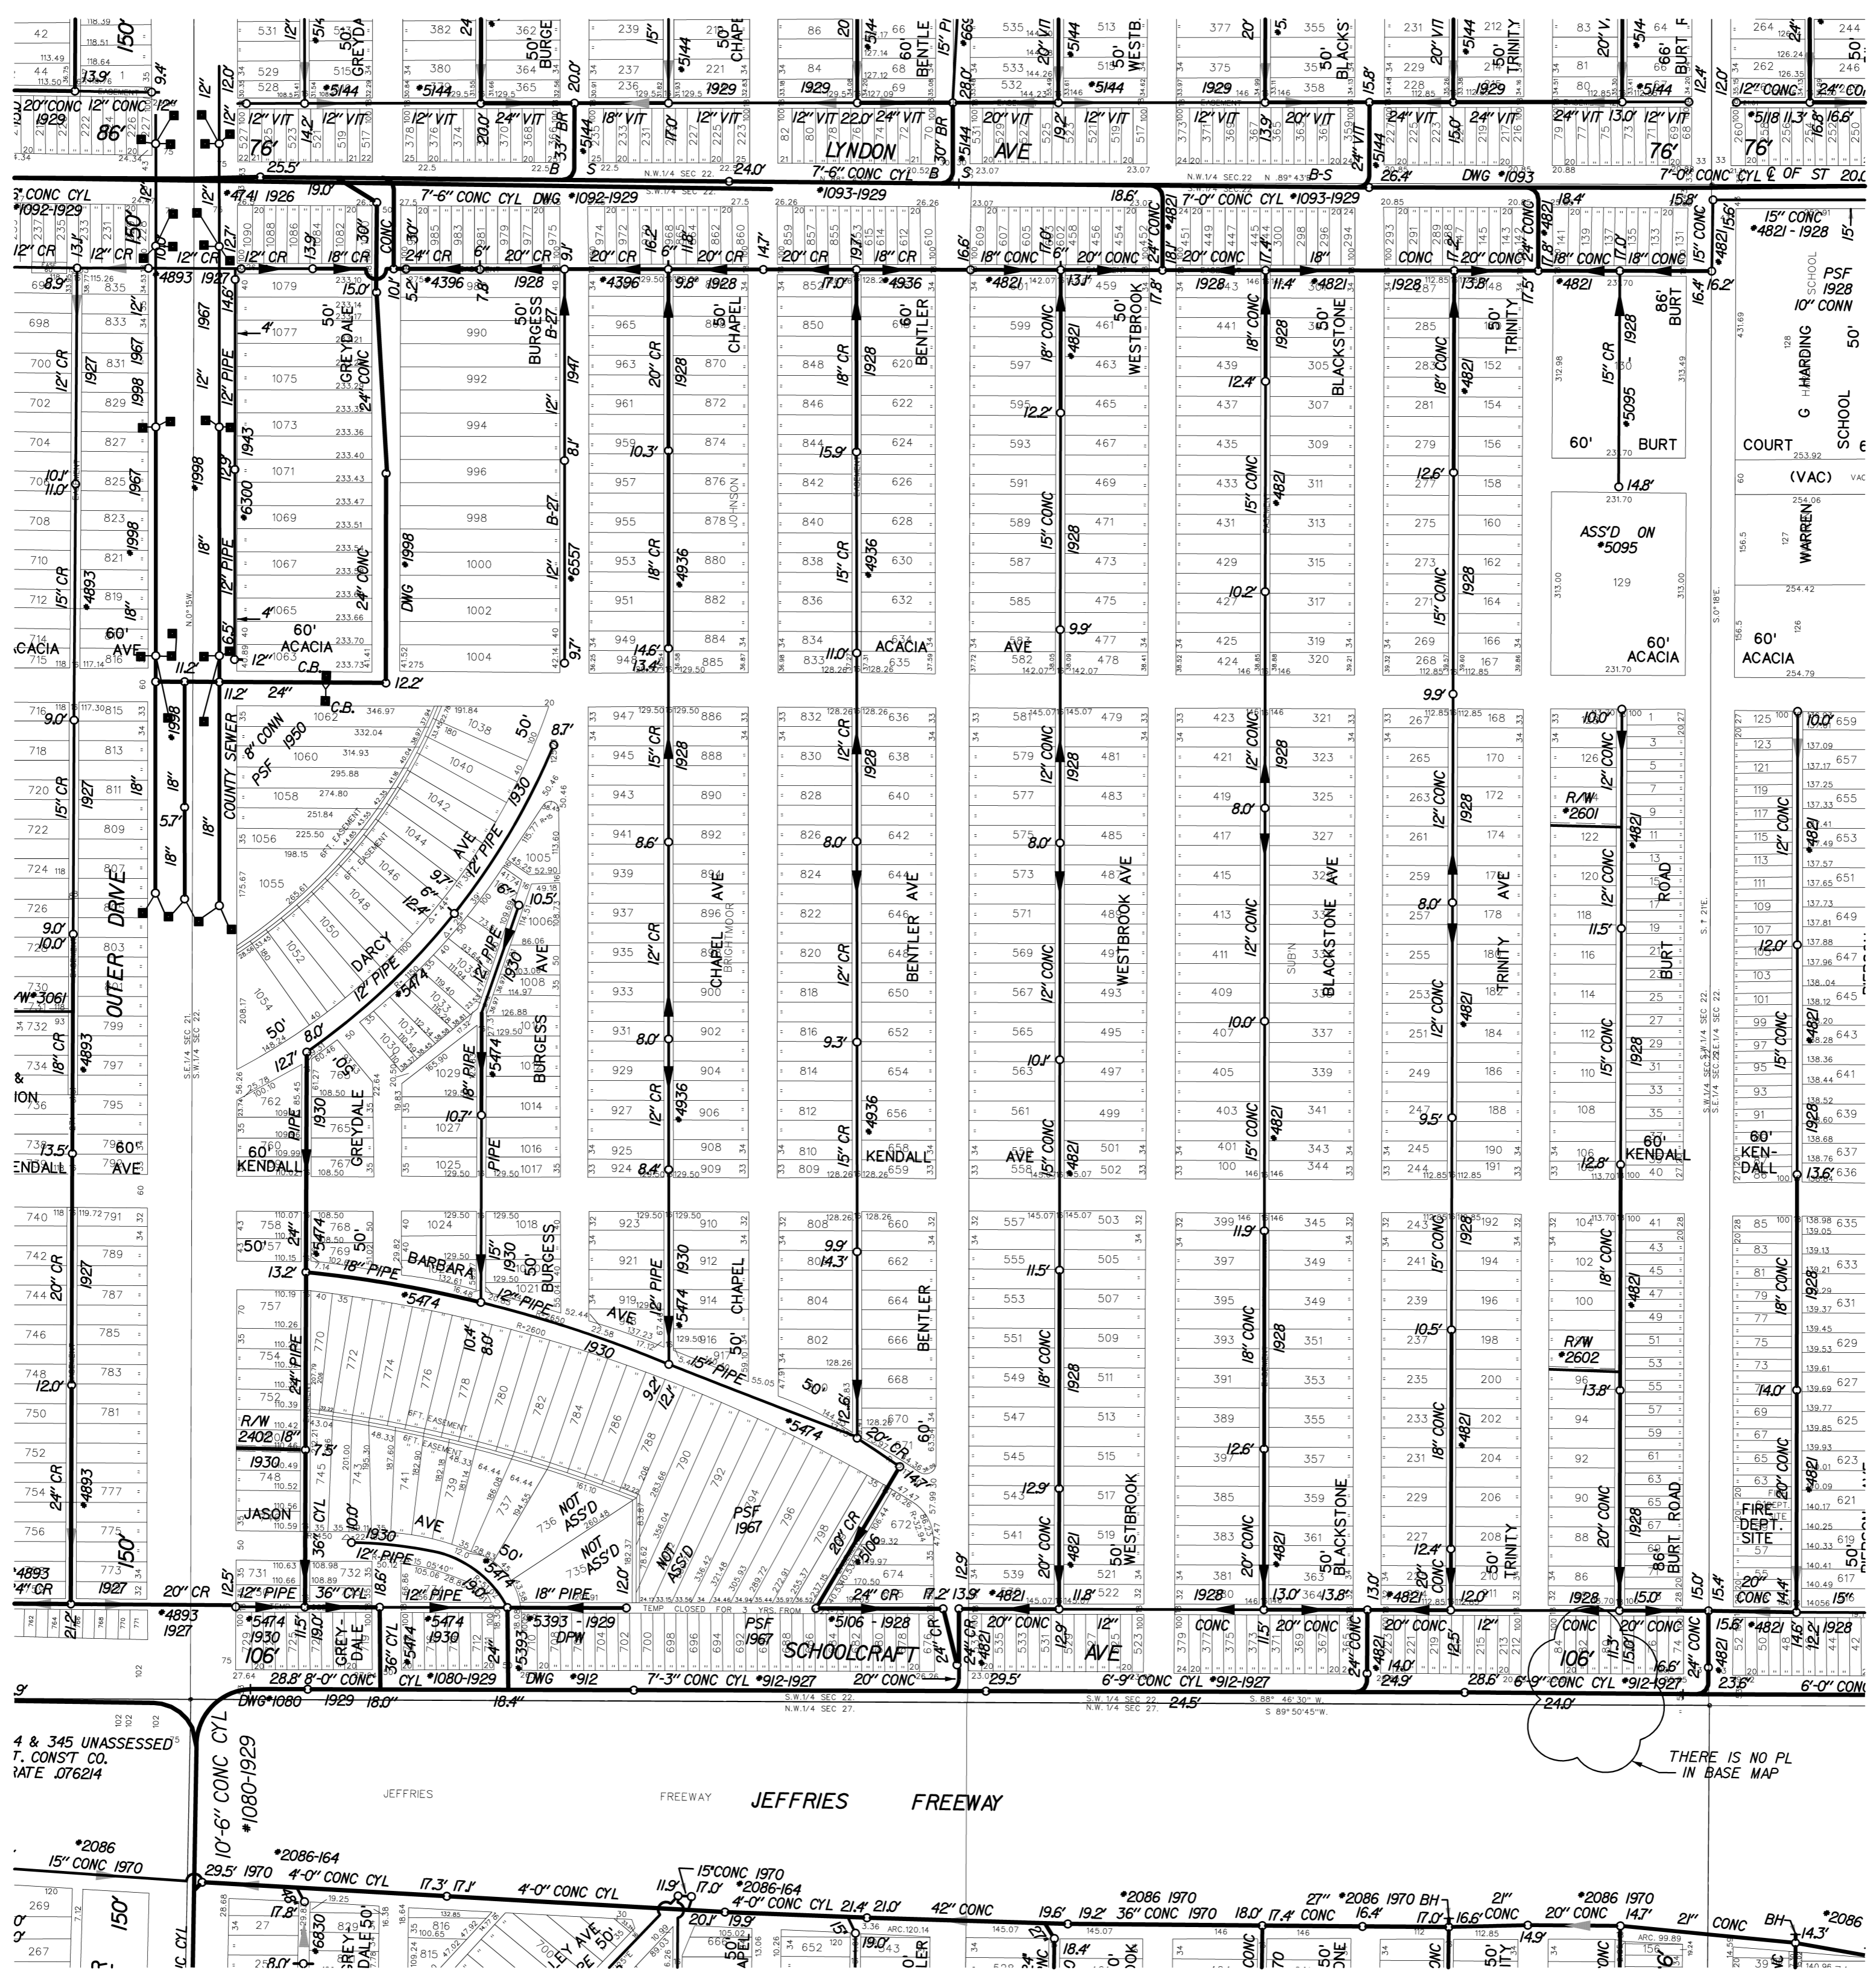

S-111-C

SEWER MAP **CITY OF DETROIT**

SCALE: 1" = 200'

DWSO SEC. MAP NUMBER: **S-112-D**

REVISED THRU: 03-15-06

DIGITIZED BY: CEA, INC.	DATE
M. A. ROBERTS SR.	03-08-96
TODD TROUT	08-21-96
CHECKED BY: DWSO:	08-03-00
PRINT DATE:	03-15-06
REVISED THRU:	



STATE PLANE