


S-112-E

S-102-D

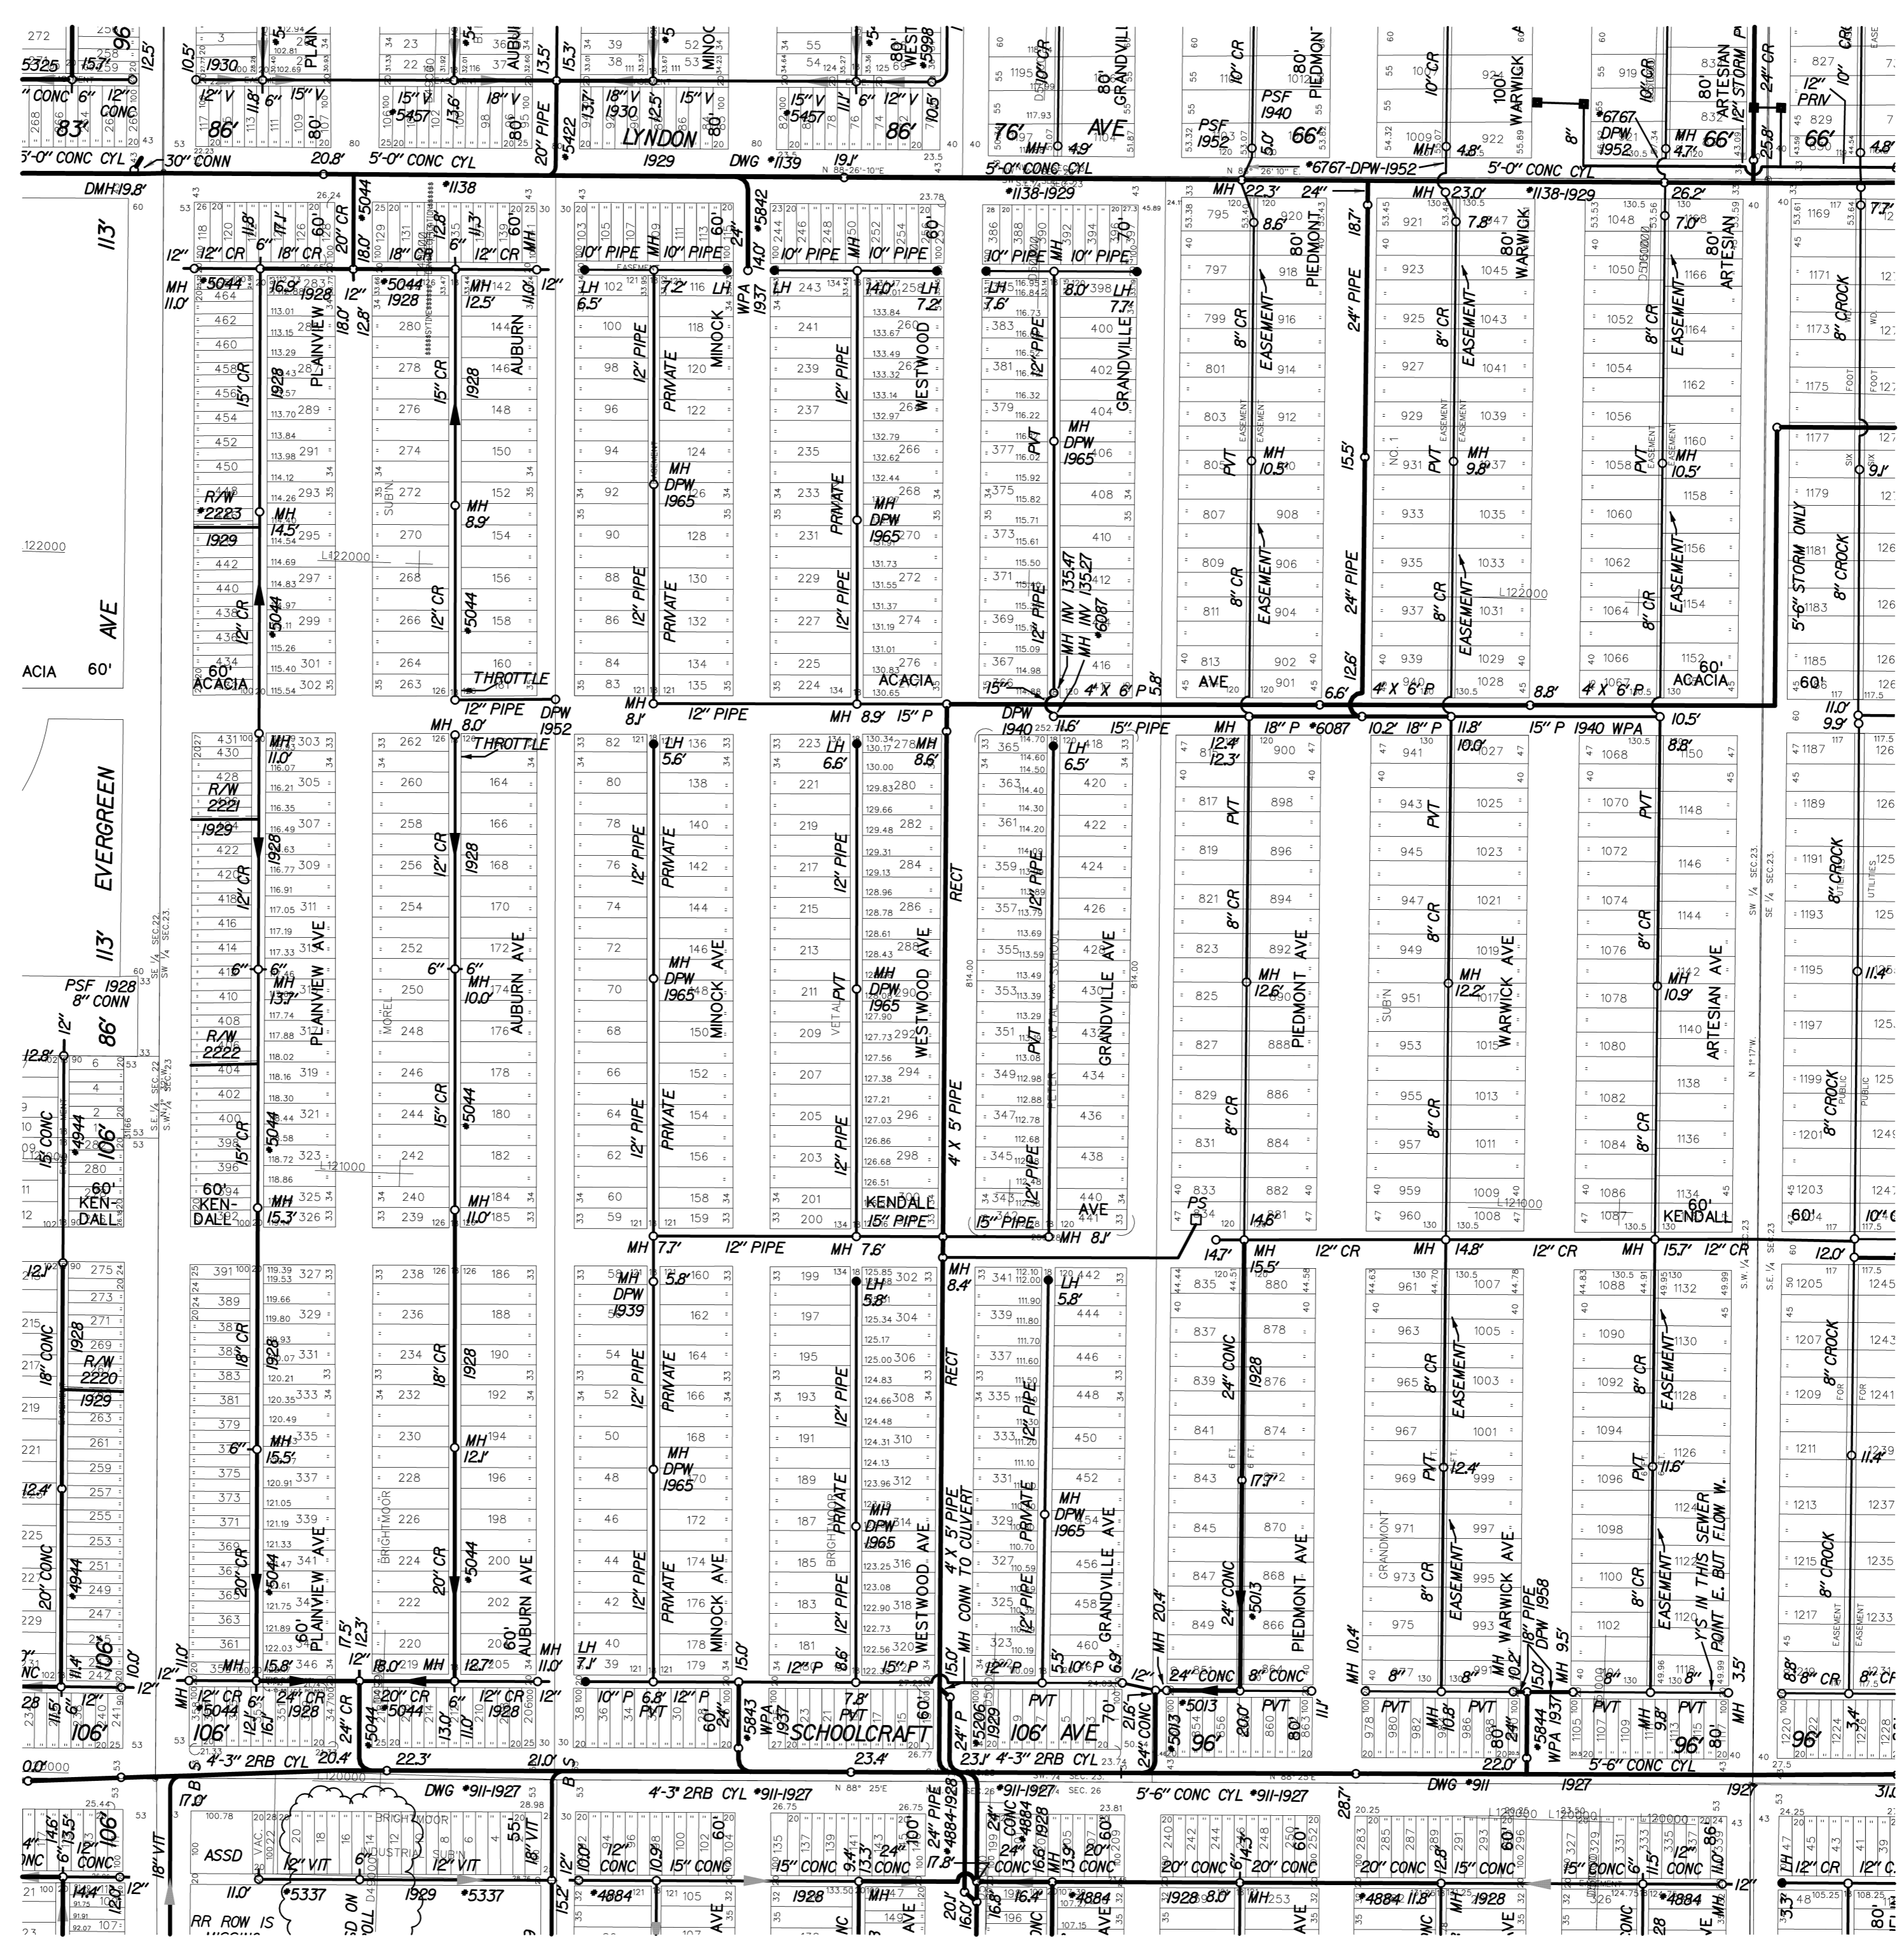

S-111-A

SEWER MAP CITY OF DETROIT

SCALE: 1" = 200'	DWSO SEC. MAP NUMBER: S-112-F	REVISED THRU: 03-15-06	DIGITIZED BY: CEA, INC. M. A. ROBERTS SR. DATE: 03-11-96 TOOD TROUT CHECKED BY DWSO: PRINT DATE: 08-03-00 REVISED THRU: 03-15-06
------------------	---	---------------------------	--



STATE PLANE