


S-113-C

S-113-D

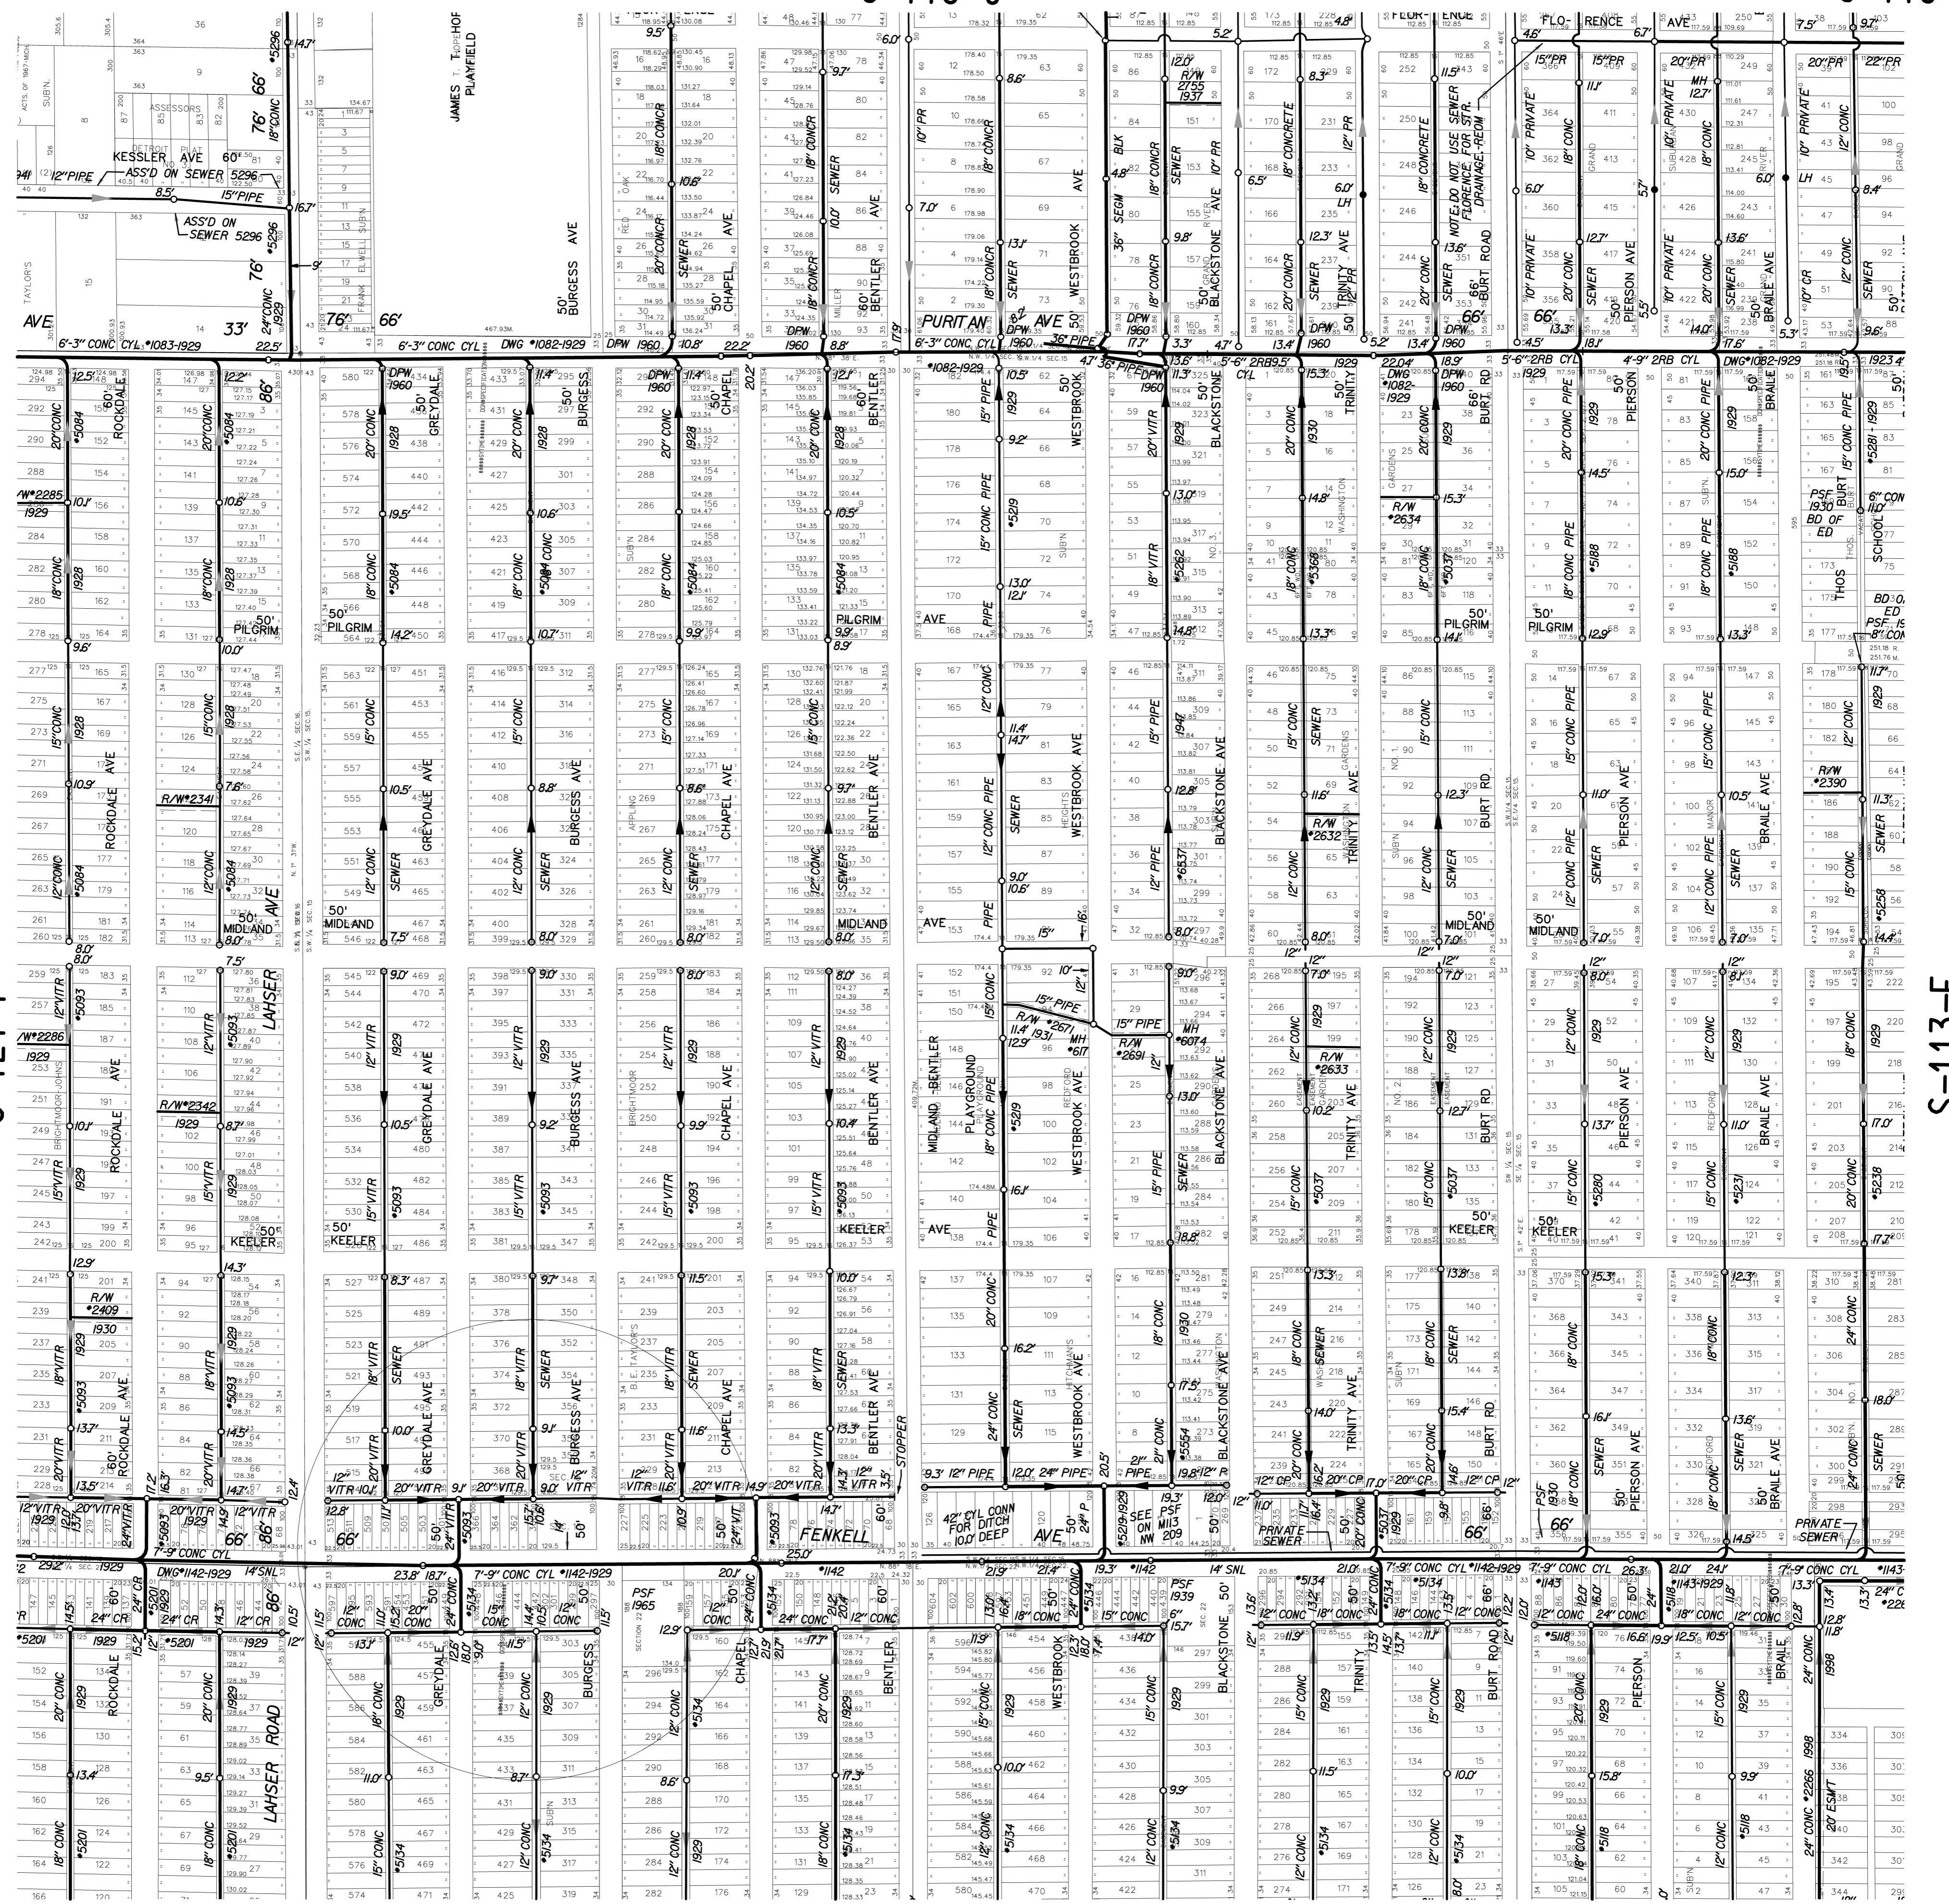

S-121-F

S-113-E

S-112-C



SEWER MAP CITY OF DETROIT

SCALE: 1" = 200'

DWSO SEC. MAP NUMBER: S-113-D

REVISED THRU:

DIGITIZED BY: CEI, INC.	DATE: 12-29-95
M. A. ROBERTS SR.	R.E. UY
CHECKED BY DWSO:	11-21-90
PRINT DATE:	



STATE PLANE