
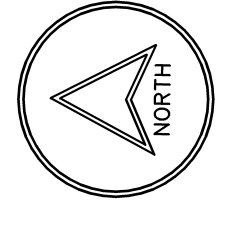


S-113-F

S-113-A

S-113-E

S-103-D

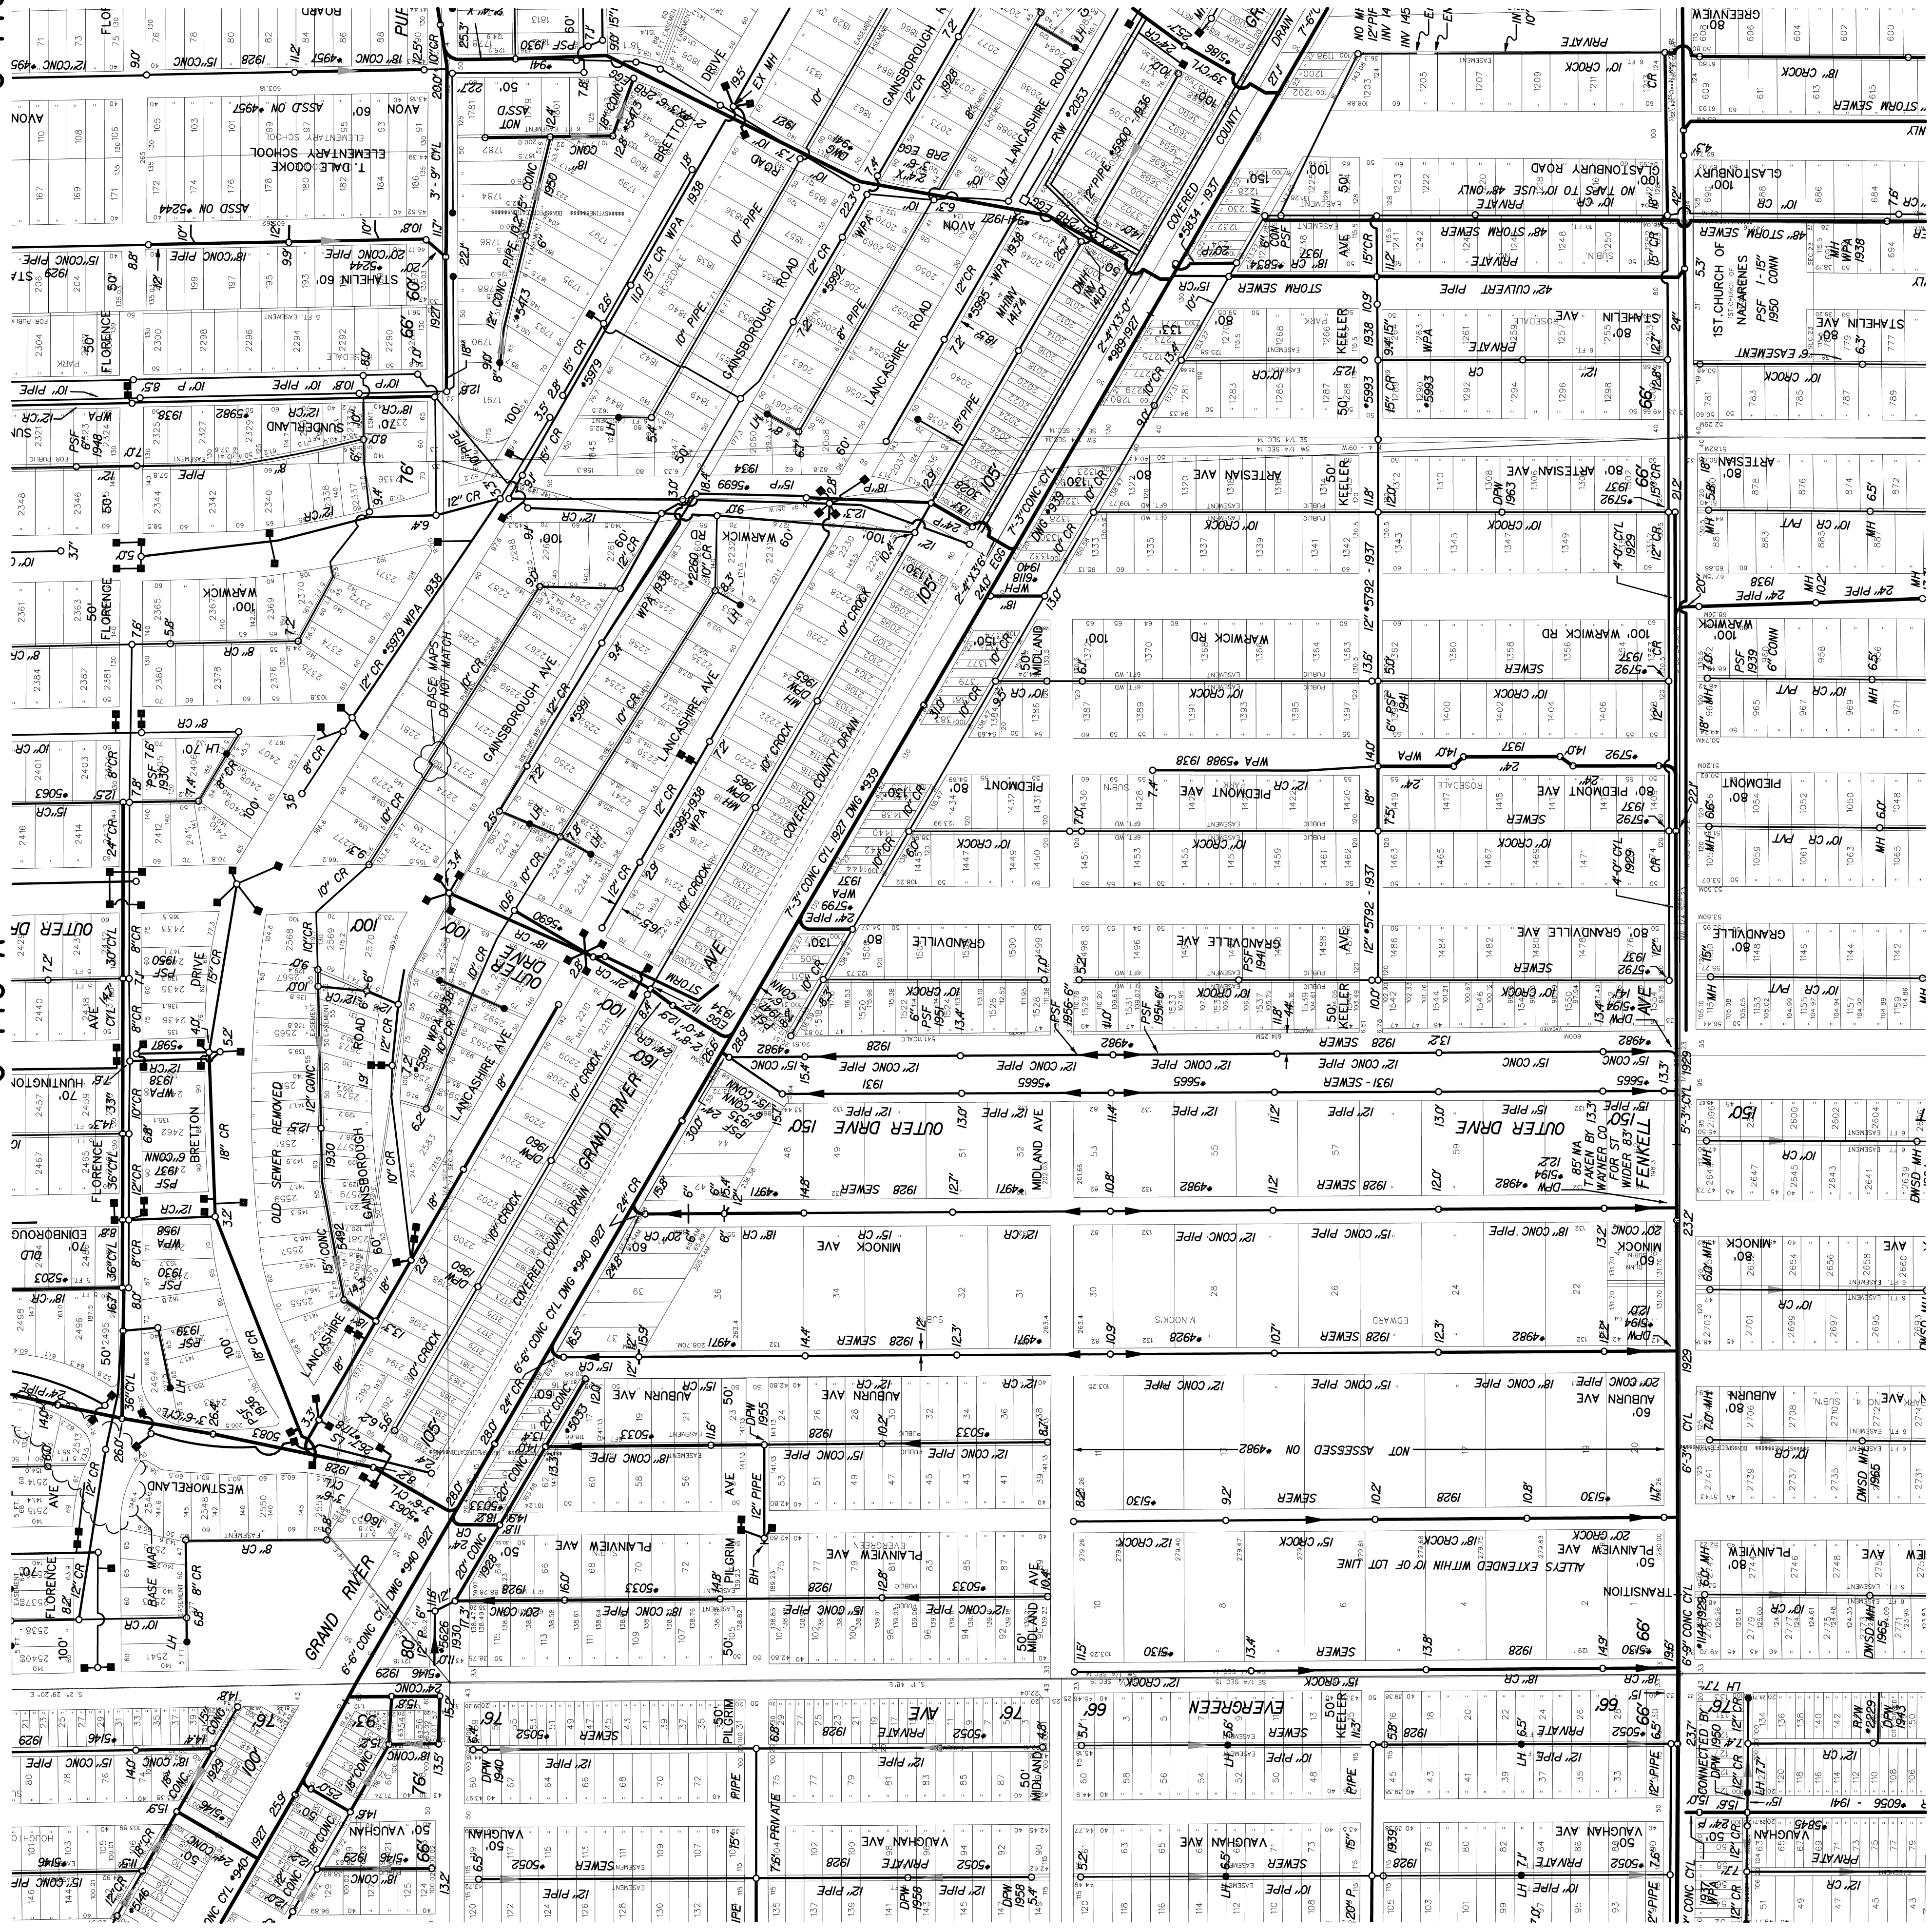

STATE PLANE

DIGITIZED BY: CEAL, INC.	DATE: 11-15-95
M. WALKER	08-15-96
CHECKED BY: DWSD:	PRINT DATE: 11-20-00
E. LEWIS	REVISED THRU: 03-15-06

SEWER MAP
CITY OF DETROIT

DWSD SEC. MAP NUMBER: S-113-F

REVISED THRU: 03-15-06

SCALE: 1" = 200'



S-112-A