
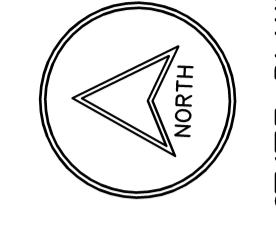


S-114-B

S-115-E

S-114-C

S-114-A

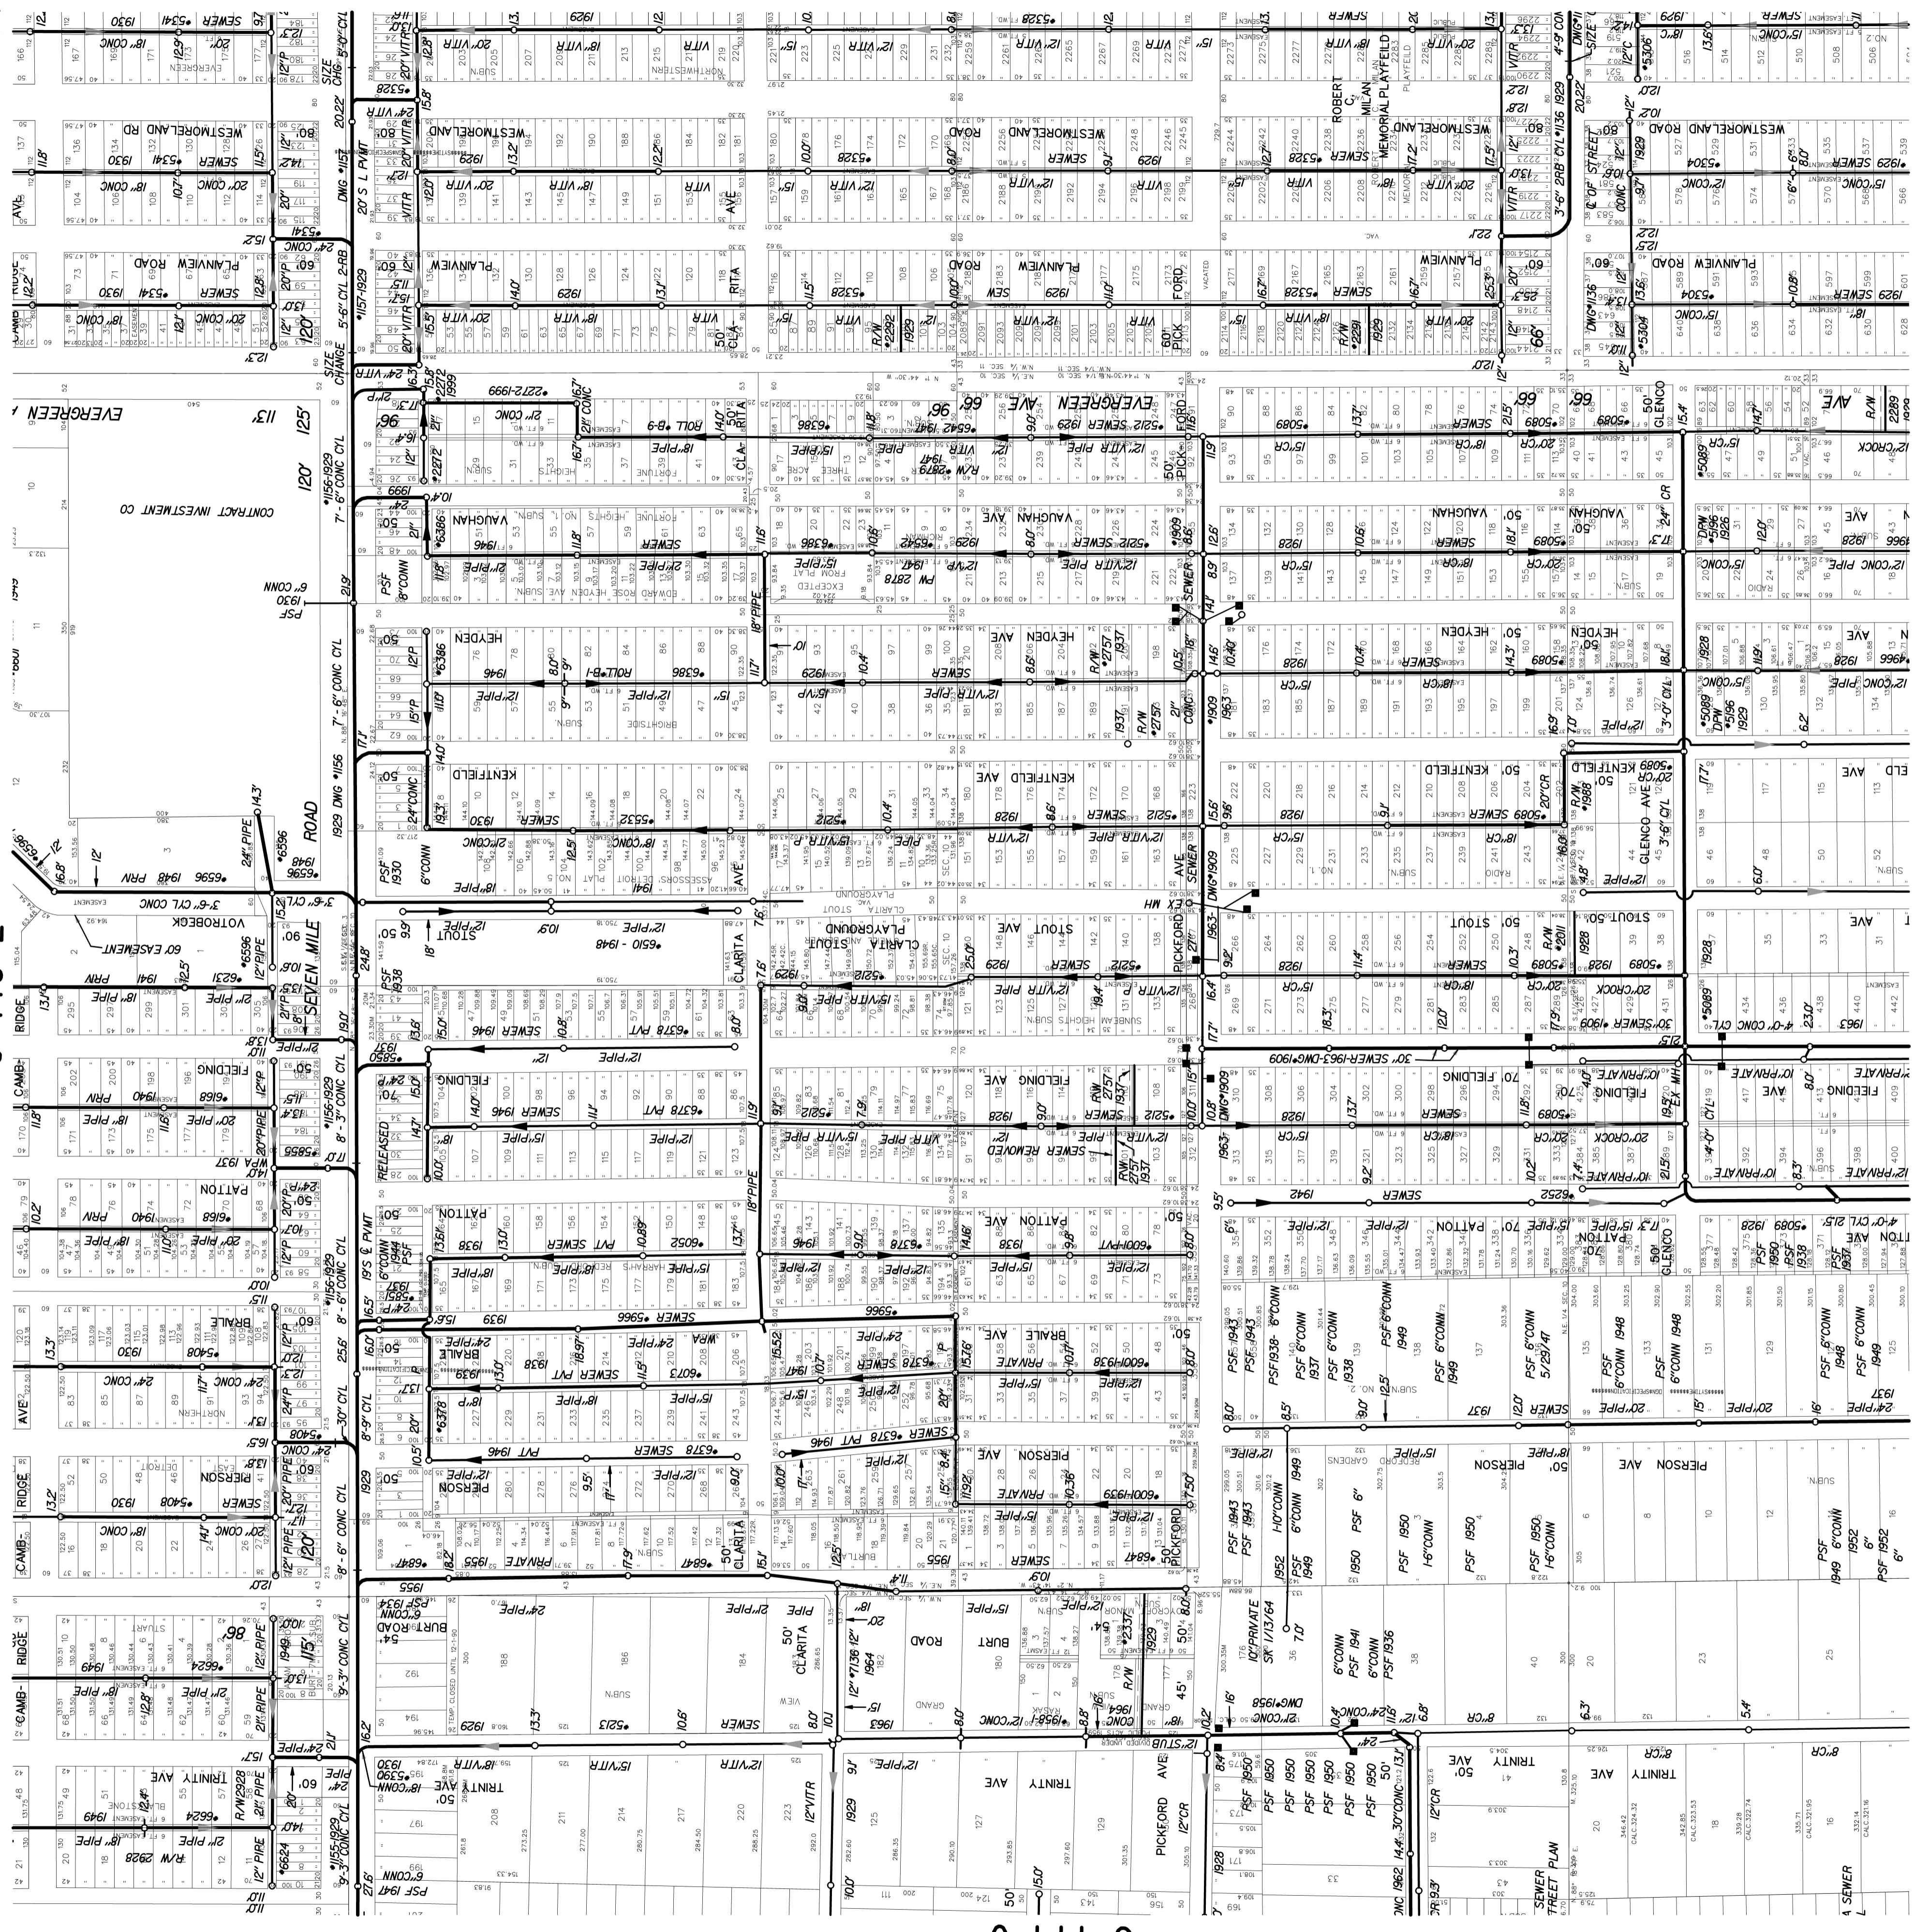

STATE PLANE

DATE	12-08-95
CHECKED BY DESK	M. A. ROBERTS SR.
PRINT DATE:	10-5-00

SEWER MAP

CITY OF DETROIT

REVISED THRU: 12-31-03

DWSD SEC. MAP NUMBER:
S-114-B

SCALE: 1" = 200'

