


S-114-E

S-104-D

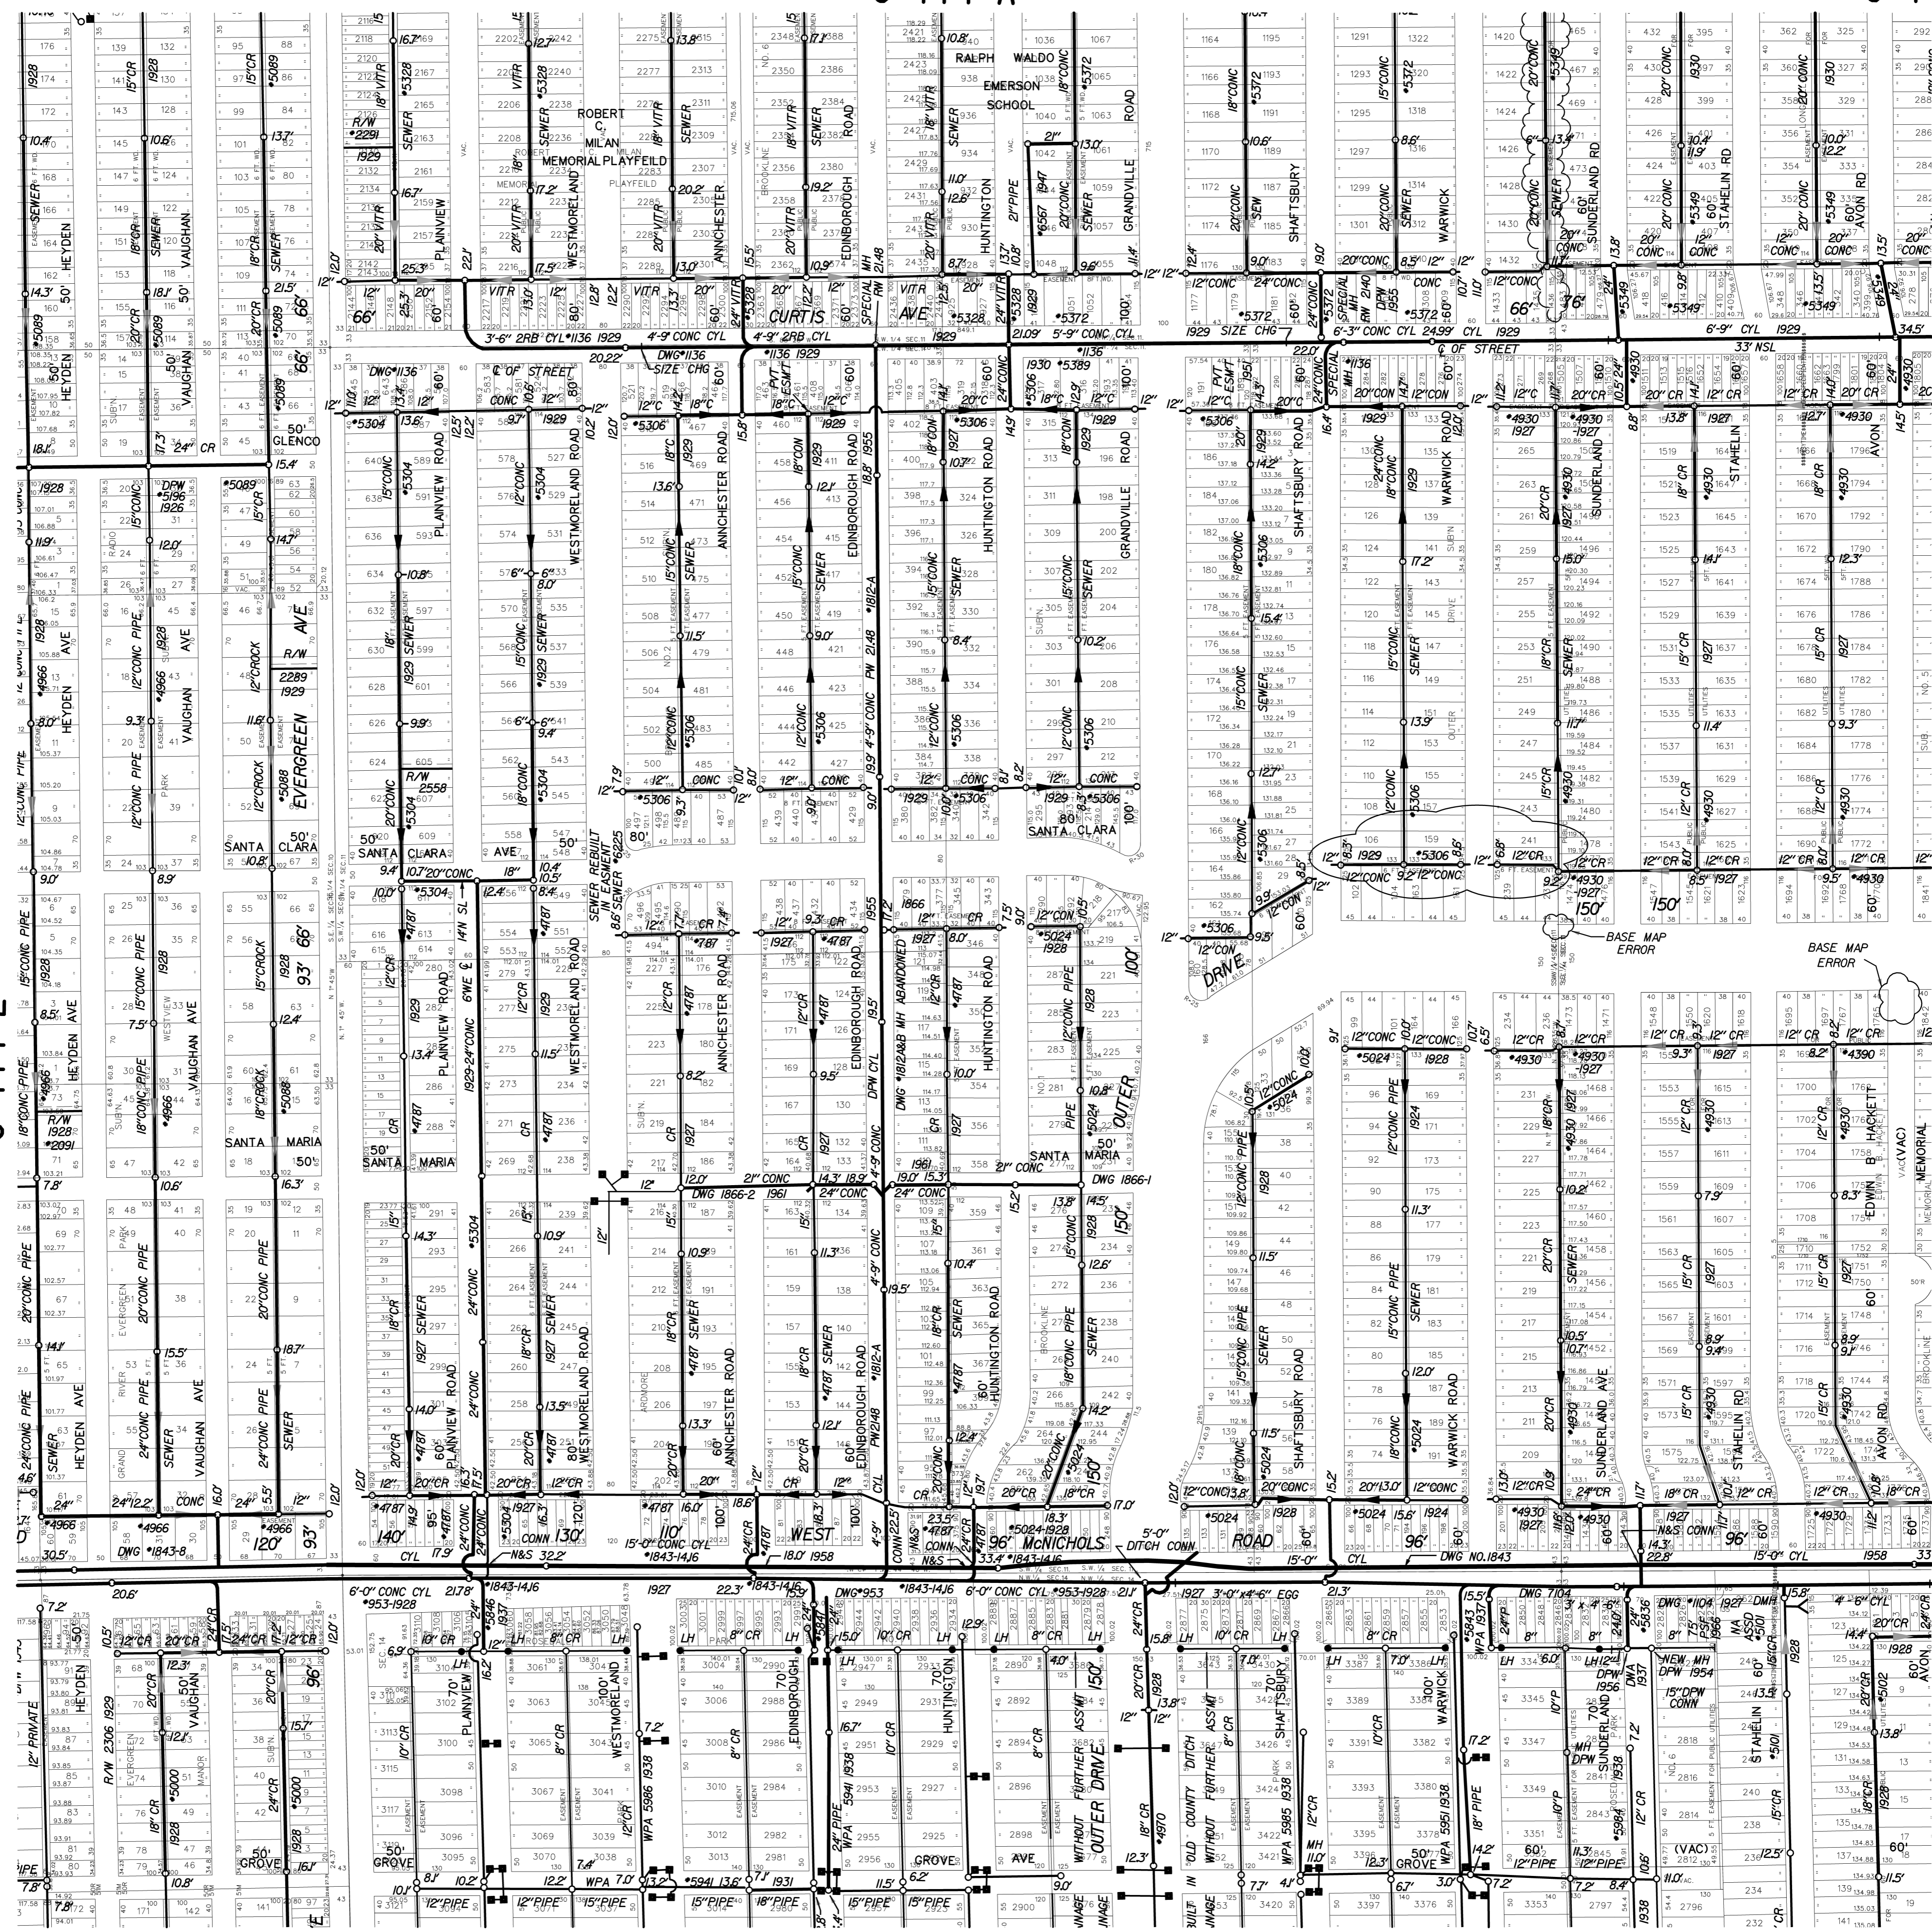

SEWER MAP


CITY OF DETROIT

SCALE: 1" = 200'

DWSO SEC. MAP NUMBER: **S-114-F**

REVISED THRU: 03-15-06

DIGITIZED BY: CEI, INC.	DATE: 08-04-95
K. KIRKLAND	11-11-96
E. LEWIS	
CHECKED BY: DWSO:	10-5-00
PRINT DATE:	03-15-06
REVISED THRU:	

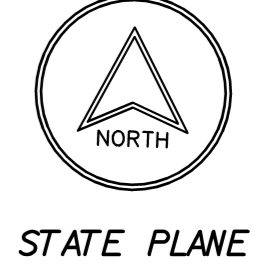

STATE PLANE