


OAKLAND COUNTY
CITY OF SOUTHFIELD
EIGHT MILE RD WEST EIGHT MILE ROAD

UNLIND
CITY OF SOUTHFIELD

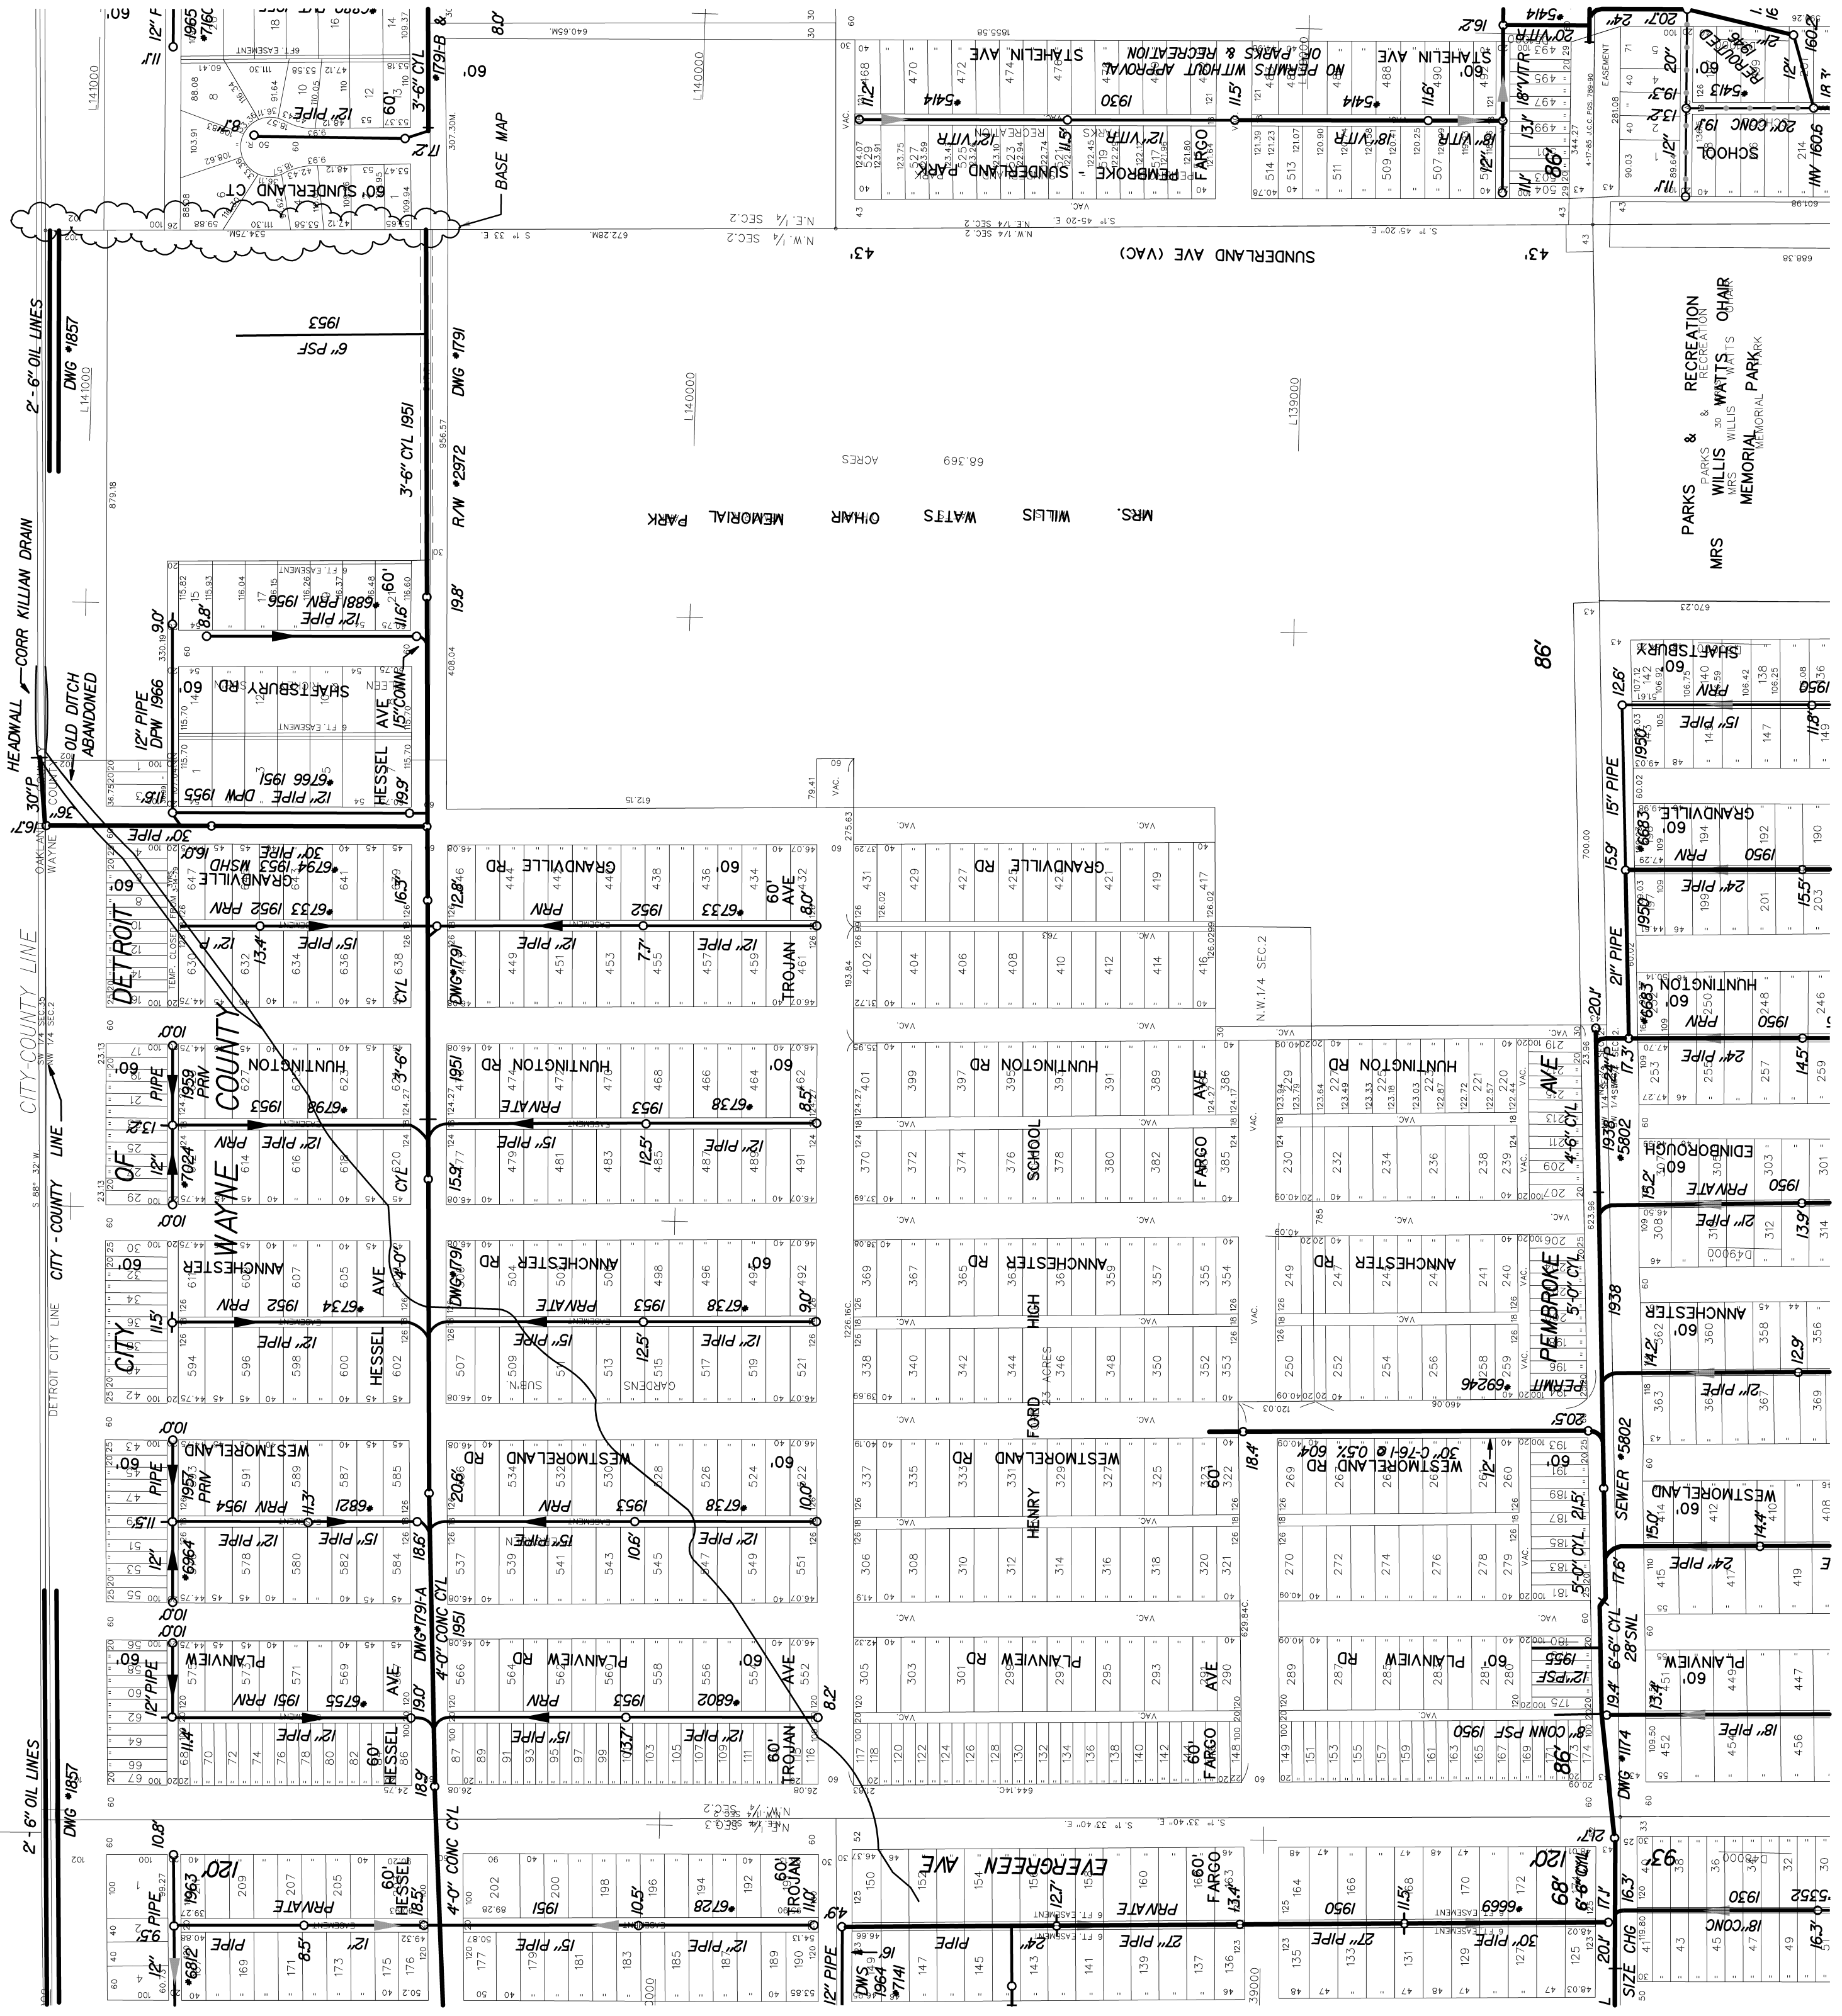

S-105-C

S-115-B



S-115-F


SEWER MAP
CITY OF DETROIT

SCALE: 1" = 200'

DWSD SEC. MAP NUMBER: S-115-A

REVISED THRU: 12-31-03

DIGITIZED BY: CEAL, INC.	DATE
J/O CAD	02-29-96
CHECKED BY: DWSD:	11-13-96
PRINT DATE:	10-5-00

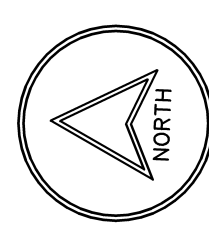

STATE PLANE