

OAKLAND COUNTY


ID COUNTY  
SOUTHFIELD  
204' 204' 204'

CITY OF SOUTHFIELD  
EIGHT MILE RD  
EAST EIGHT MILE ROAD

204' 204' 204'

S-115-C

S-115-A

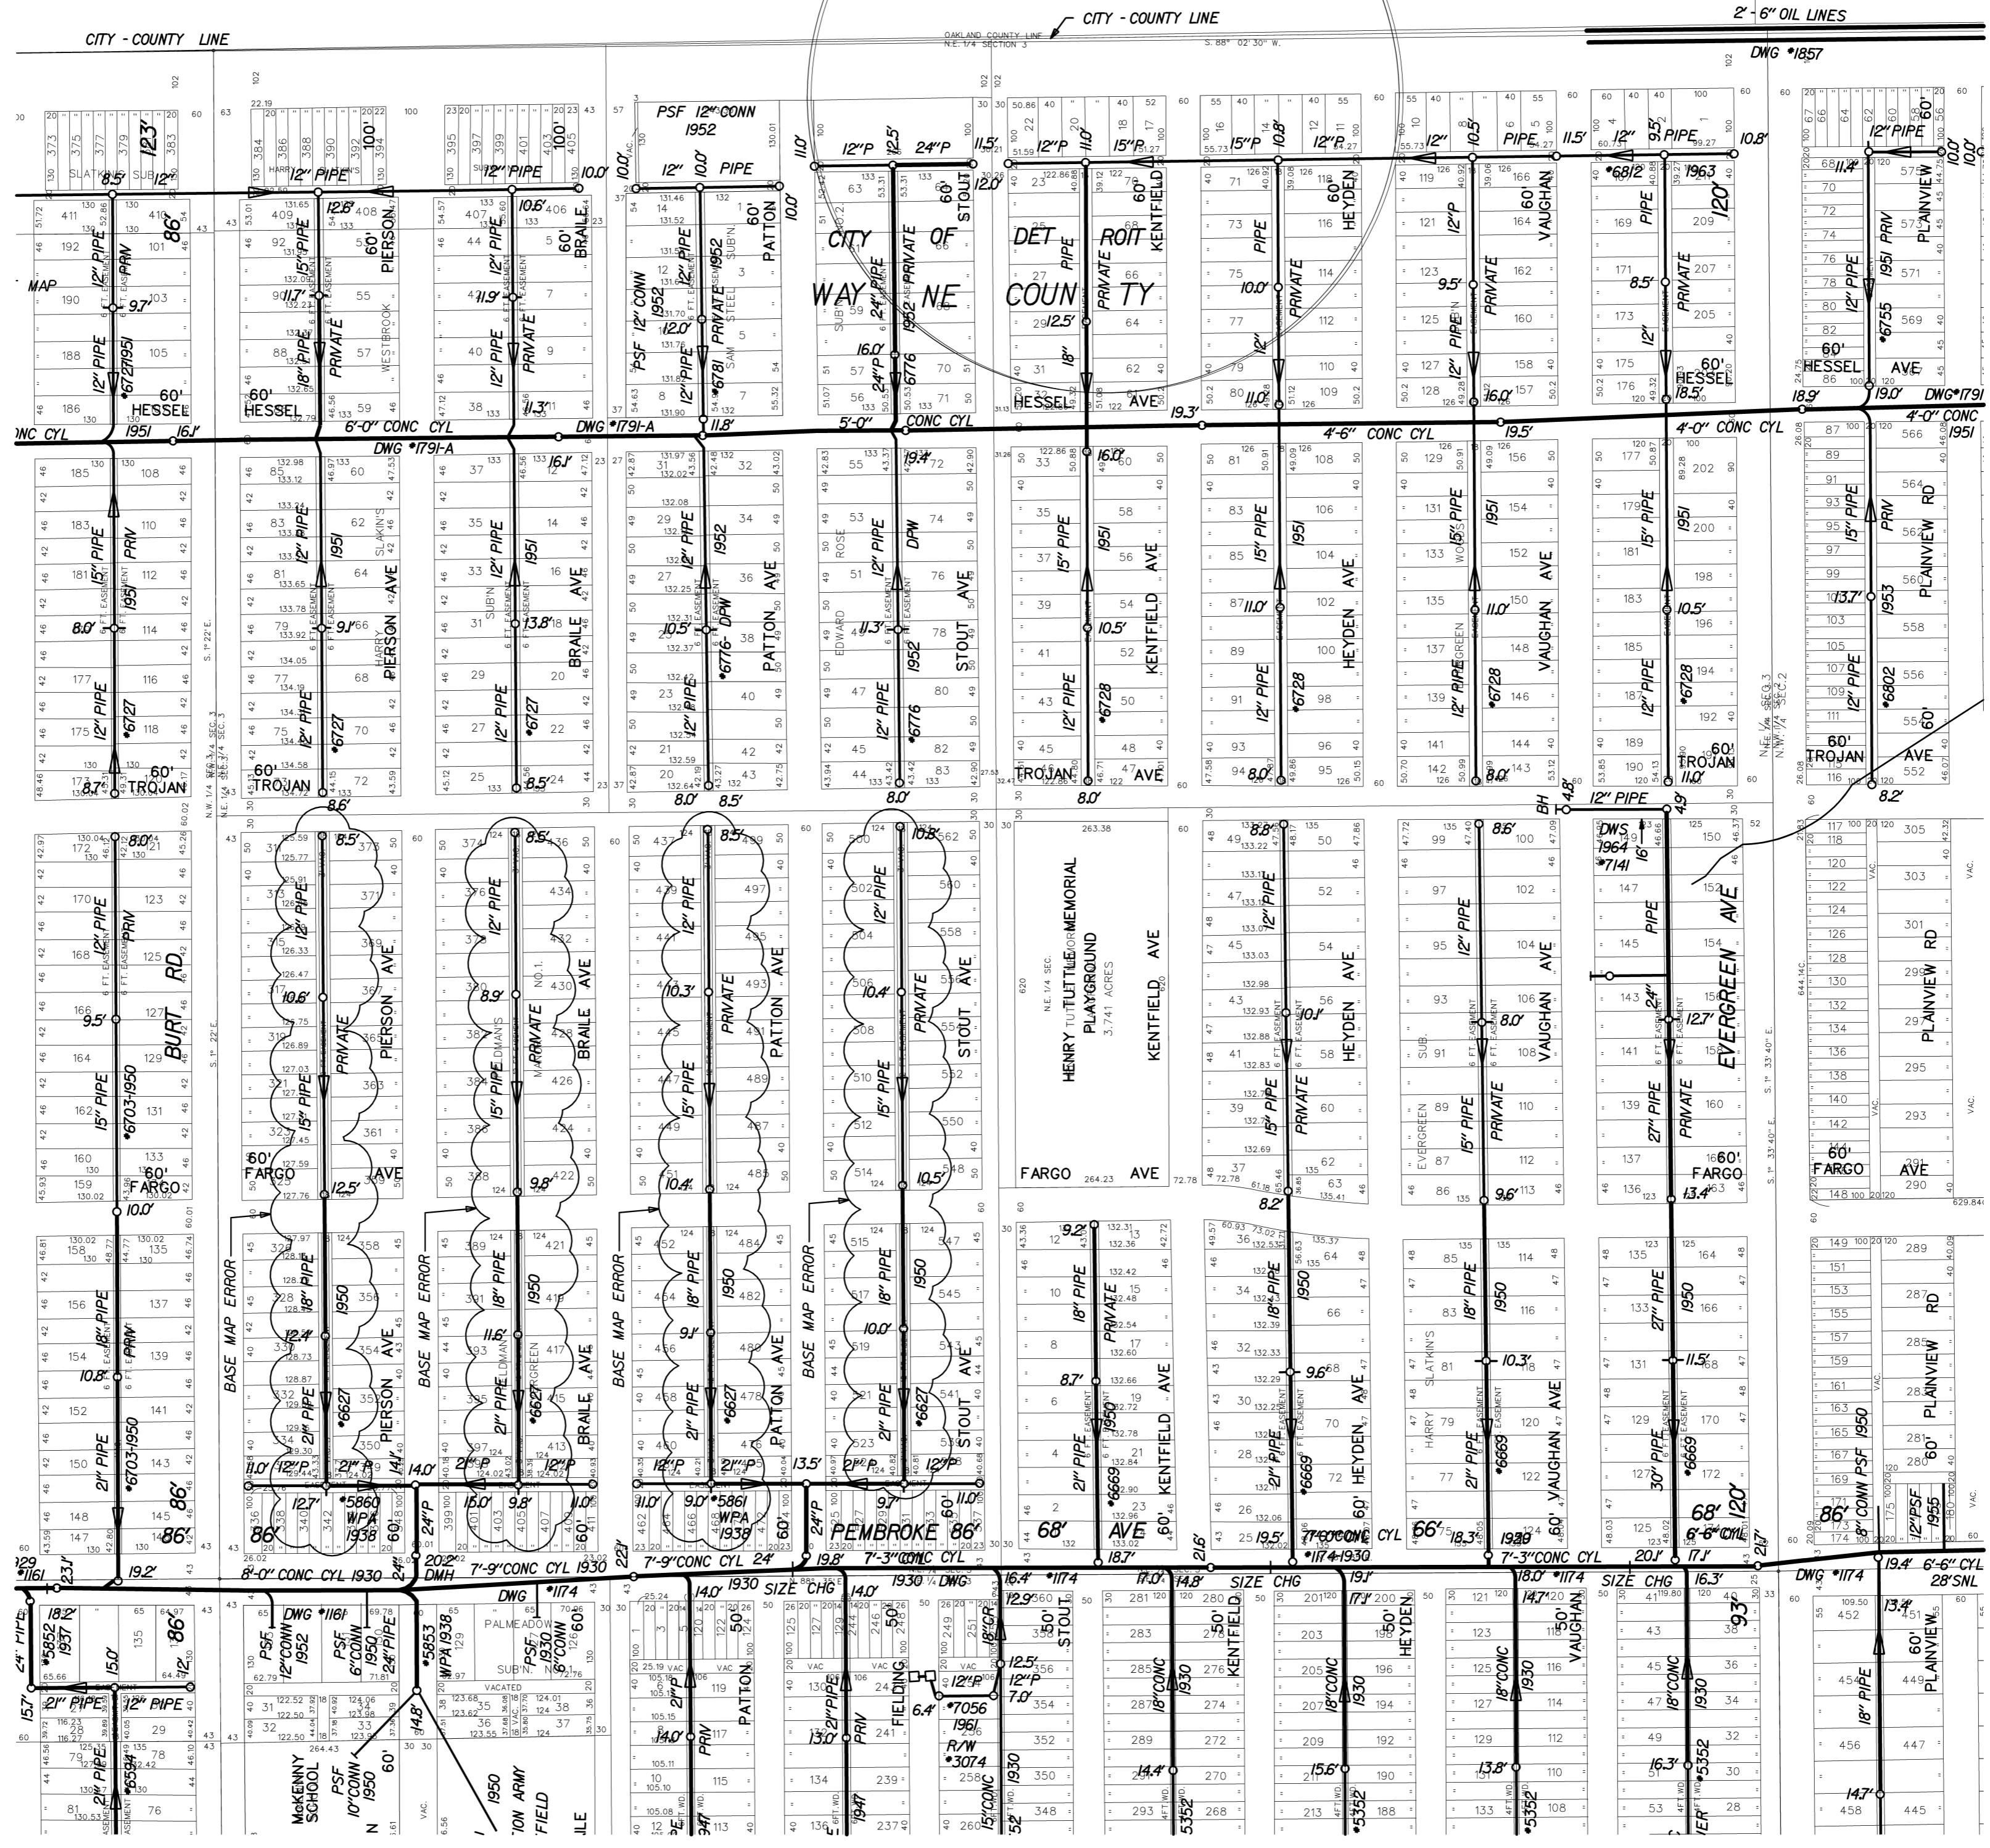

**S-115-E**

**SEWER MAP**      **CITY OF DETROIT**

SCALE: 1" = 200'

DWS D. SEC. MAP NUMBER: **S-115-B**

REVISED THRU: 12-31-03

DIGITIZED BY: CEI, INC.	DATE
A. DEODHAR	08-04-95
TODD TROUT	11-08-96
CHECKED BY DWS:	10-5-00
PRINT DATE:	



STATE PLANE