


S-120-B

S-112-C

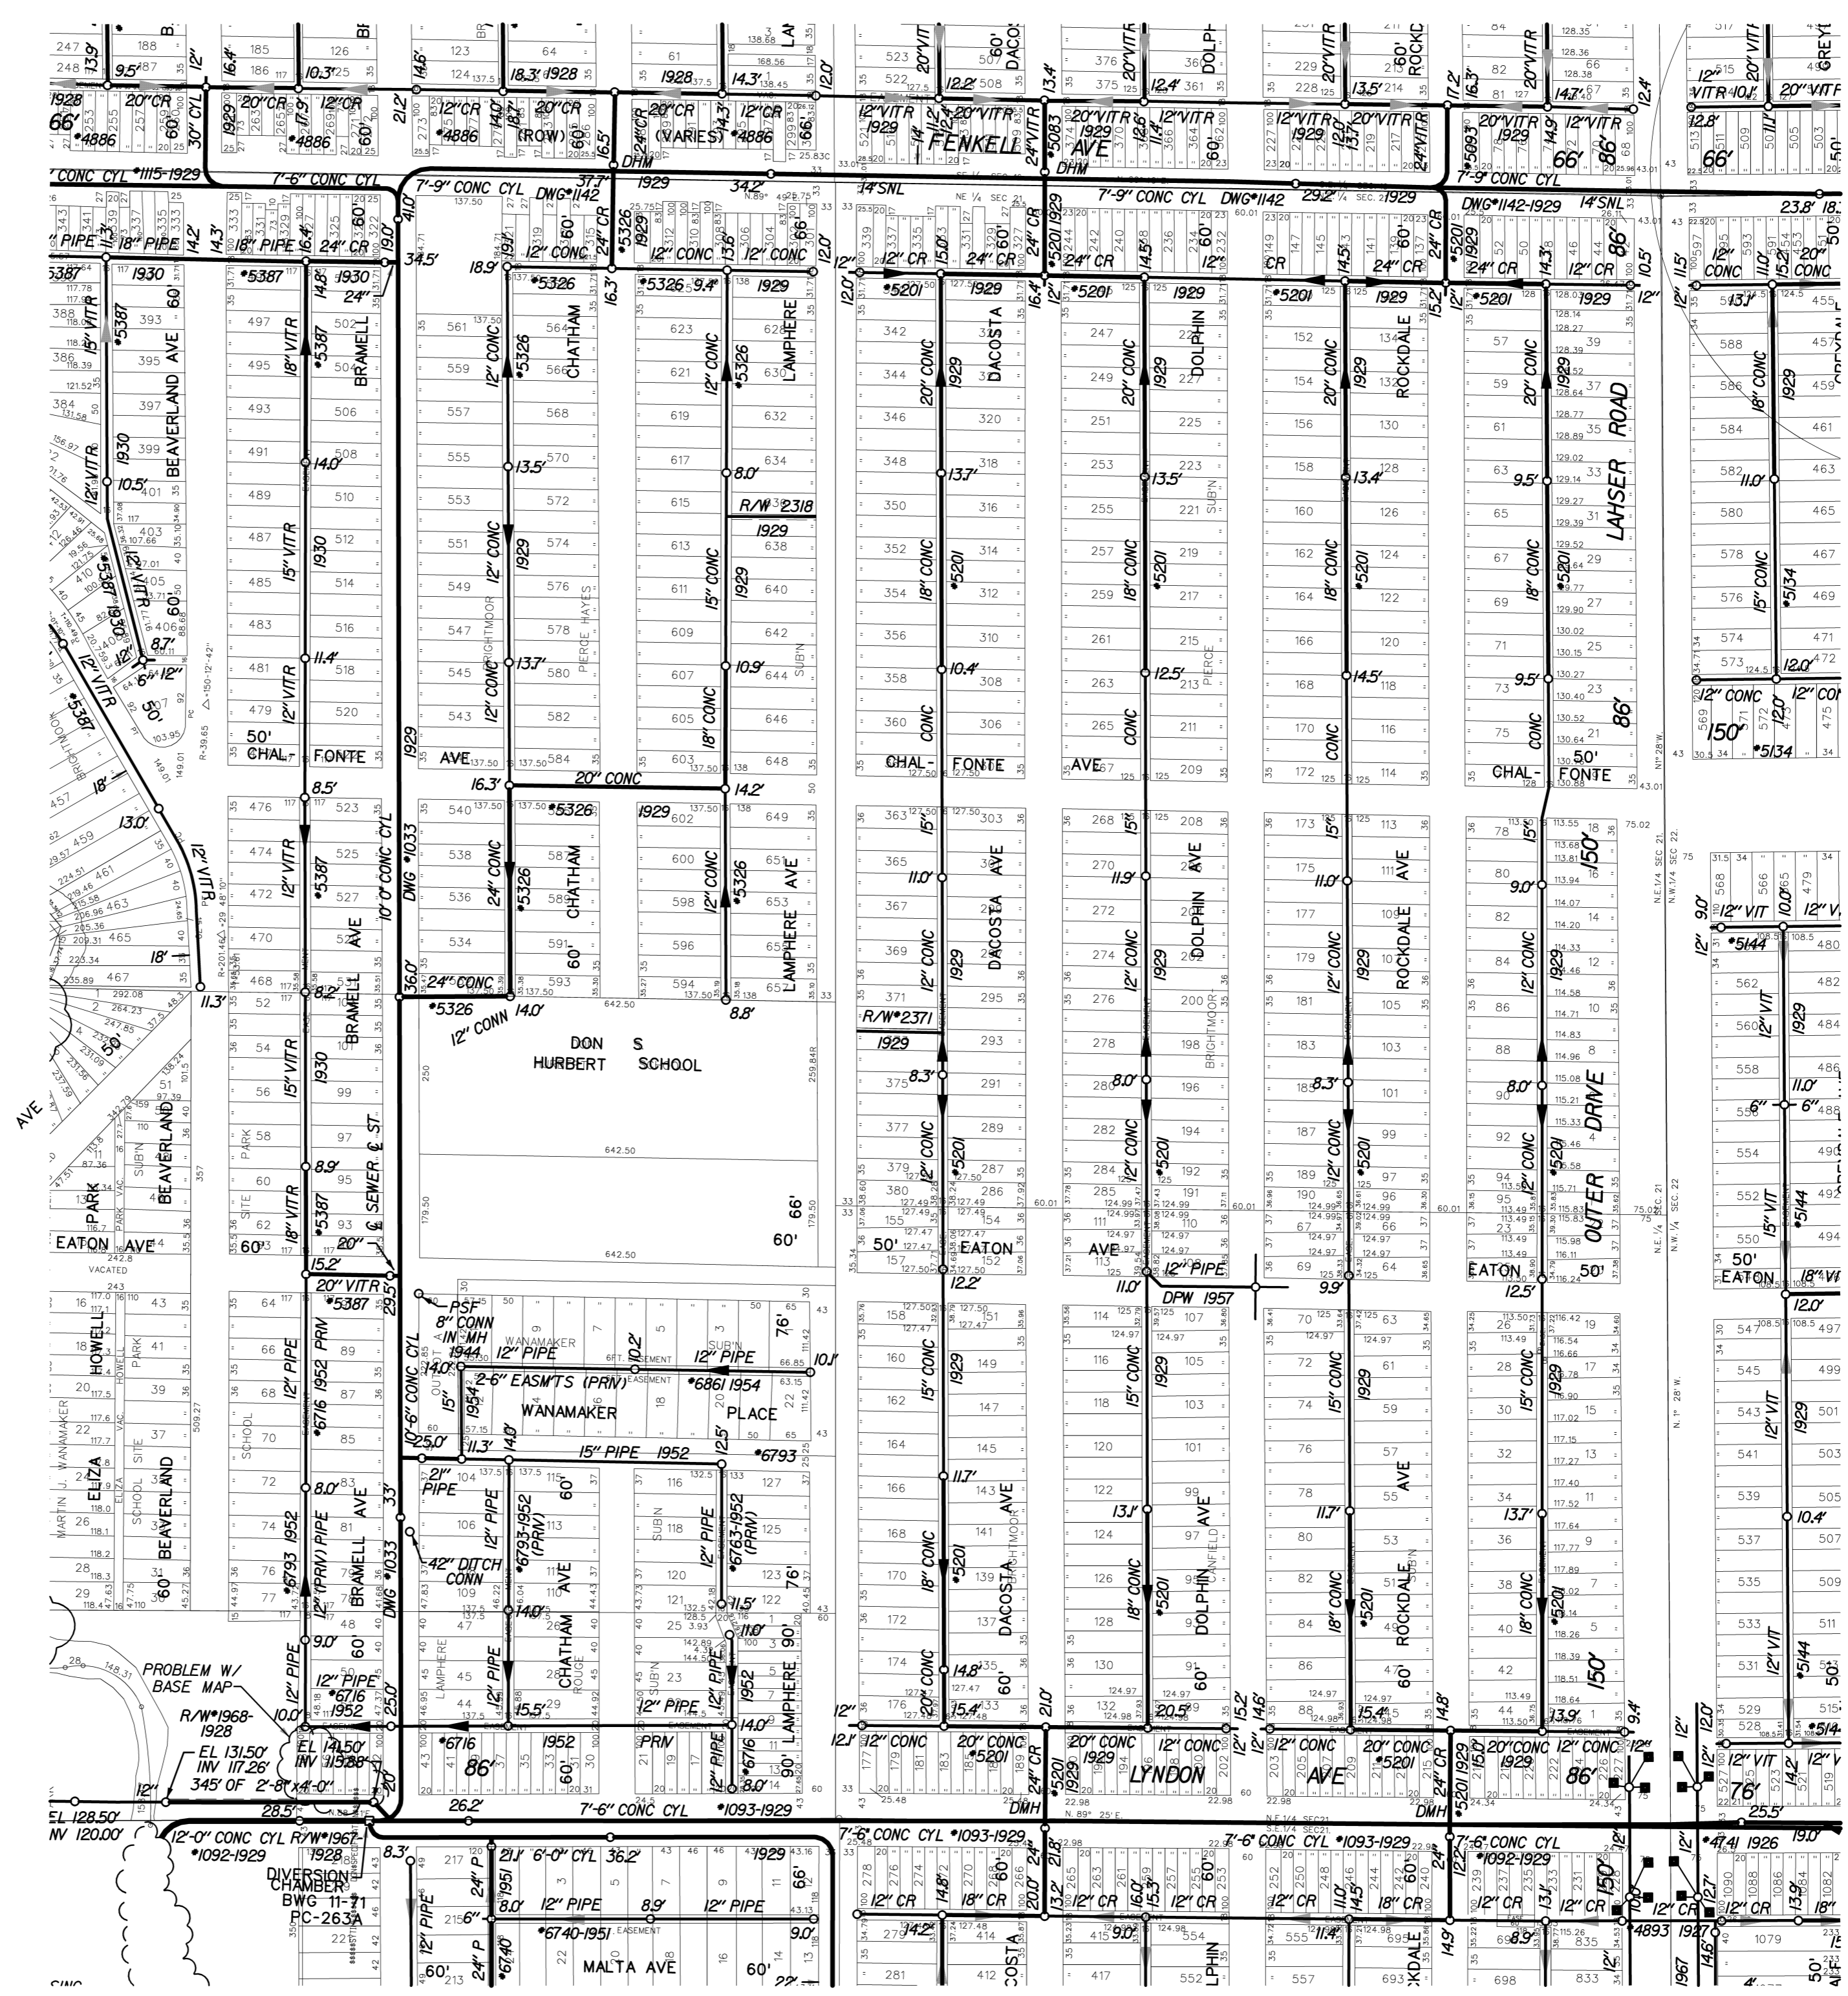

SEWER MAP CITY OF DETROIT

SCALE: 1" = 200'  
0 200 400

DWSO SEC. MAP NUMBER:  
**S-120-A**

REVISED THRU:  
03-15-06

DIGITIZED BY: CEA, INC.	DATE
D. CAVELL	12-30-95
R.E. UY	03-04-96
CHECKED BY DWSO:	08-03-00
PRINT DATE:	03-15-06
REVISED THRU:	



STATE PLANE

S-120-F