


S-122-D

S-122-F

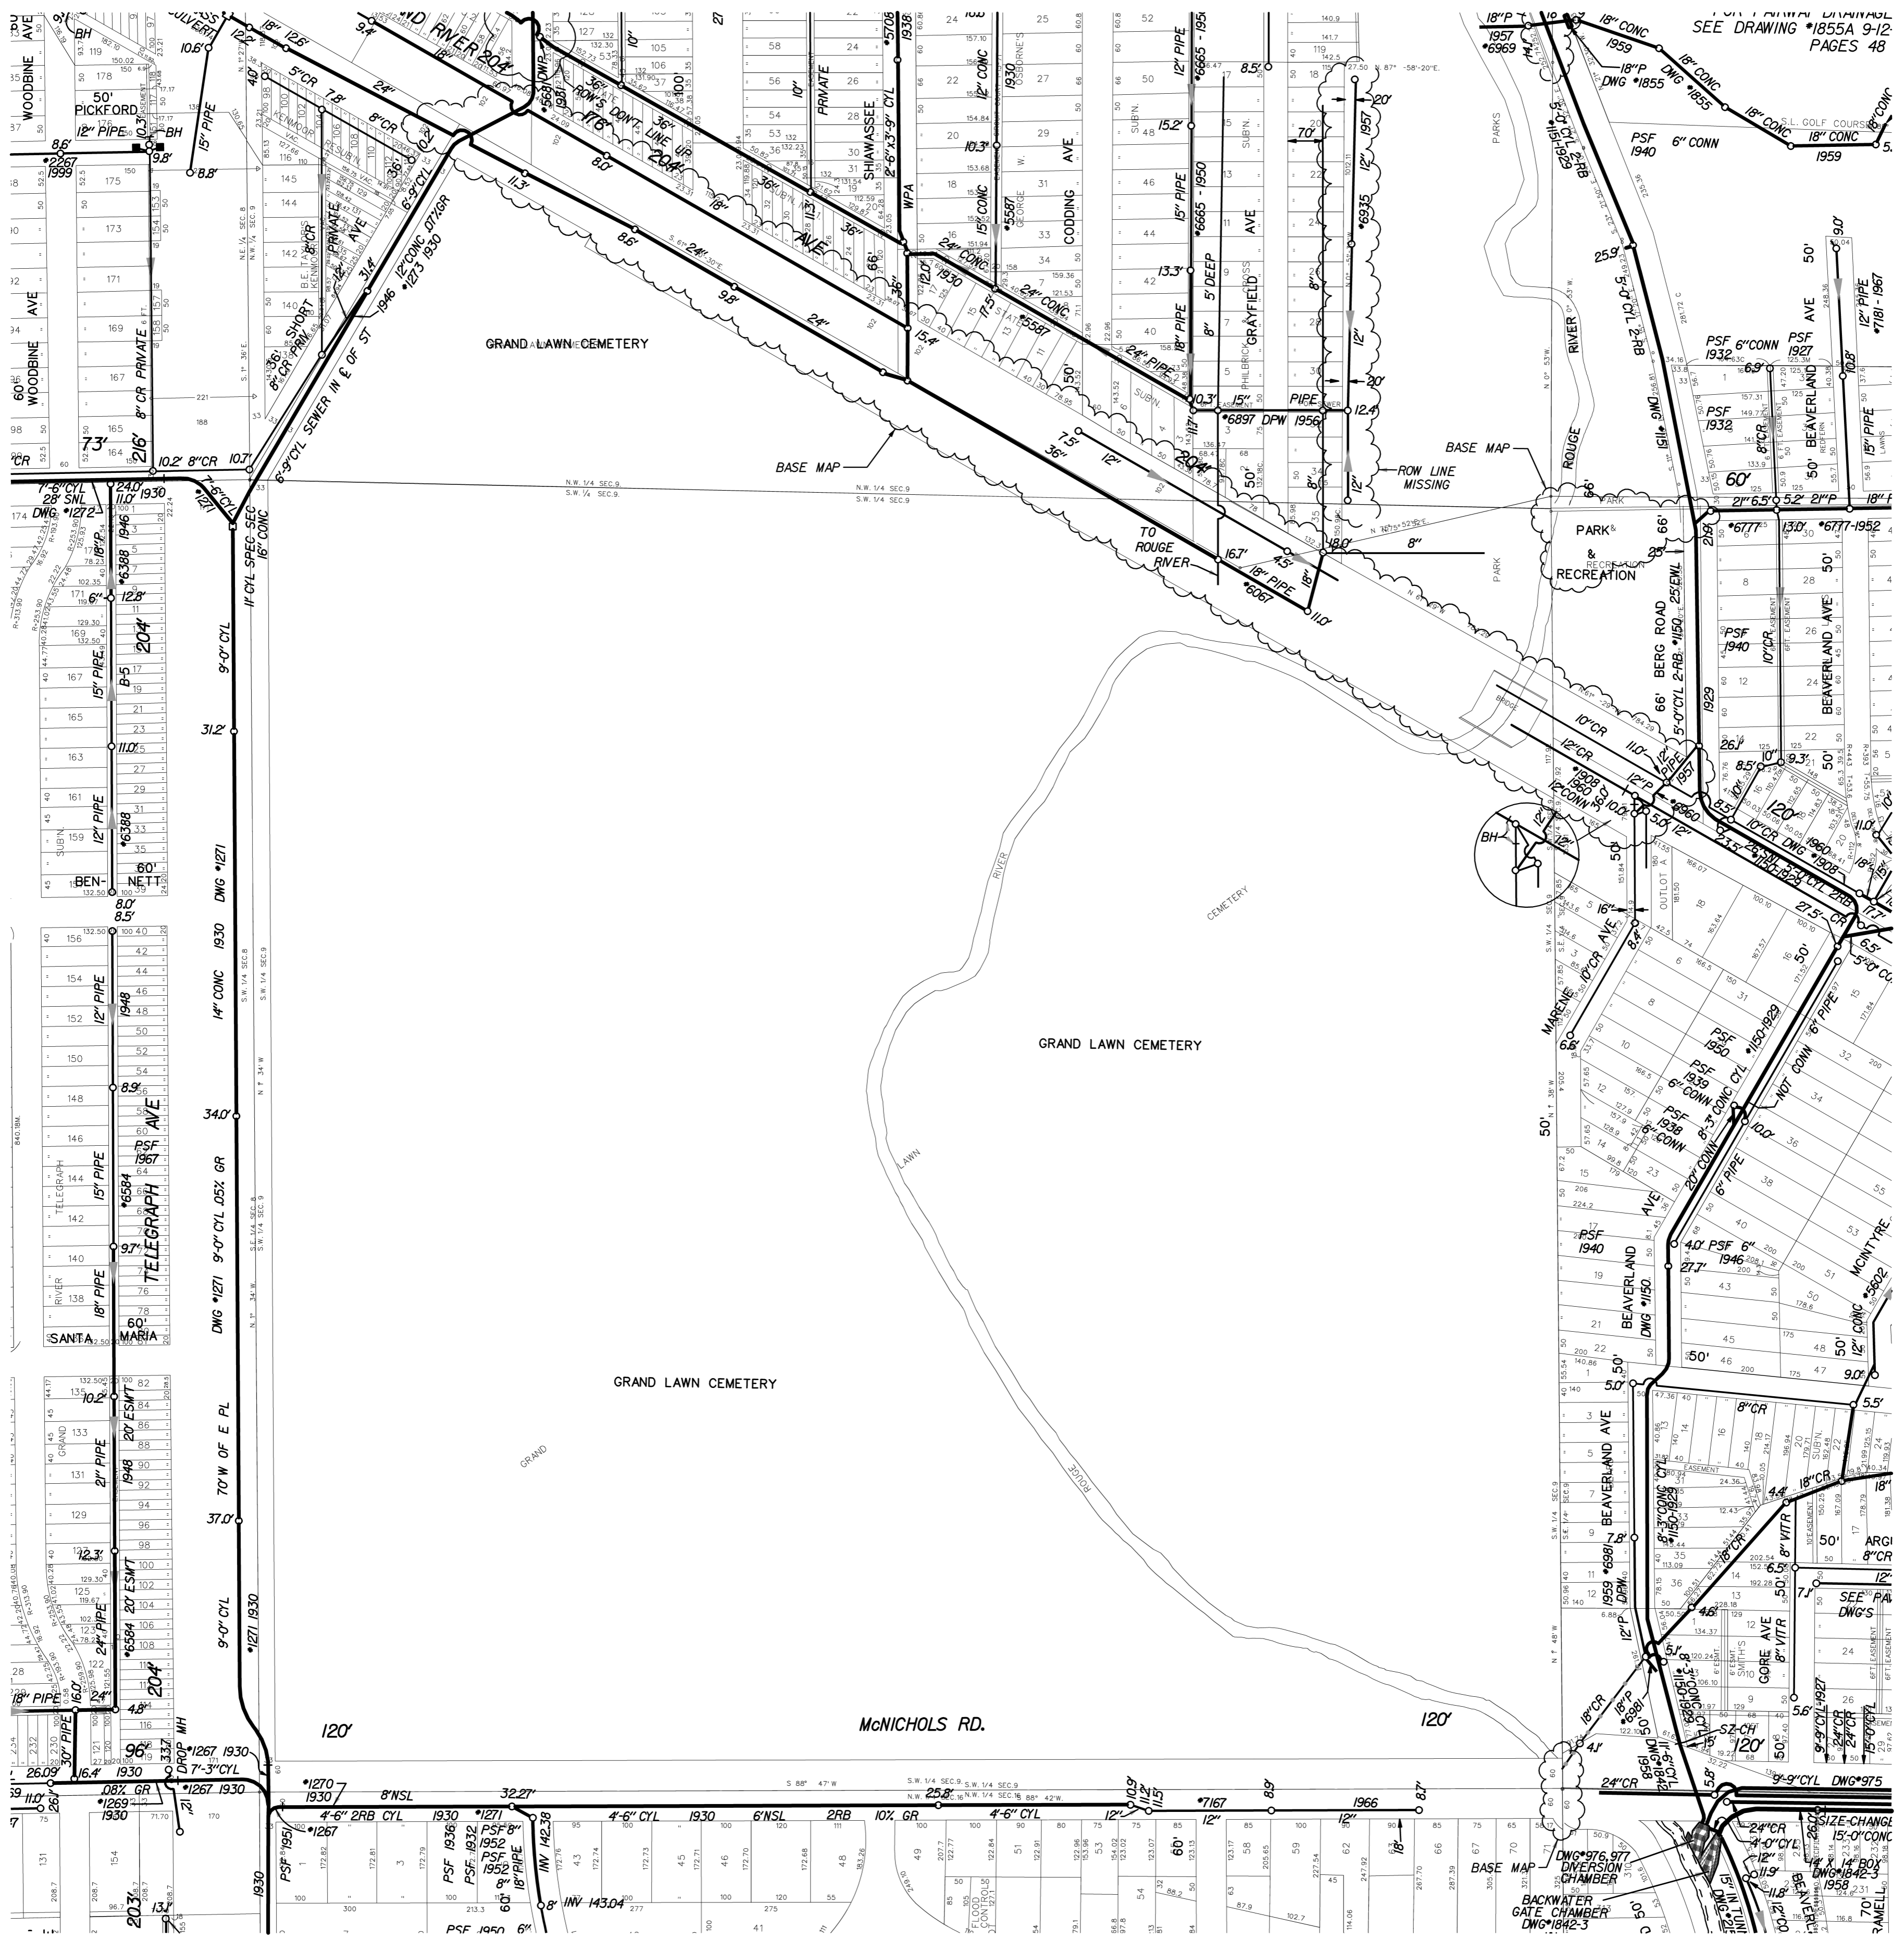

S-121-B

SEWER MAP

CITY OF DETROIT

SCALE: 1" = 200'

DWSD SEC. MAP NUMBER:

S-122-E

NOTES:

NAME	DATE
DIGITIZED BY: CEA, INC.	08-20-96
CHECKED BY: DWSD	08-20-96
LOG	
REVISED THRU:	12-31-03
PRINT DATE:	02-18-99



STATE PLANE

