


WD OF COUNTY SOUTHFIELD OAKLAND COUNTY CITY OF SOUTHFIELD WEST EIGHT MILE RD

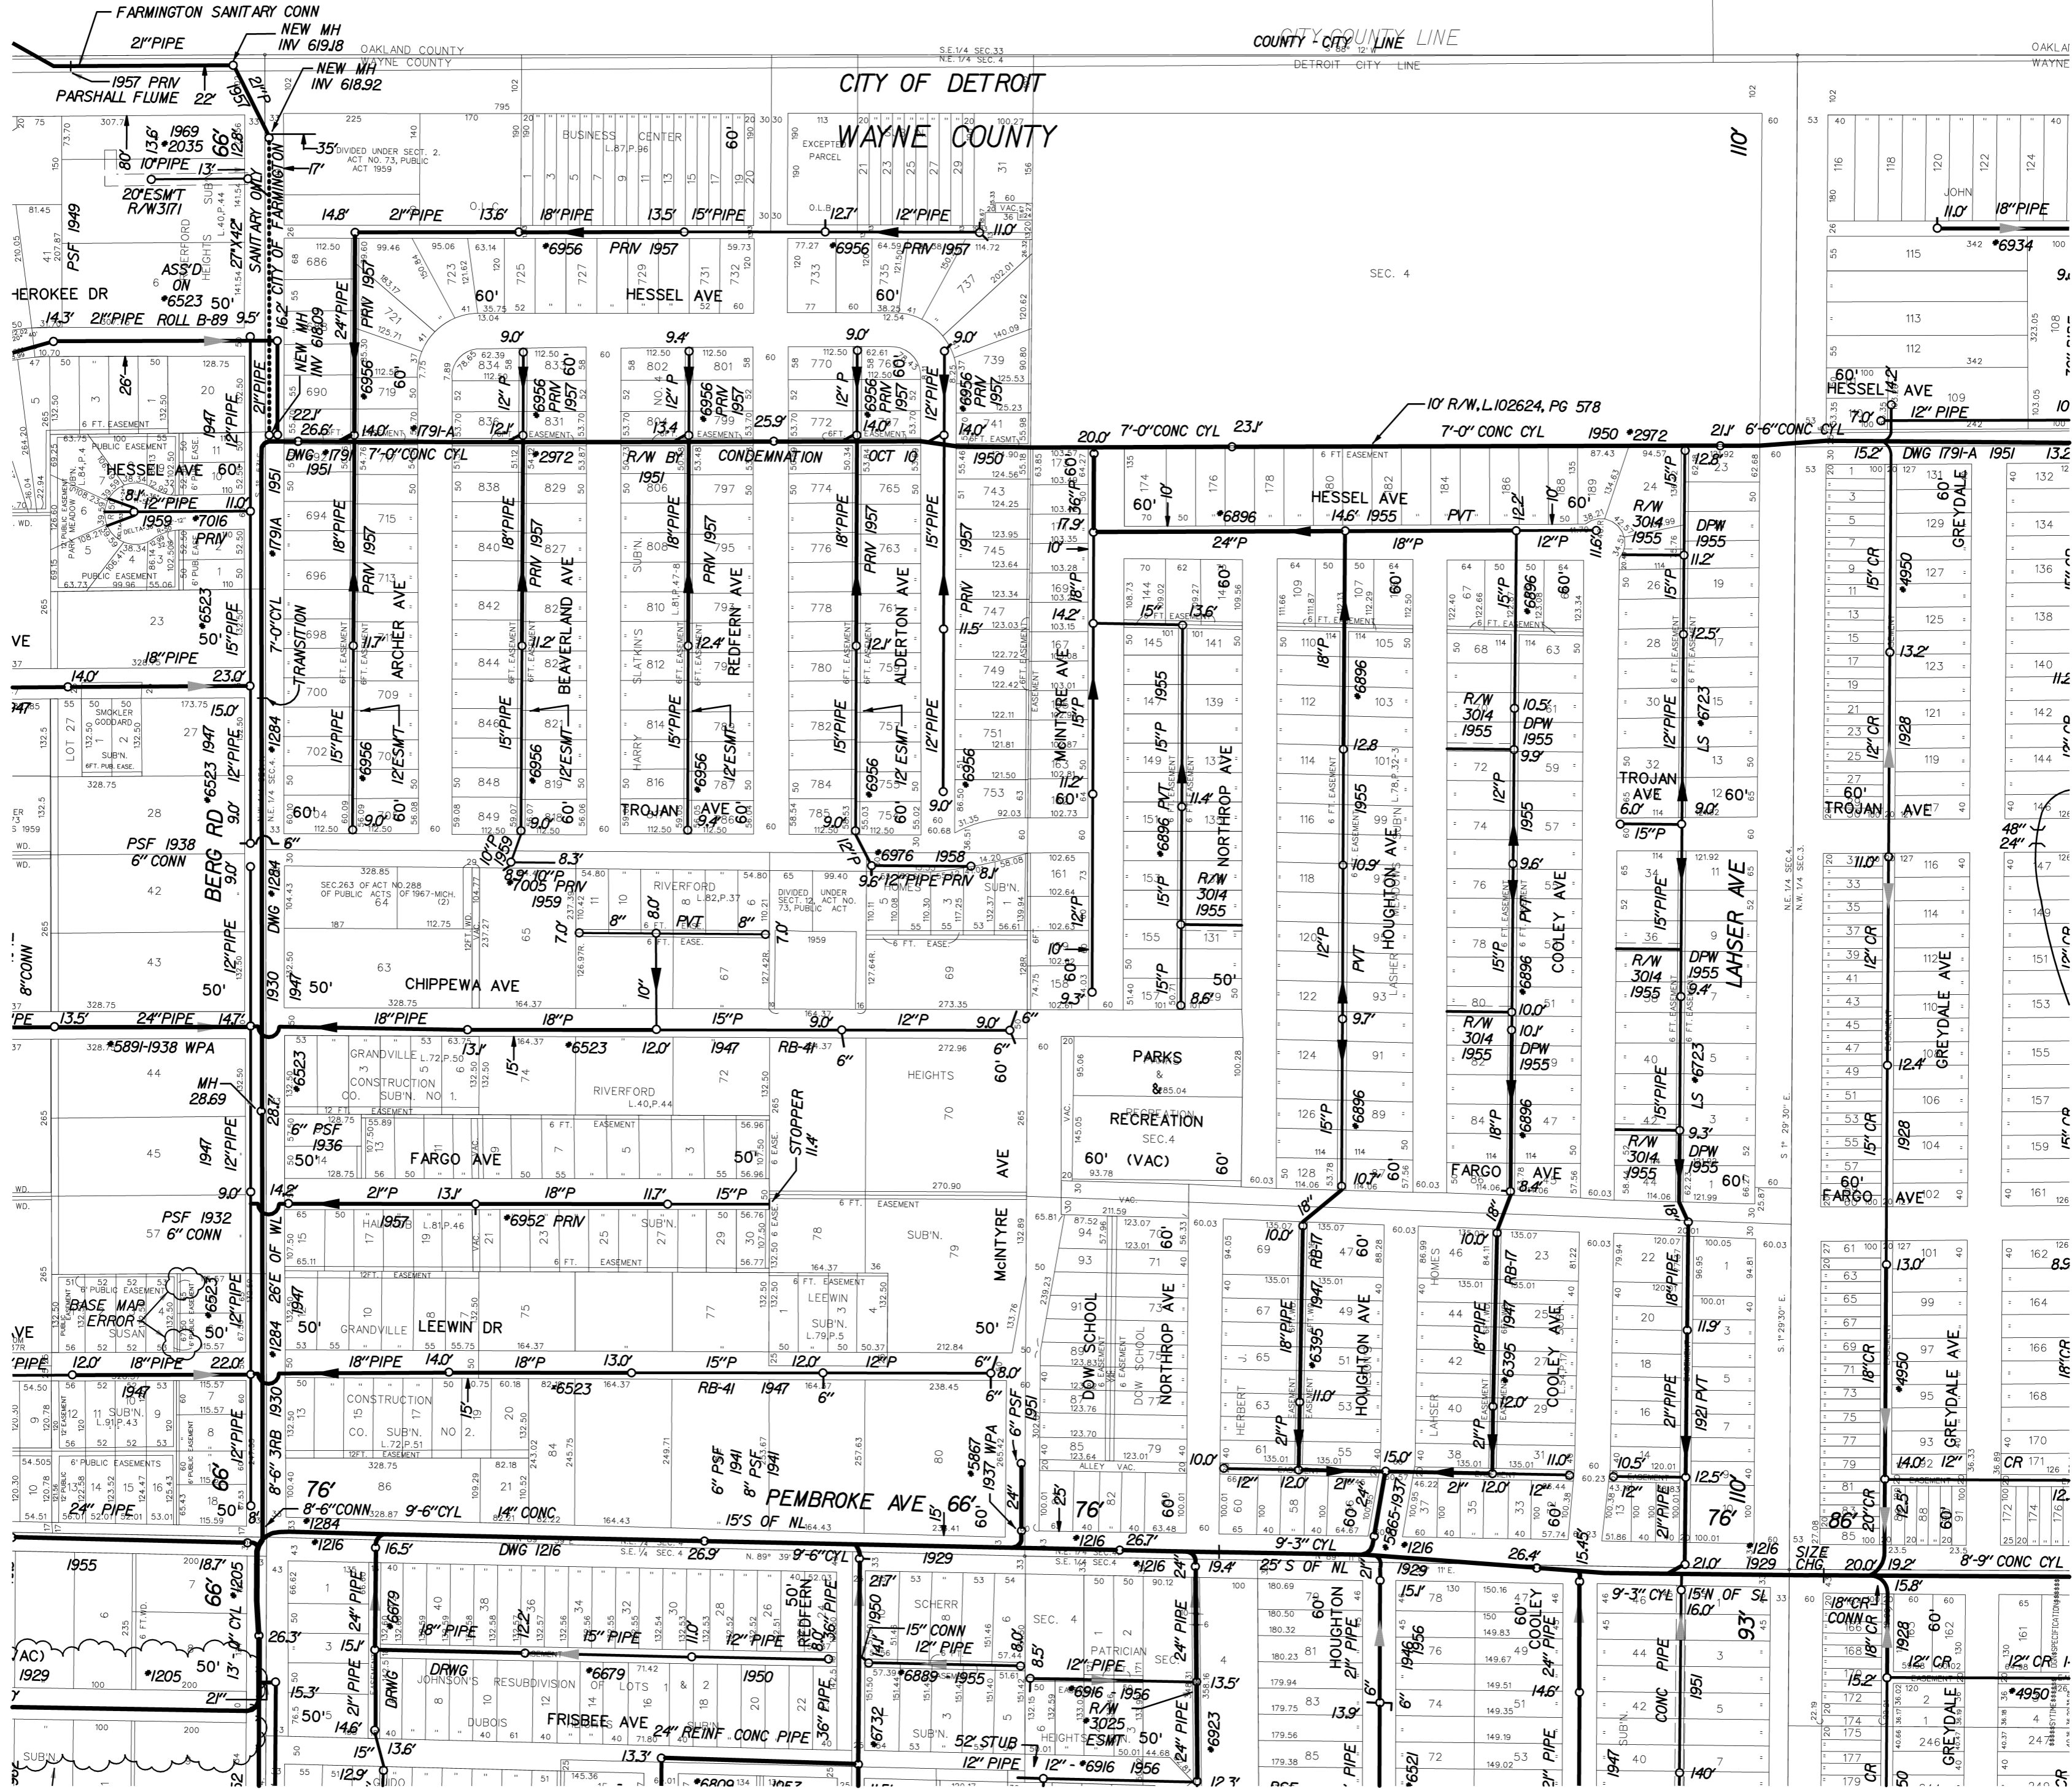

S-123-B

S-115-C

S-123-F

SEWER MAP

CITY OF DETROIT

SCALE: 1" = 200'

DWSD SEC. MAP NUMBER: S-123-A

NOTES:

Table with columns for NAME, DATE, CHECKED BY, LOG, REVISED THRU, and PRINT DATE.



STATE PLANE

