


S-3-A

S-12-B

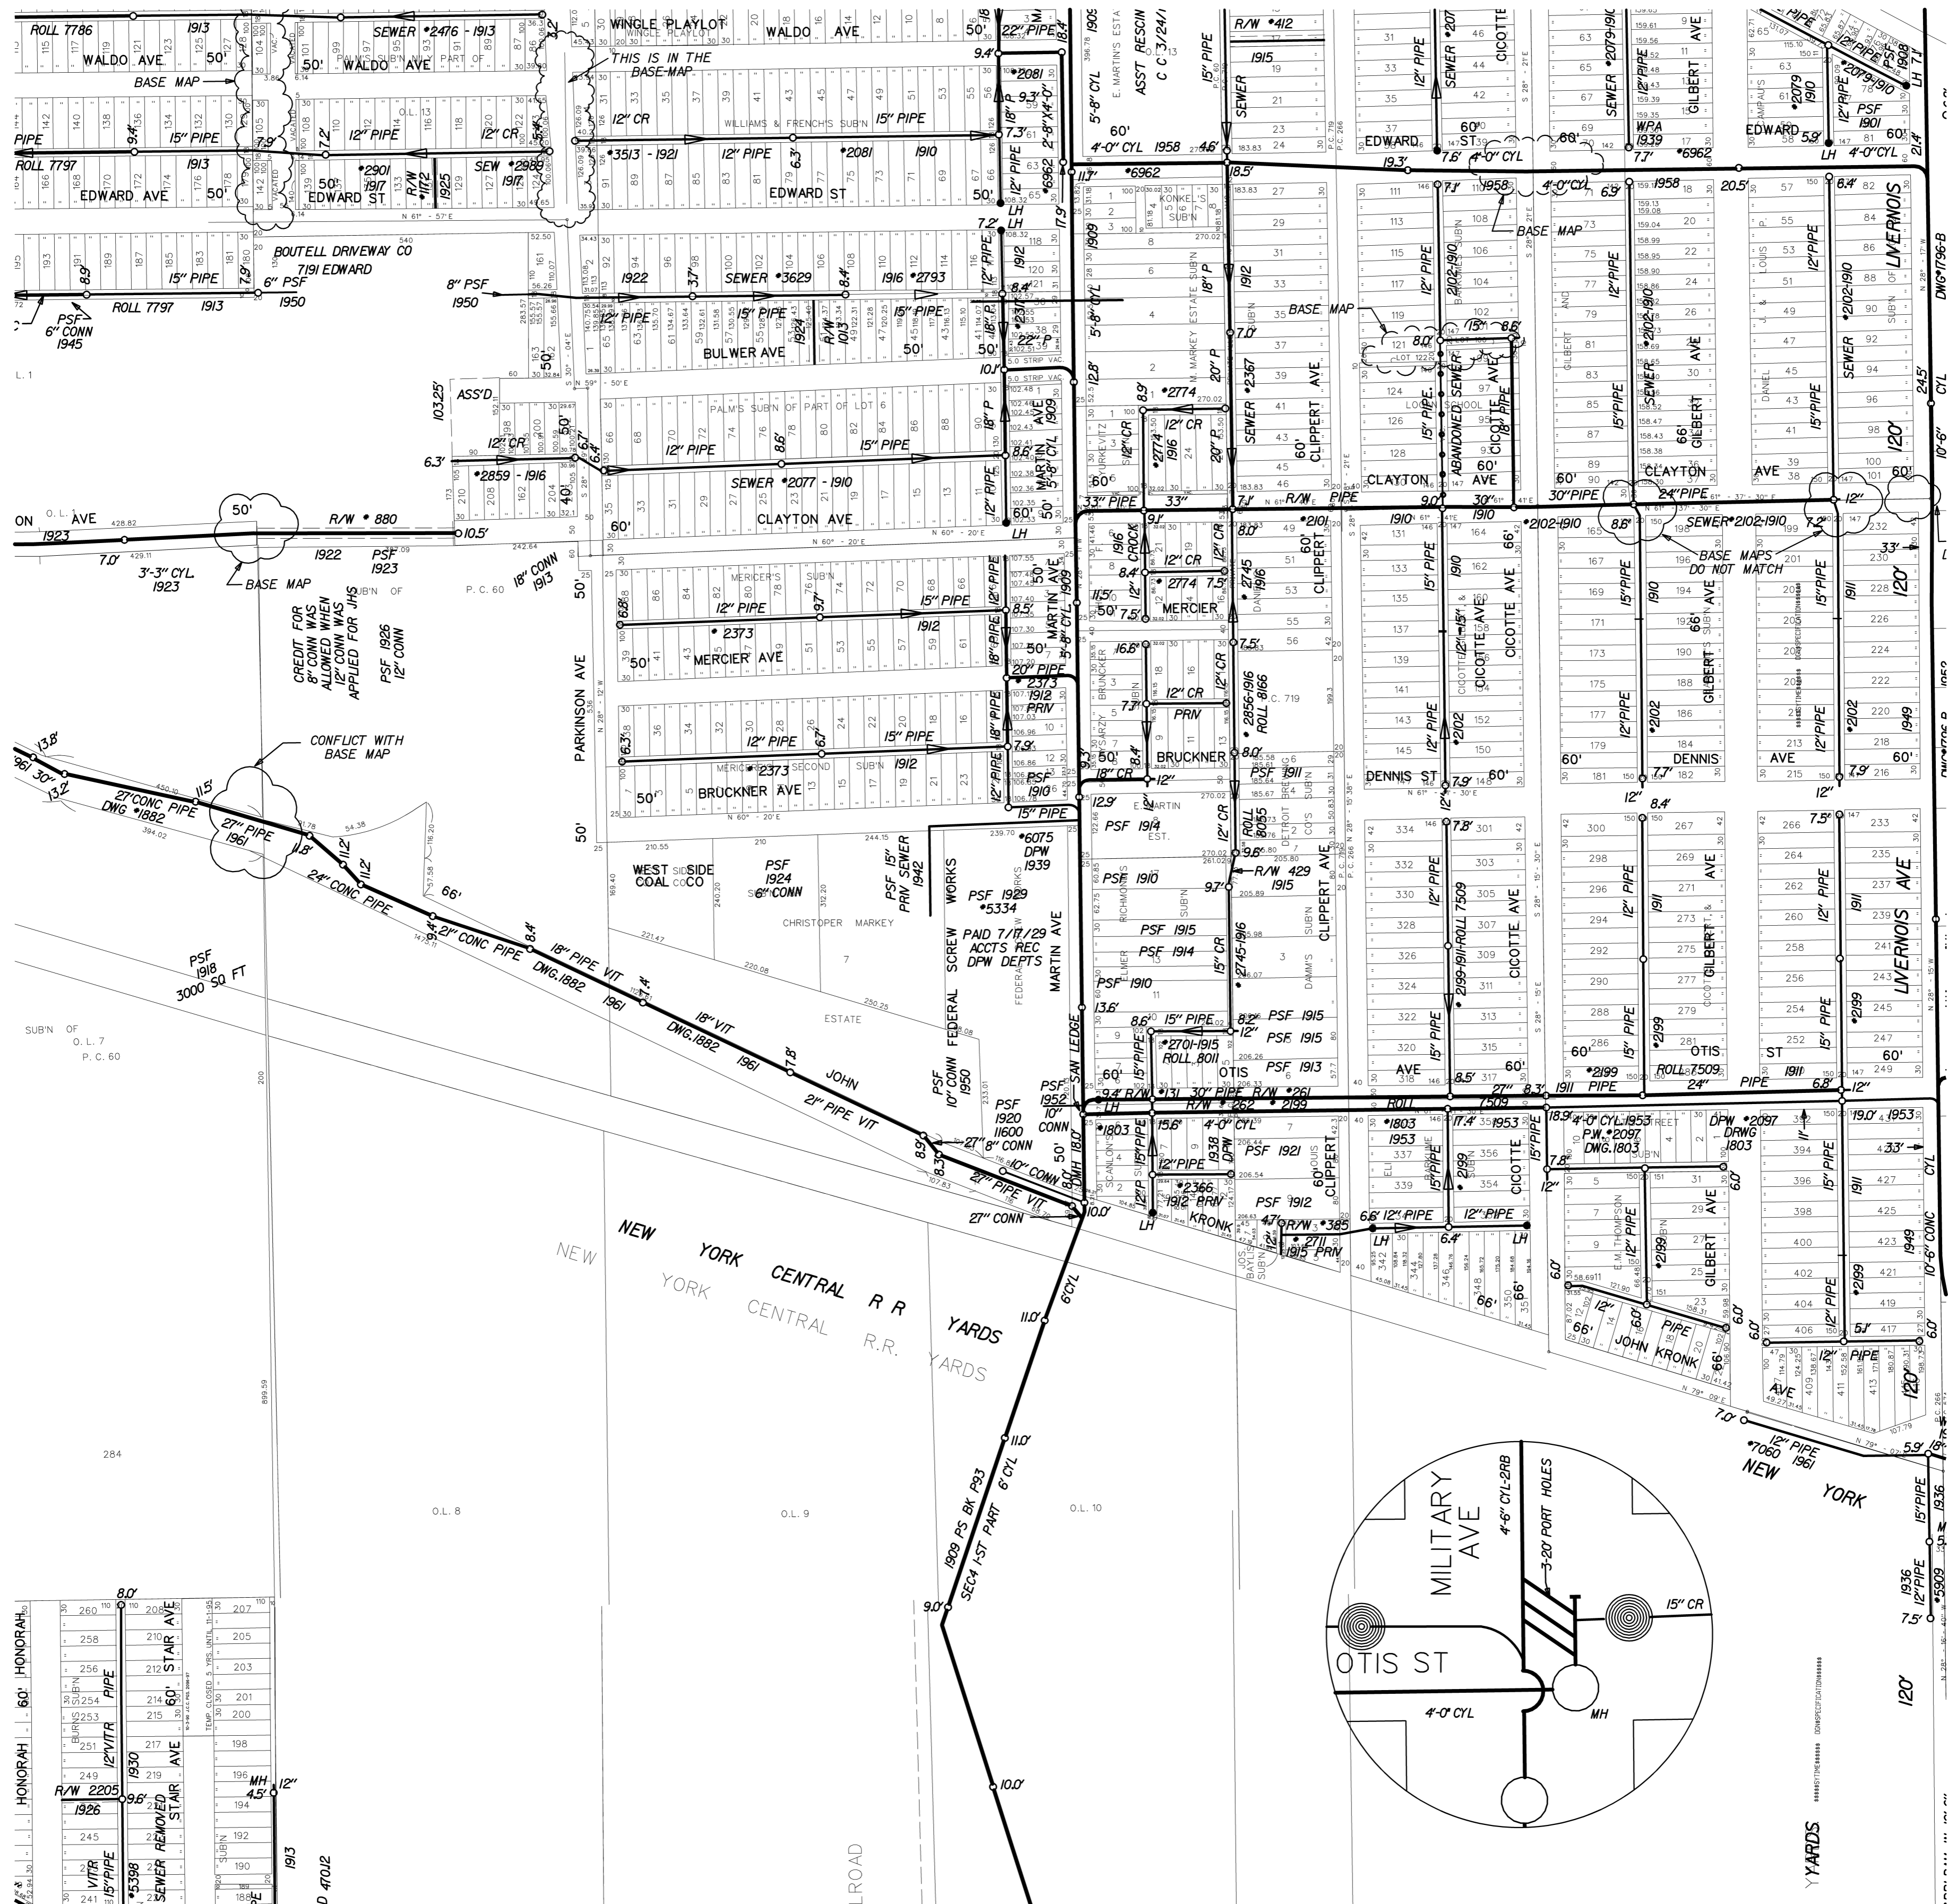

HONORAH	60'	HONORAH	260	193
VITR	15" PIPE	VITR	258	194
VITR	12" VITR	VITR	256	195

SEWER MAP

CITY OF DETROIT

SCALE: 1" = 200'

DWSD SEC. MAP NUMBER: S-12-C

NOTES:

NAME	DATE
DIGITIZED BY: CEA, INC.	11-07-96
CHECKED BY: DWSD	11-07-96
LOG	
REVISED THRU:	12-31-03
PRINT DATE:	02-03-99



STATE PLANE

