


S-3-F


S-12-E

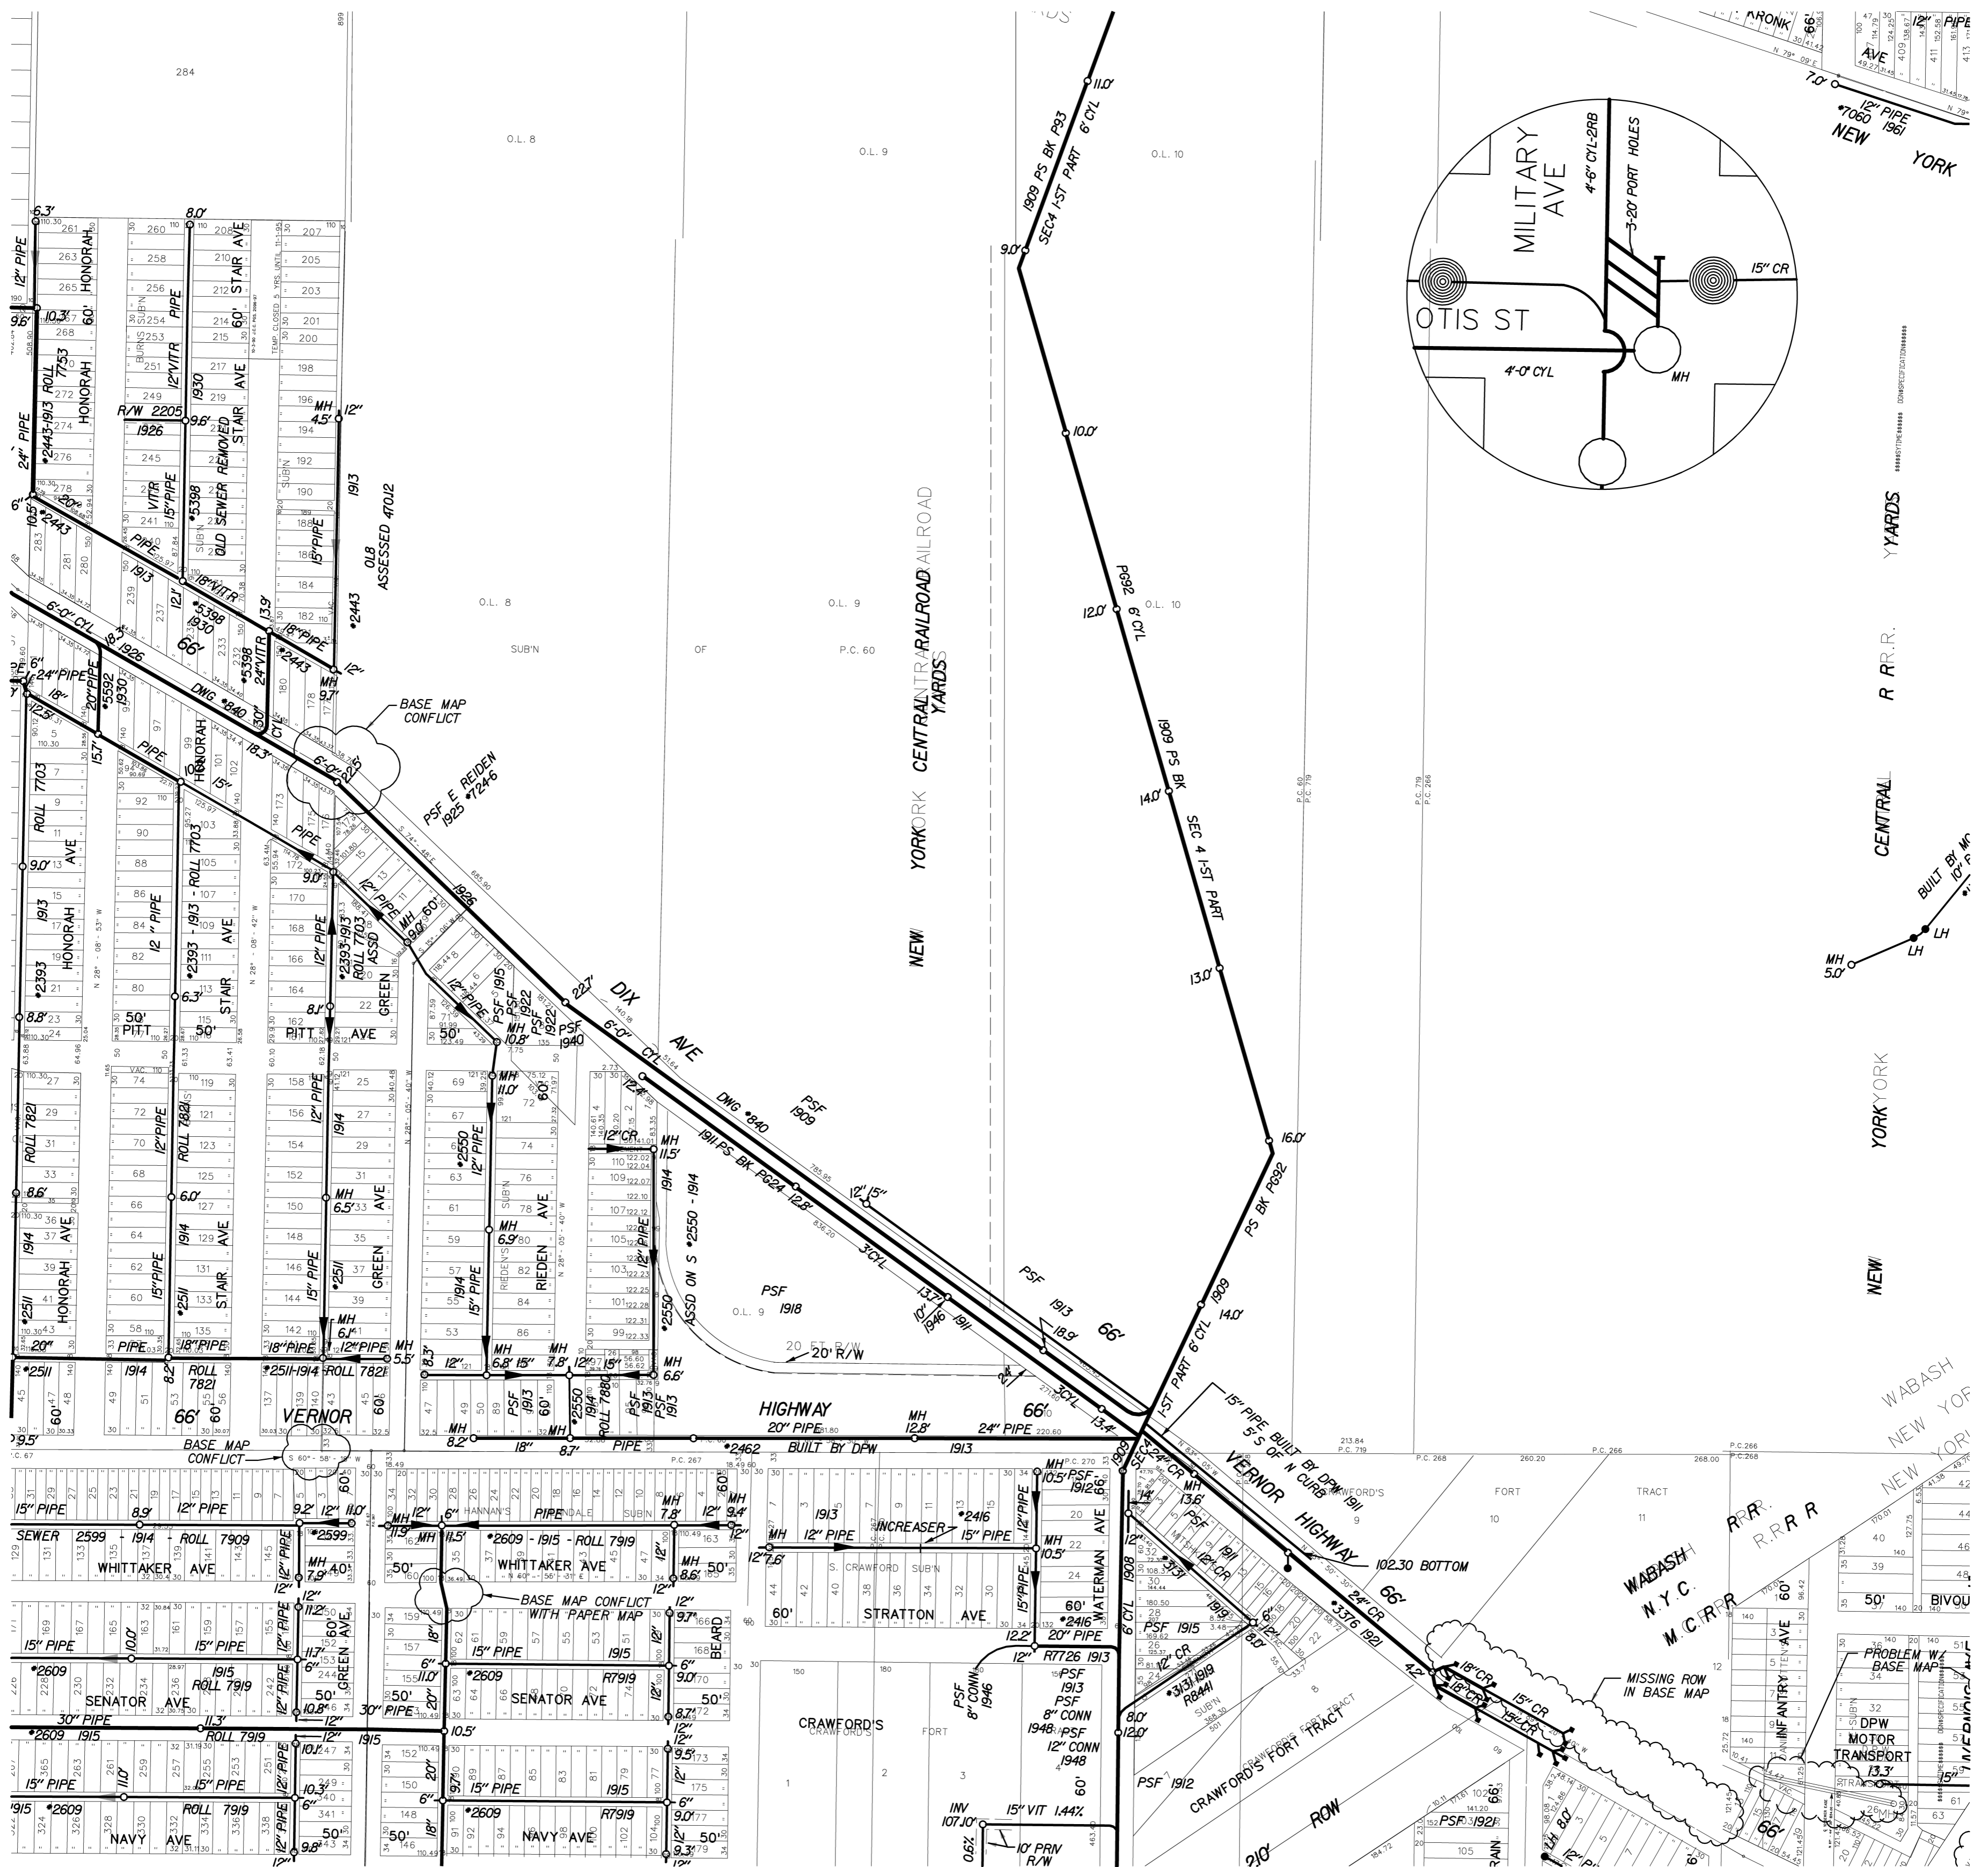

S-11-C

SEWER MAP

CITY OF DETROIT

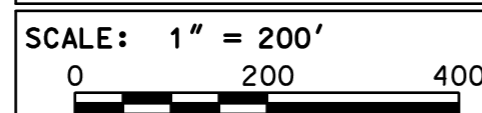

DWSD SEC. MAP NUMBER:

S-12-D

NOTES:

NAME	DATE
DIGITIZED BY: CEA, INC.	03-08-96
CHECKED BY: DWSD	03-08-96
LOG	
REVISED THRU:	
PRINT DATE:	02-03-99



STATE PLANE

