


S-11-F

S-10-A


S-18-E

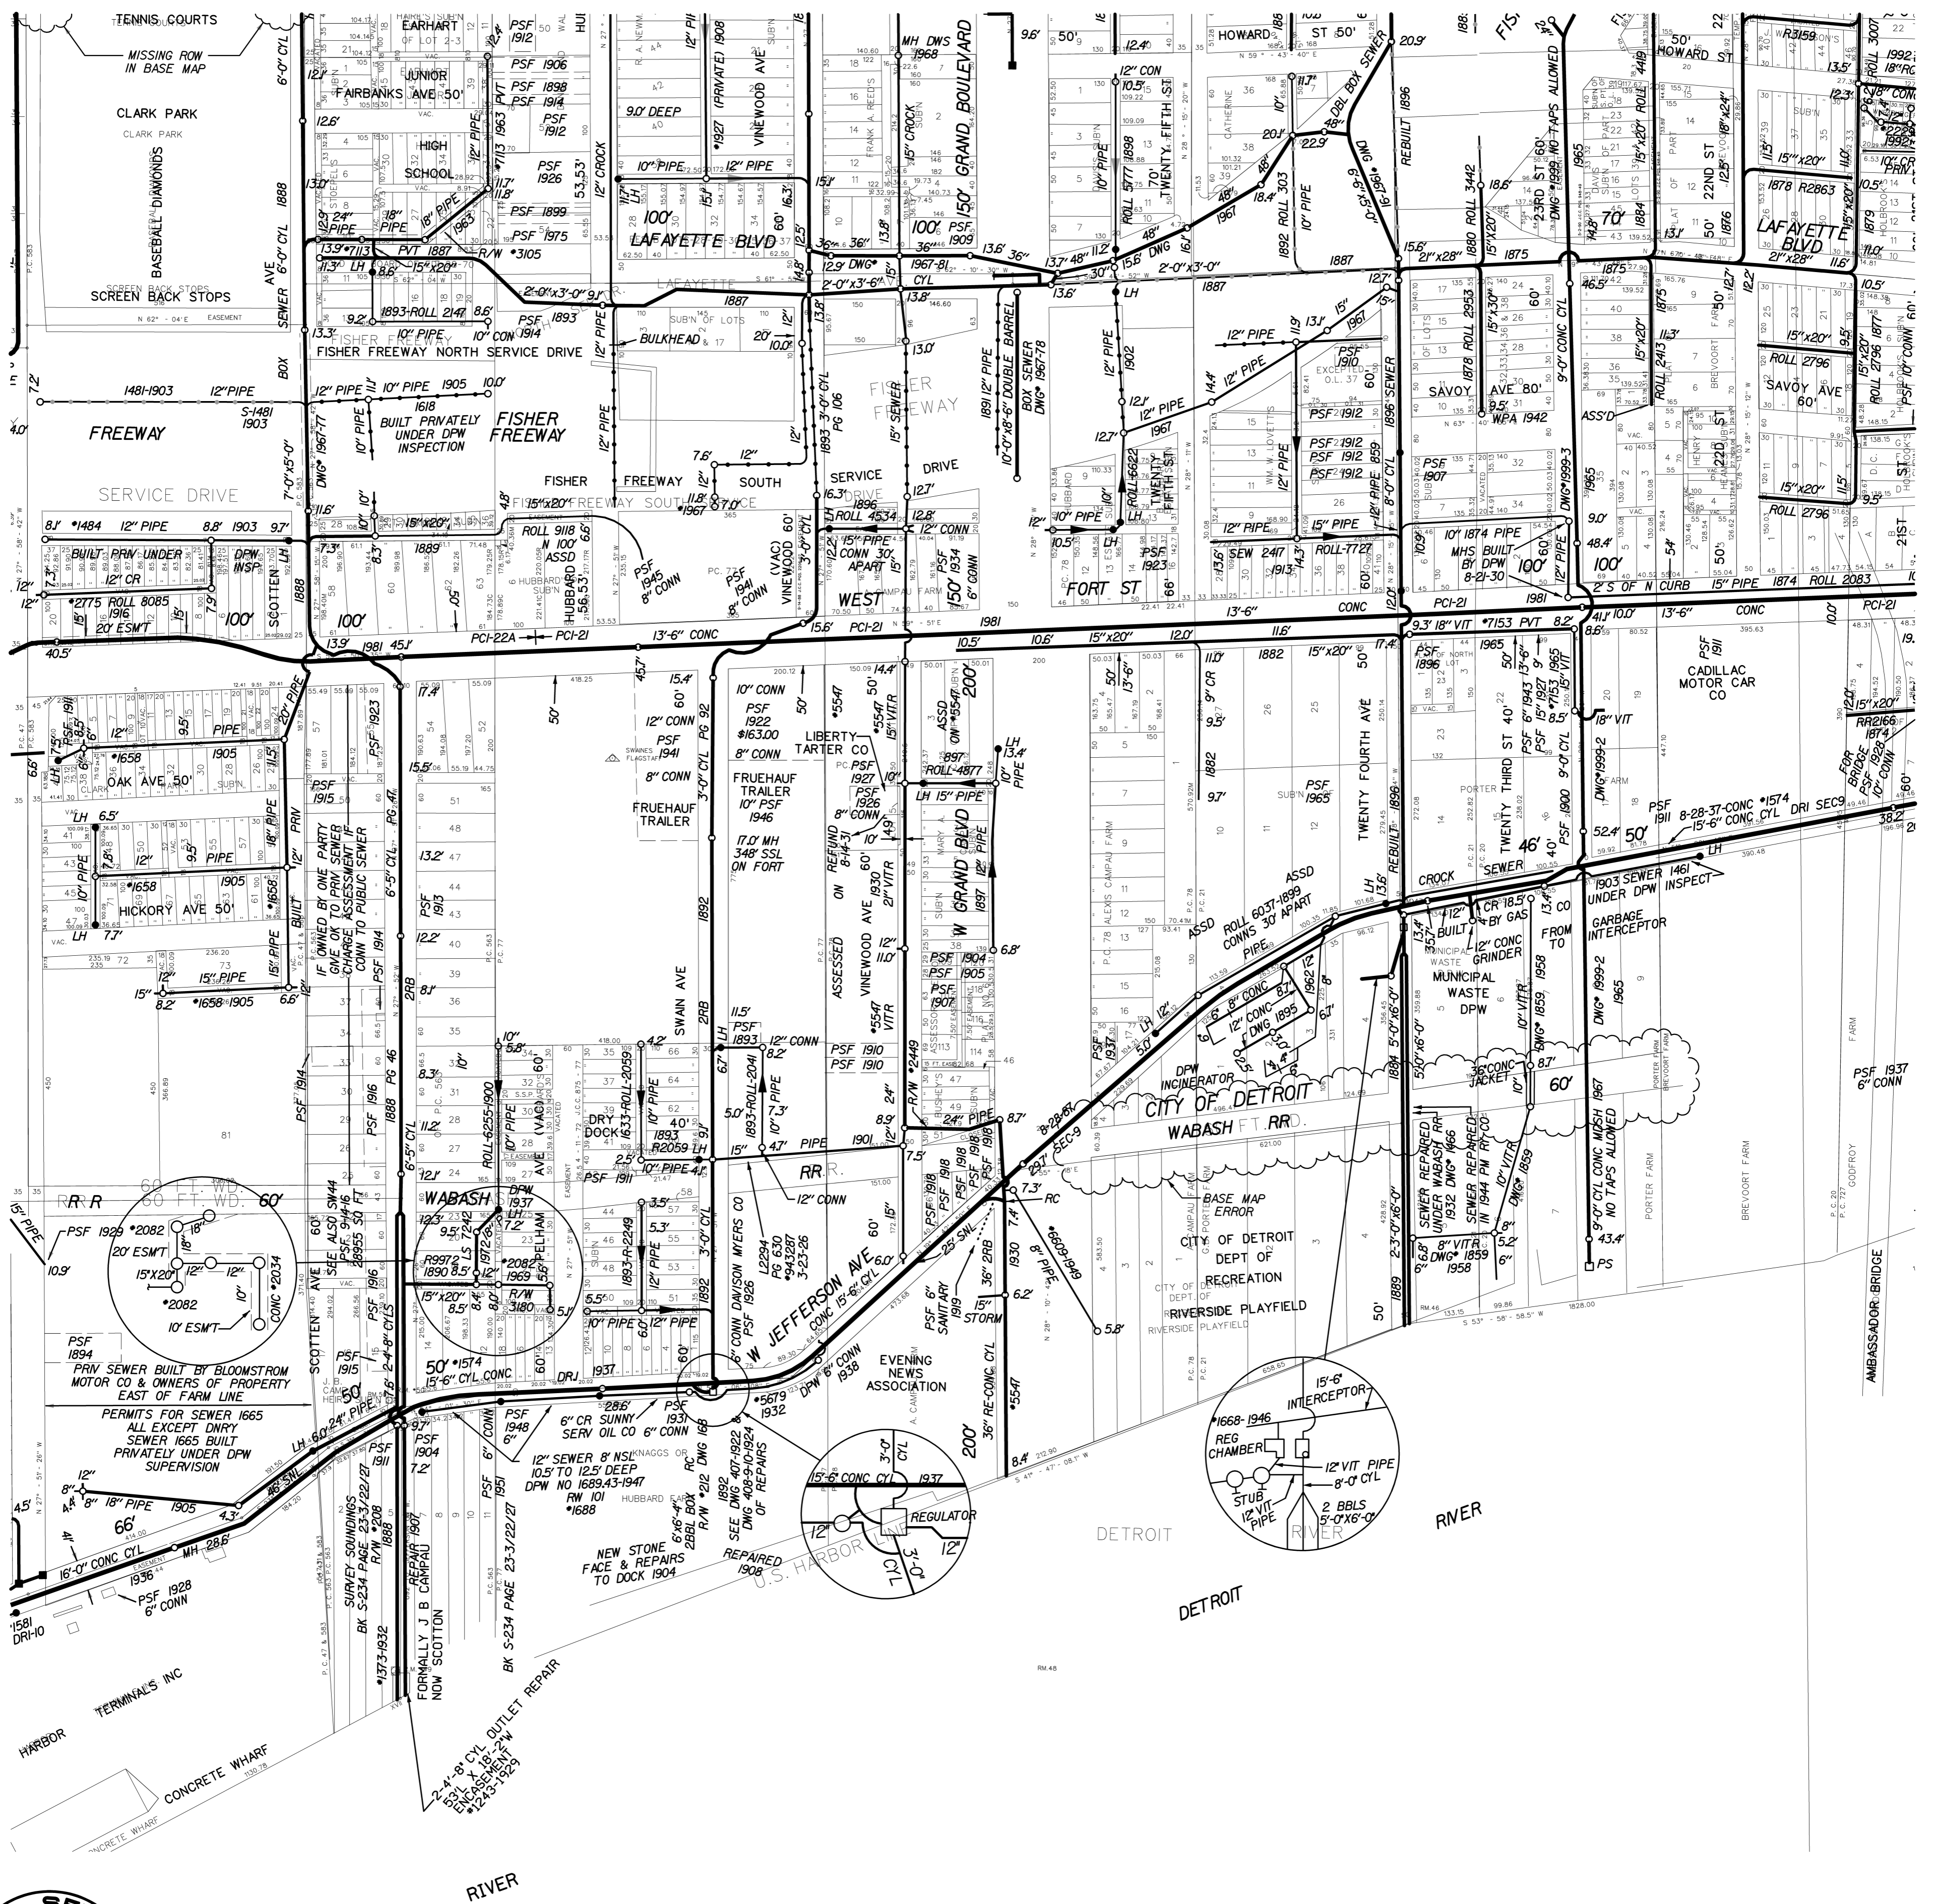

DETROIT

SEWER MAP

CITY OF DETROIT

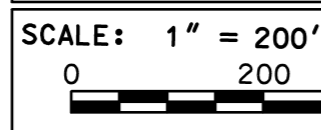

DWSD SEC. MAP NUMBER:
S-18-D

NOTES:

NAME	DATE
DIGITIZED BY: CEA, INC.	09-09-96
CHECKED BY: DWSD	09-09-96
LOG	
REVISED THRU:	12-31-03
PRINT DATE:	02-05-99



STATE PLANE