



S-1-B

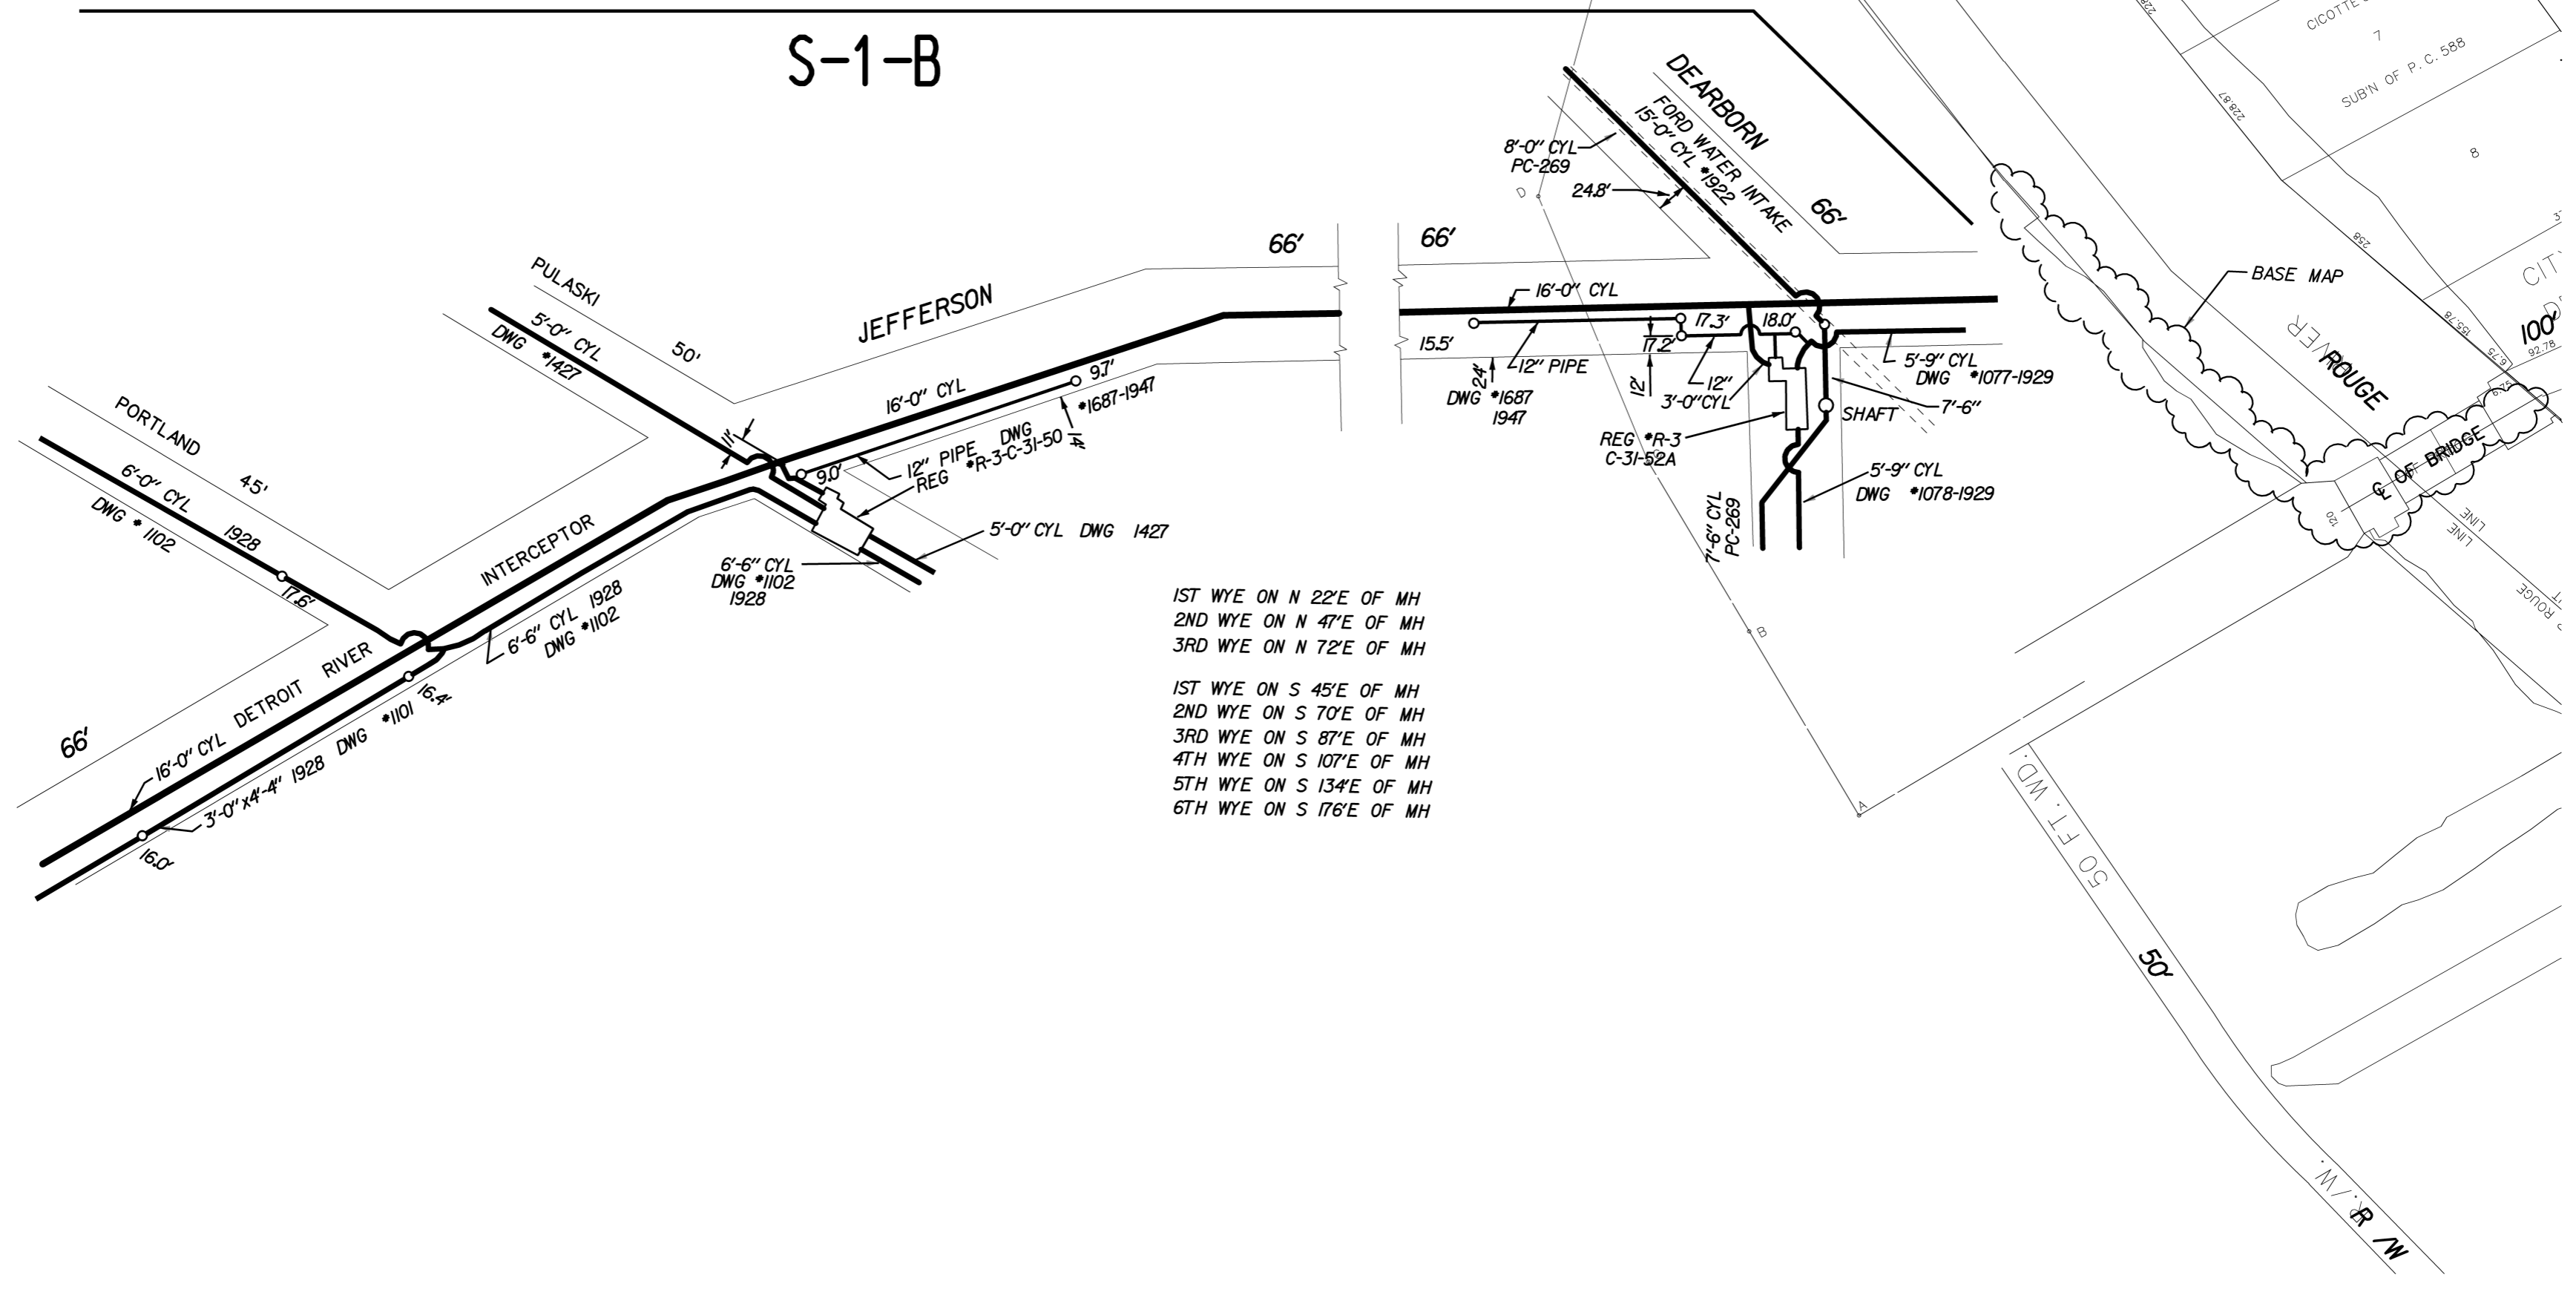

S-1-D



SEWER MAP		CITY OF DETROIT	
SCALE: 1" = 200'	DWSD SEC. MAP NUMBER:	NOTES:	
0 200 400	S-1-G		
		NAME	DATE
		DIGITIZED BY: CEA, INC.	03-08-96
		CHECKED BY: DWSD	03-08-96
		LOG	
		REVISED THRU:	
		PRINT DATE:	01-23-99

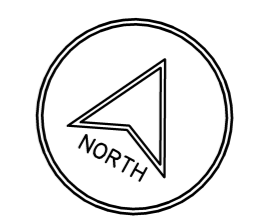

STATE PLANE