


S-25-D

S-24-C

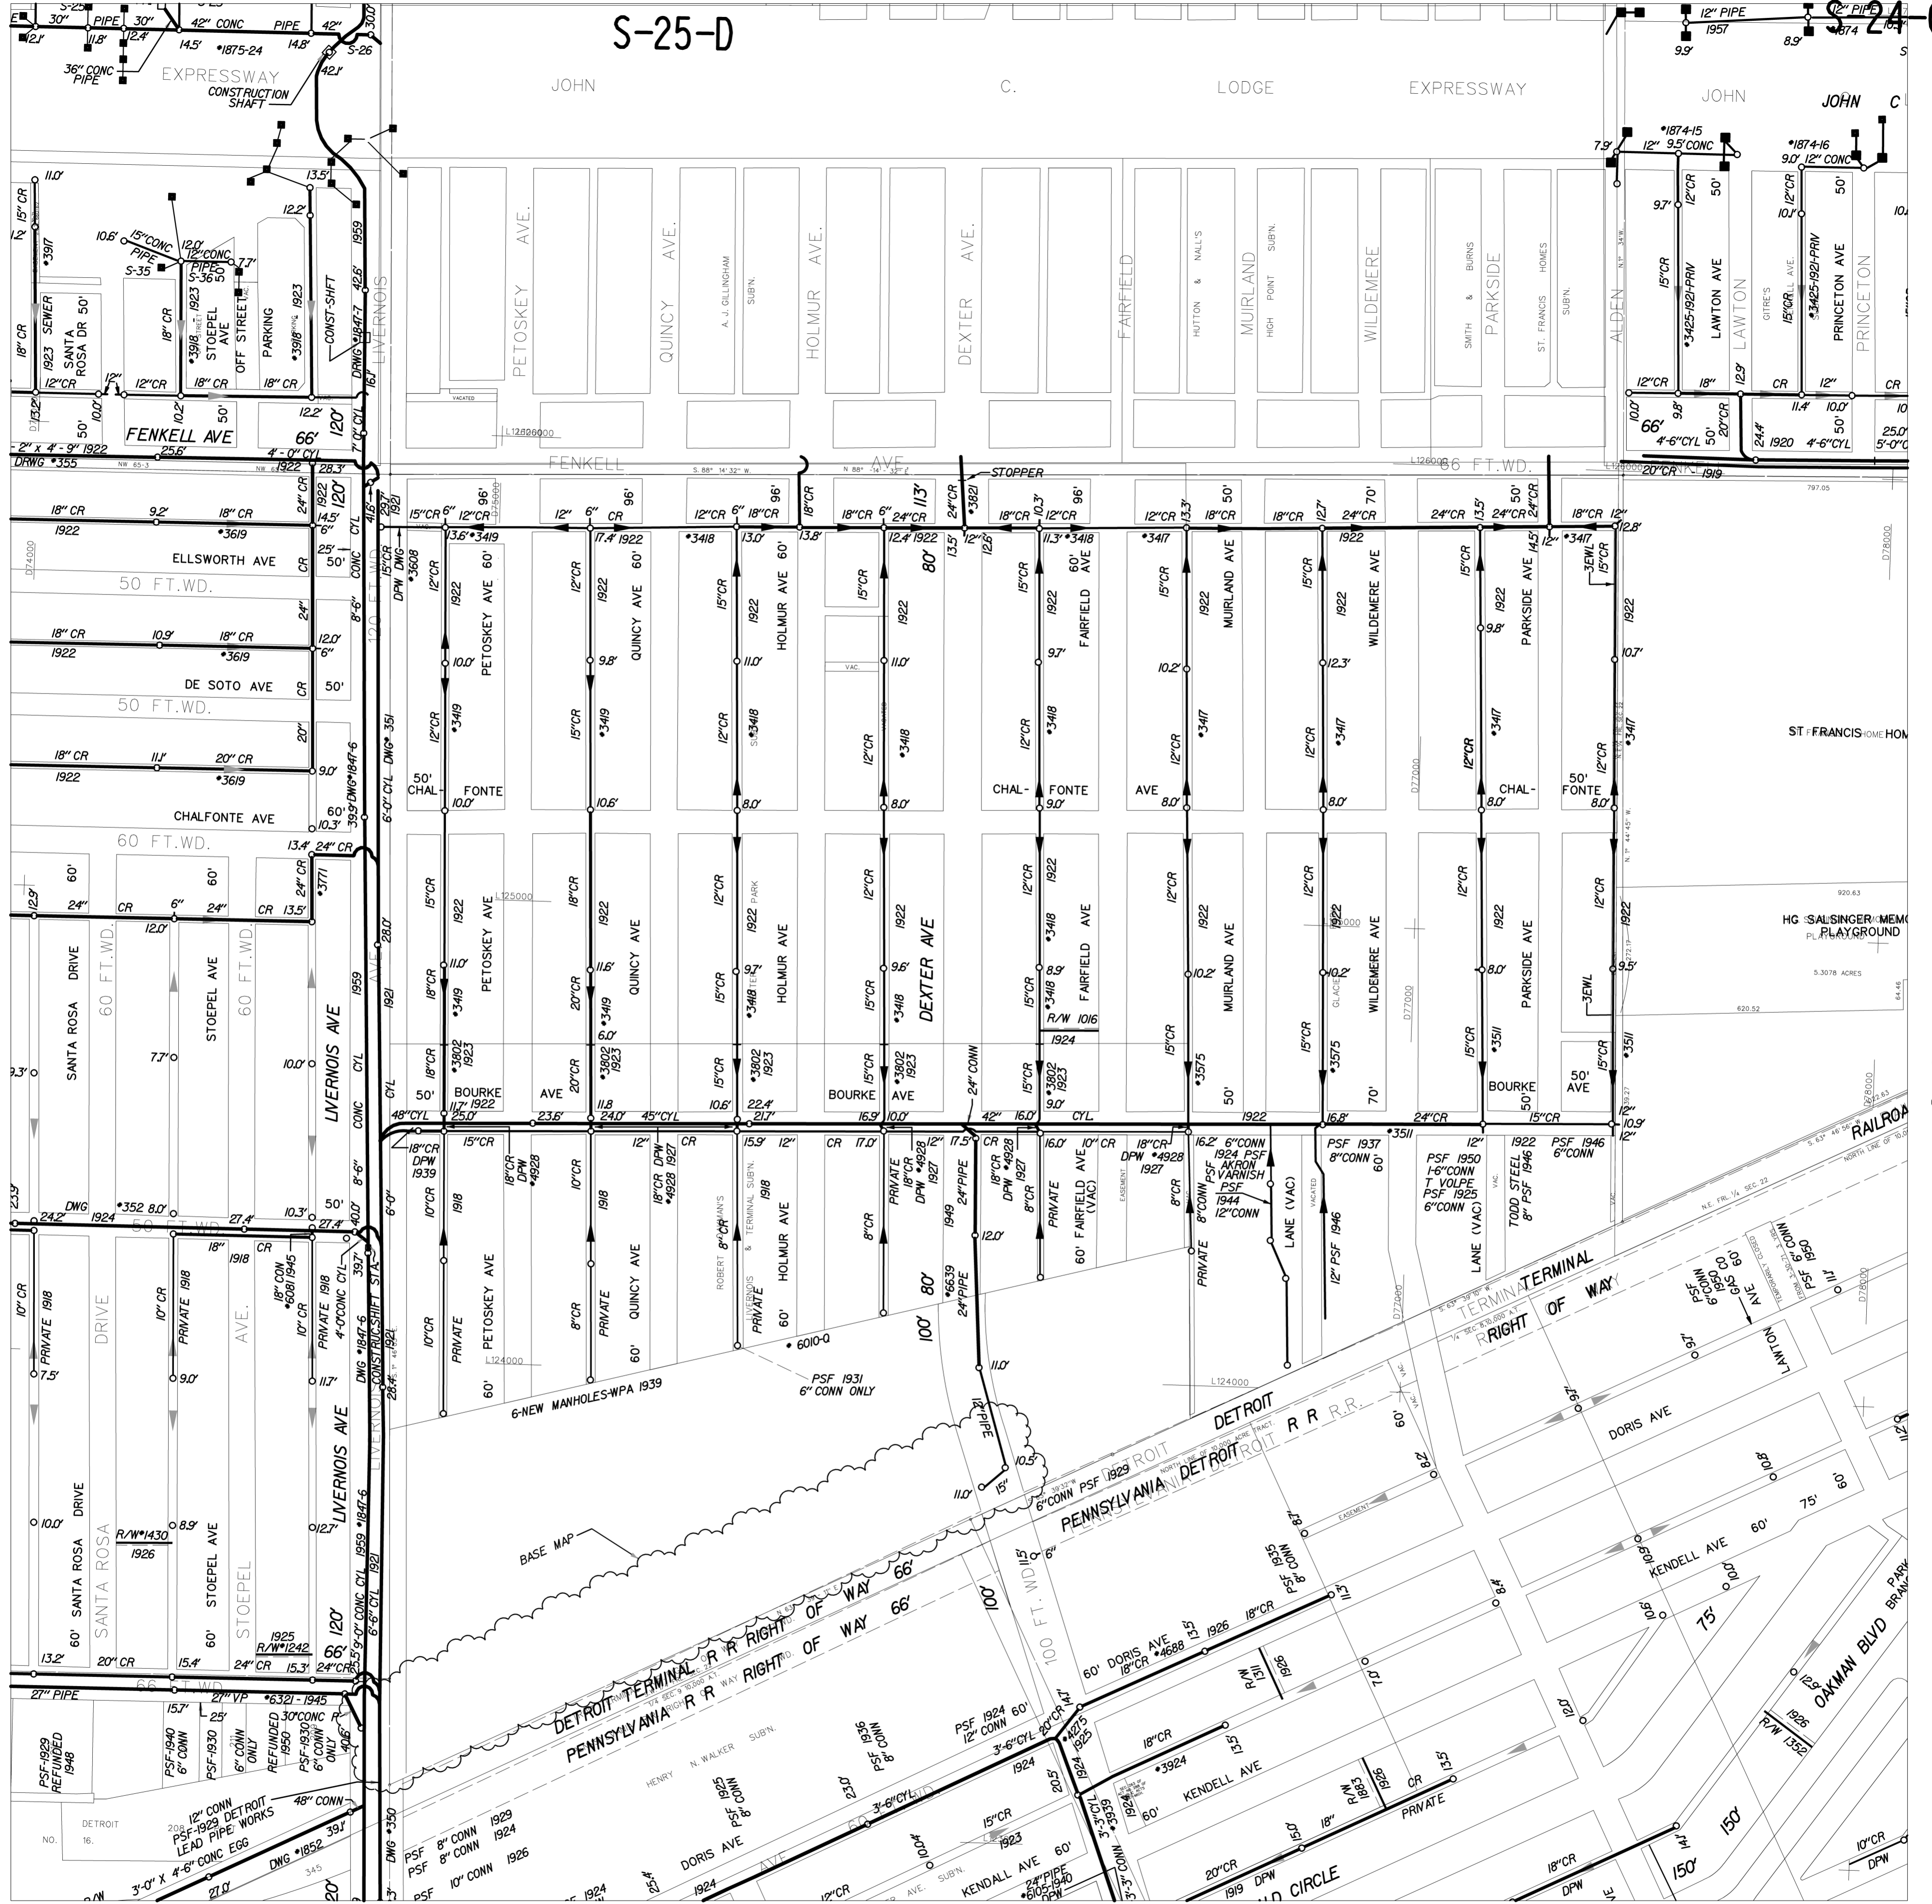

S-9-A

S-24-AB

S-24-D



SEWER MAP

CITY OF DETROIT

SCALE: 1" = 200'

DWSD SEC. MAP NUMBER:
S-24-C

NOTES:

| | |
|-------------------------|----------|
| NAME | DATE |
| DIGITIZED BY: CEA, INC. | 10-31-96 |
| CHECKED BY: DWSD | 10-31-96 |
| LOG | |
| REVISED THRU: | 12-31-03 |
| PRINT DATE: | 02-10-99 |

