


DETROIT GOLF CLUB

S-25-C


S-25-A

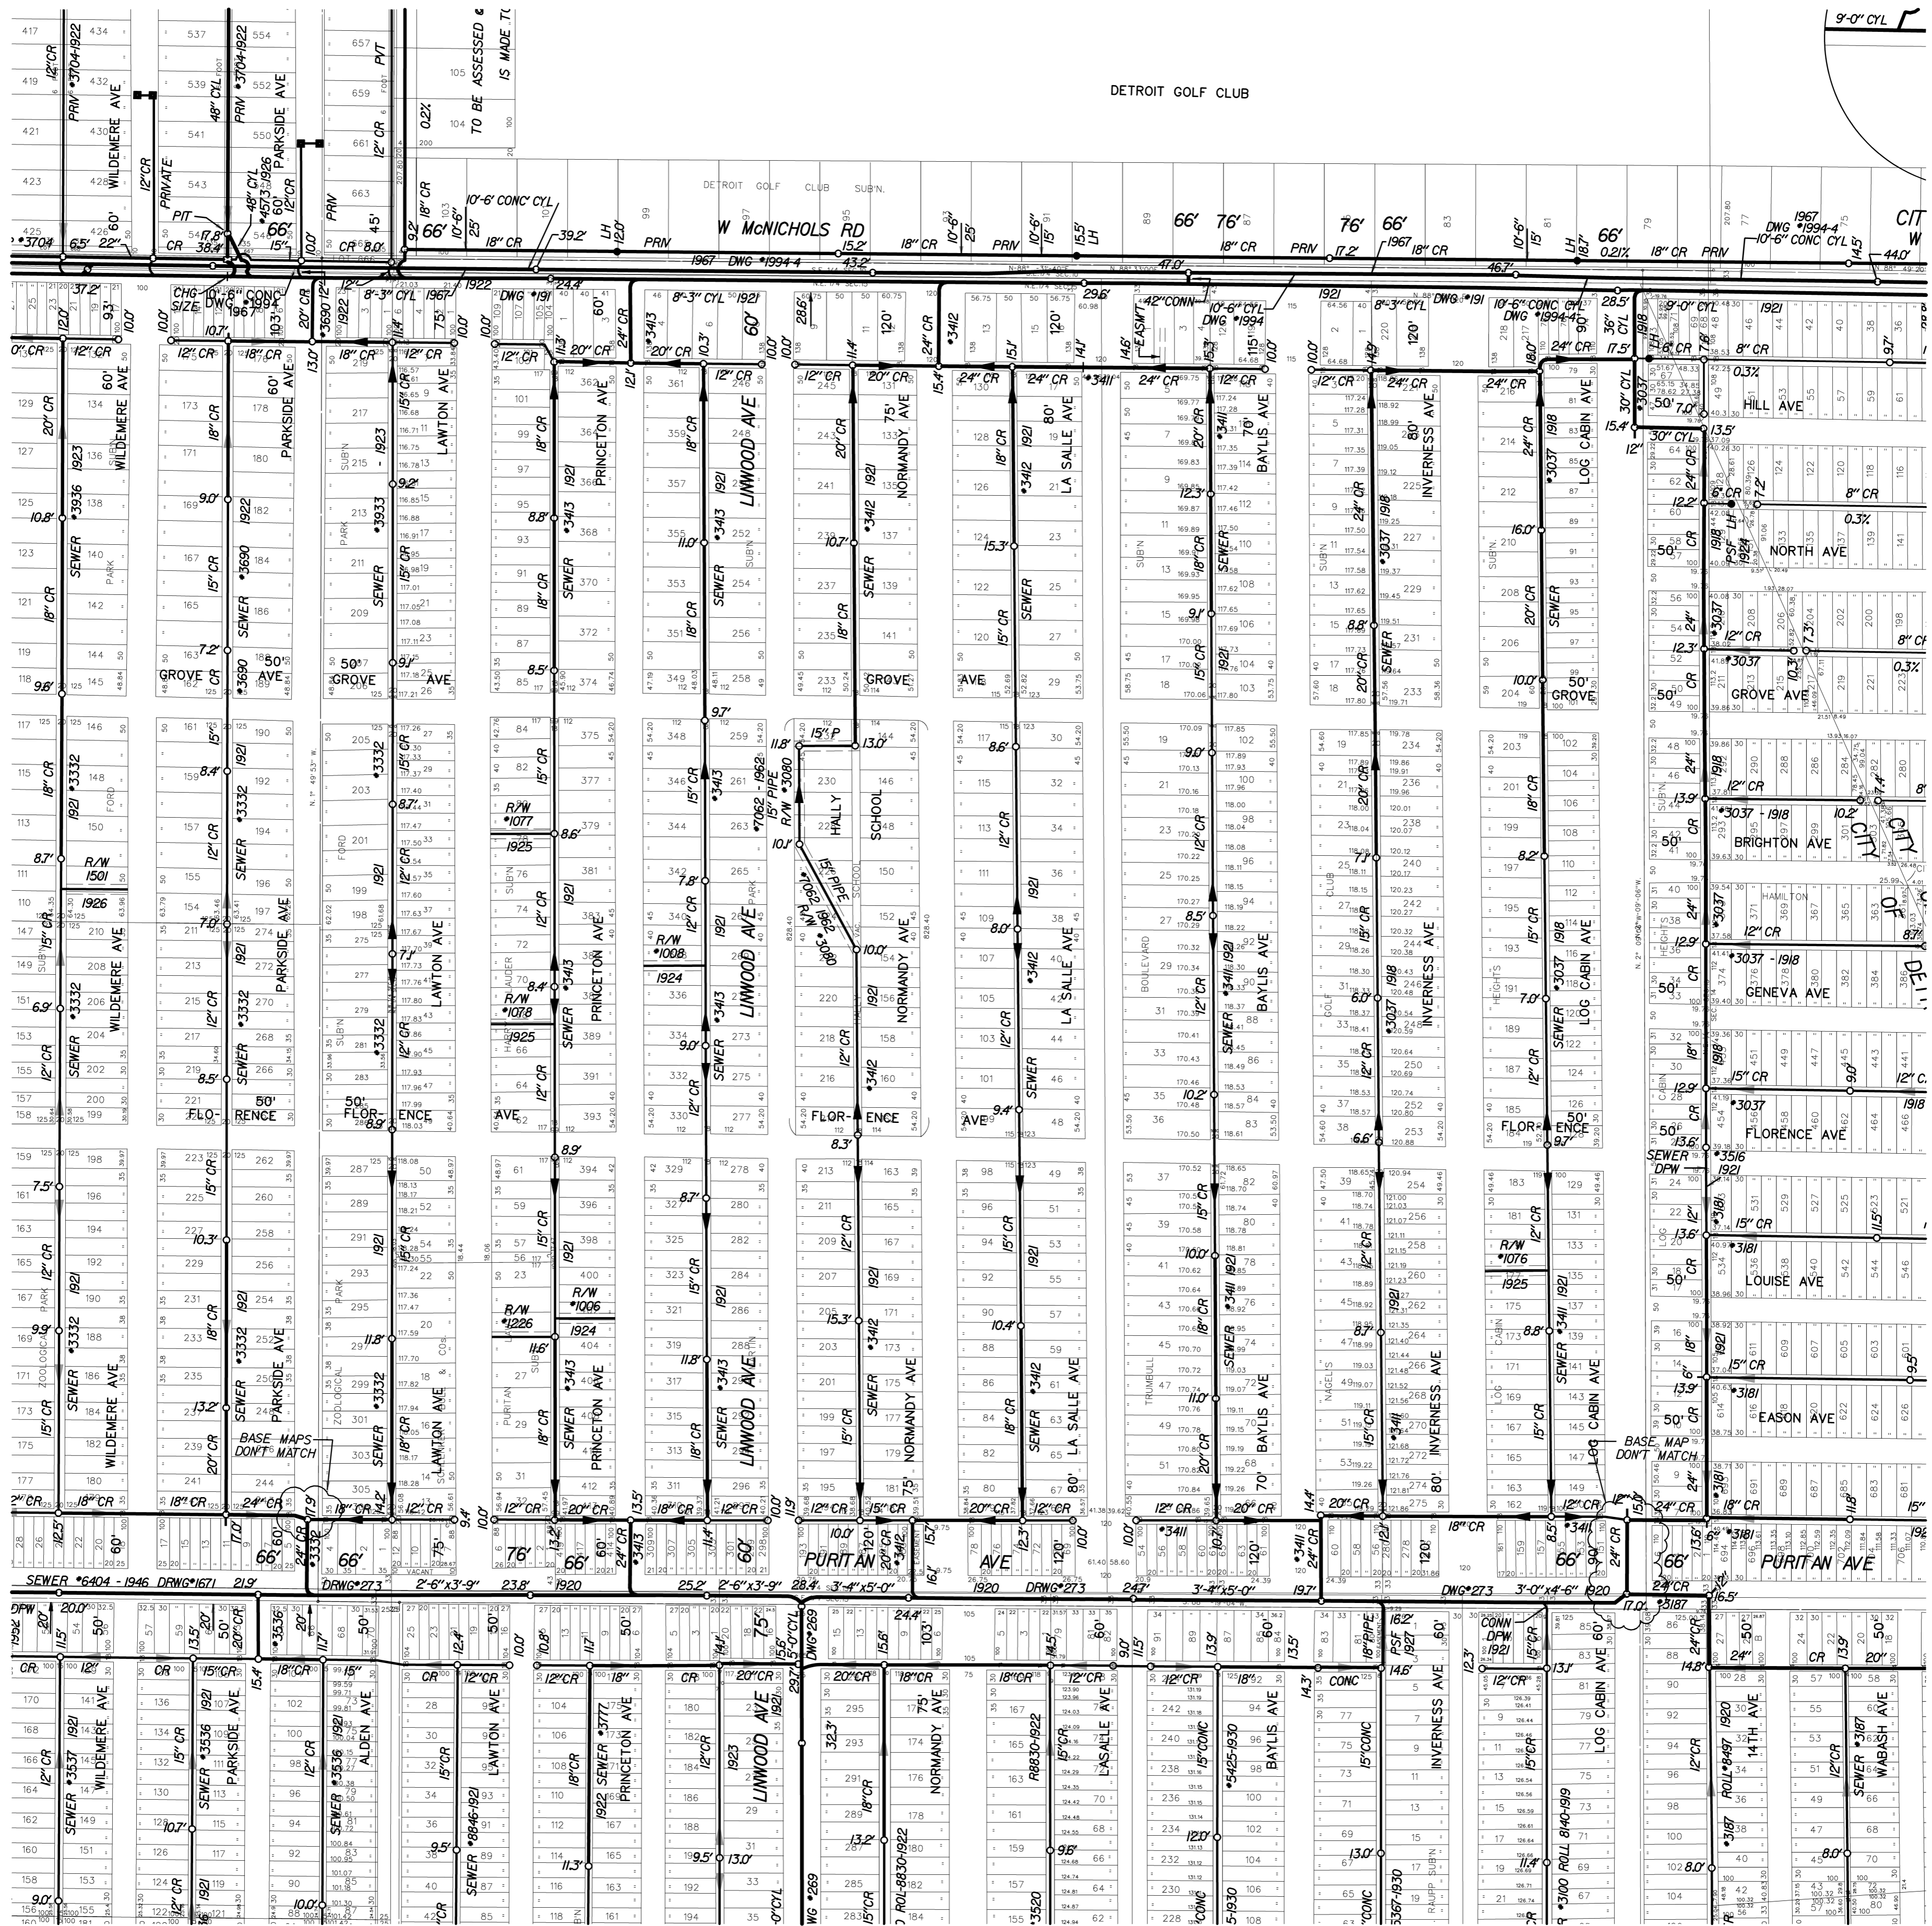

SEWER MAP

CITY OF DETROIT

SCALE: 1" = 200'

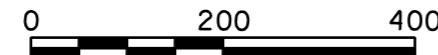

DWSD SEC. MAP NUMBER:

S-25-B

NOTES:

NAME	DATE
DIGITIZED BY: GEA, INC.	09-16-96
CHECKED BY: DWSD	09-16-96
LOG	
REVISED THRU:	12-31-03
PRINT DATE:	02-10-99



STATE PLANE

