

OAKLAND COUNTY
CITY OF OAK PARK
EIGHT MILE
WEST EIGHT MILE

RD
ROAD

204'

204'


204'

204'

EIGHT

S-88-A

S-27-B

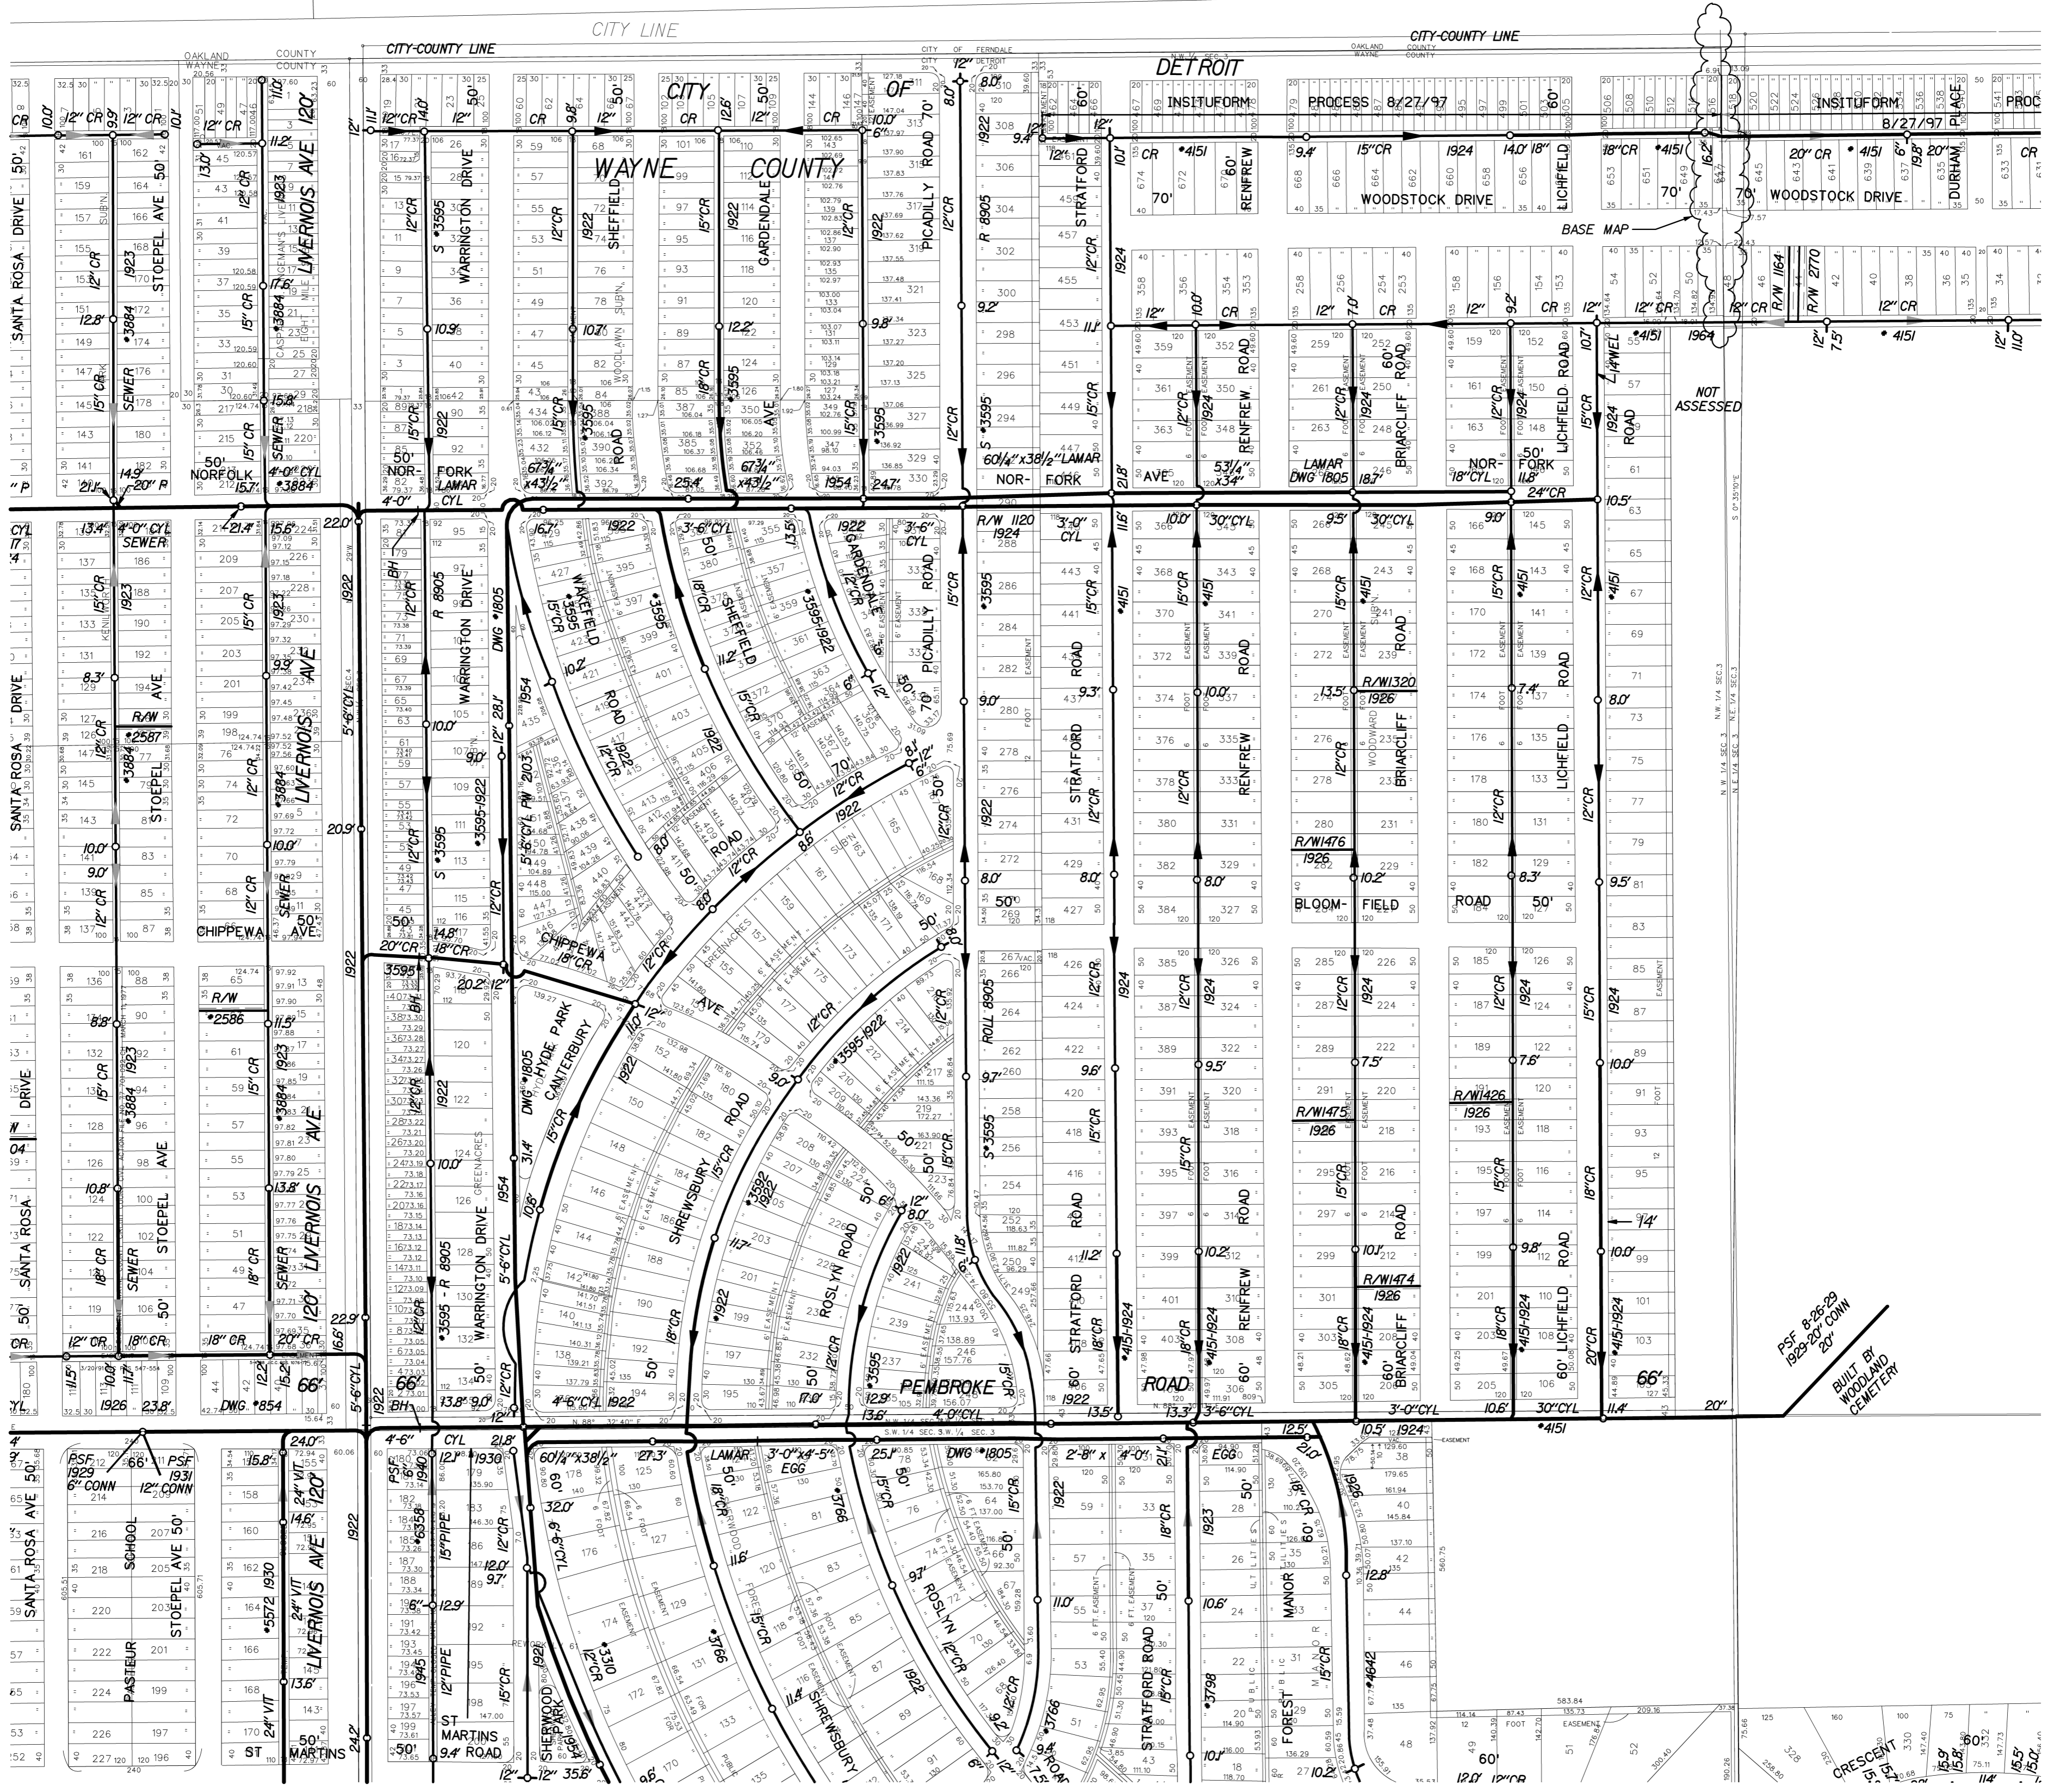

S-27-D

SEWER MAP

CITY OF DETROIT

SCALE: 1" = 200'

DWSD SEC. MAP NUMBER:
S-27-C

NOTES:

NAME	DATE
DIGITIZED BY: CEA, INC.	12-16-96
CHECKED BY: DWSD	12-16-96
LOG	
REVISED THRU:	12-31-03
PRINT DATE:	03-01-99



STATE PLANE

