

OAKLAND COUNTY


CITY OF FERDALE
WEST EIGHT MILE ROAD

DISCONNECT.

COUNTY-CITY LINE

BASE MAP

CITY LINE

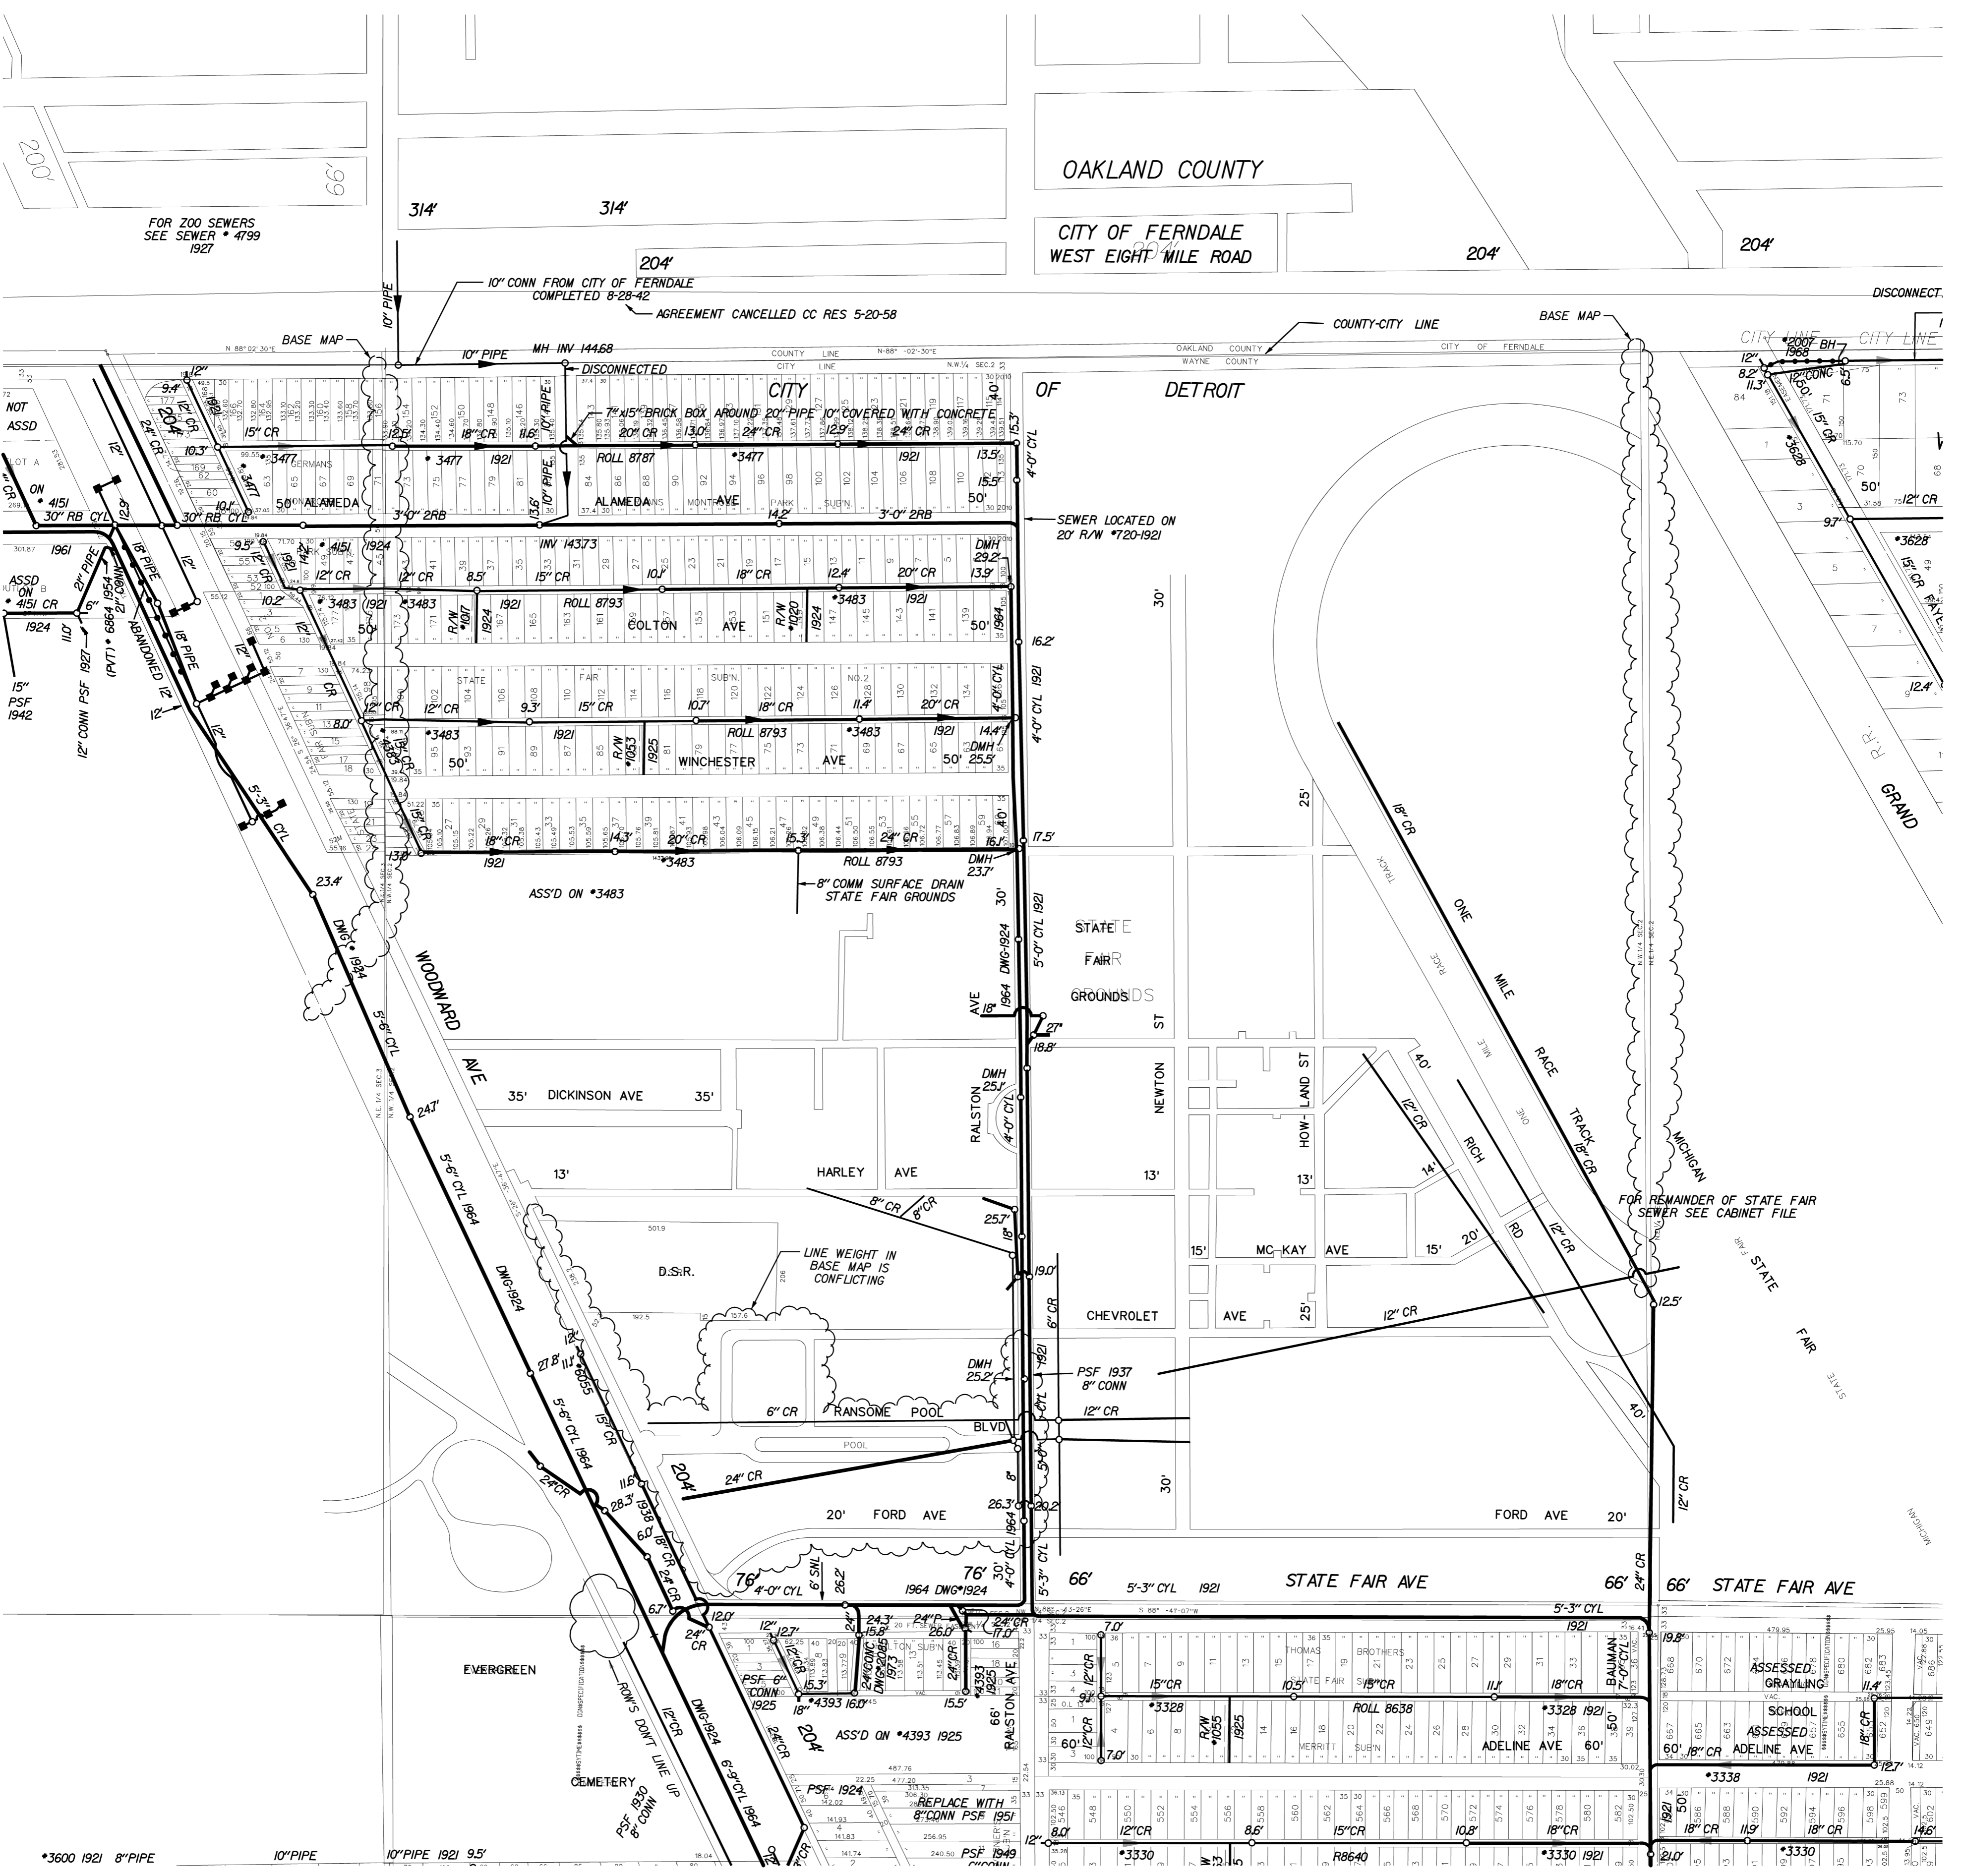

S-27-B

S-27-C

S-27-F

SEWER MAP

CITY OF DETROIT

SCALE: 1" = 200'
0 200 400

DWSD SEC. MAP NUMBER:

S-27-A

NOTES:

NAME	08-26-96
DIGITIZED BY: CEA, INC.	DATE
CHECKED BY: DWSD	08-26-96
LOG	08-26-96
REVISED THRU:	12-31-03
PRINT DATE:	02-27-99



STATE PLANE

