


S-28-E2

S-28-F2

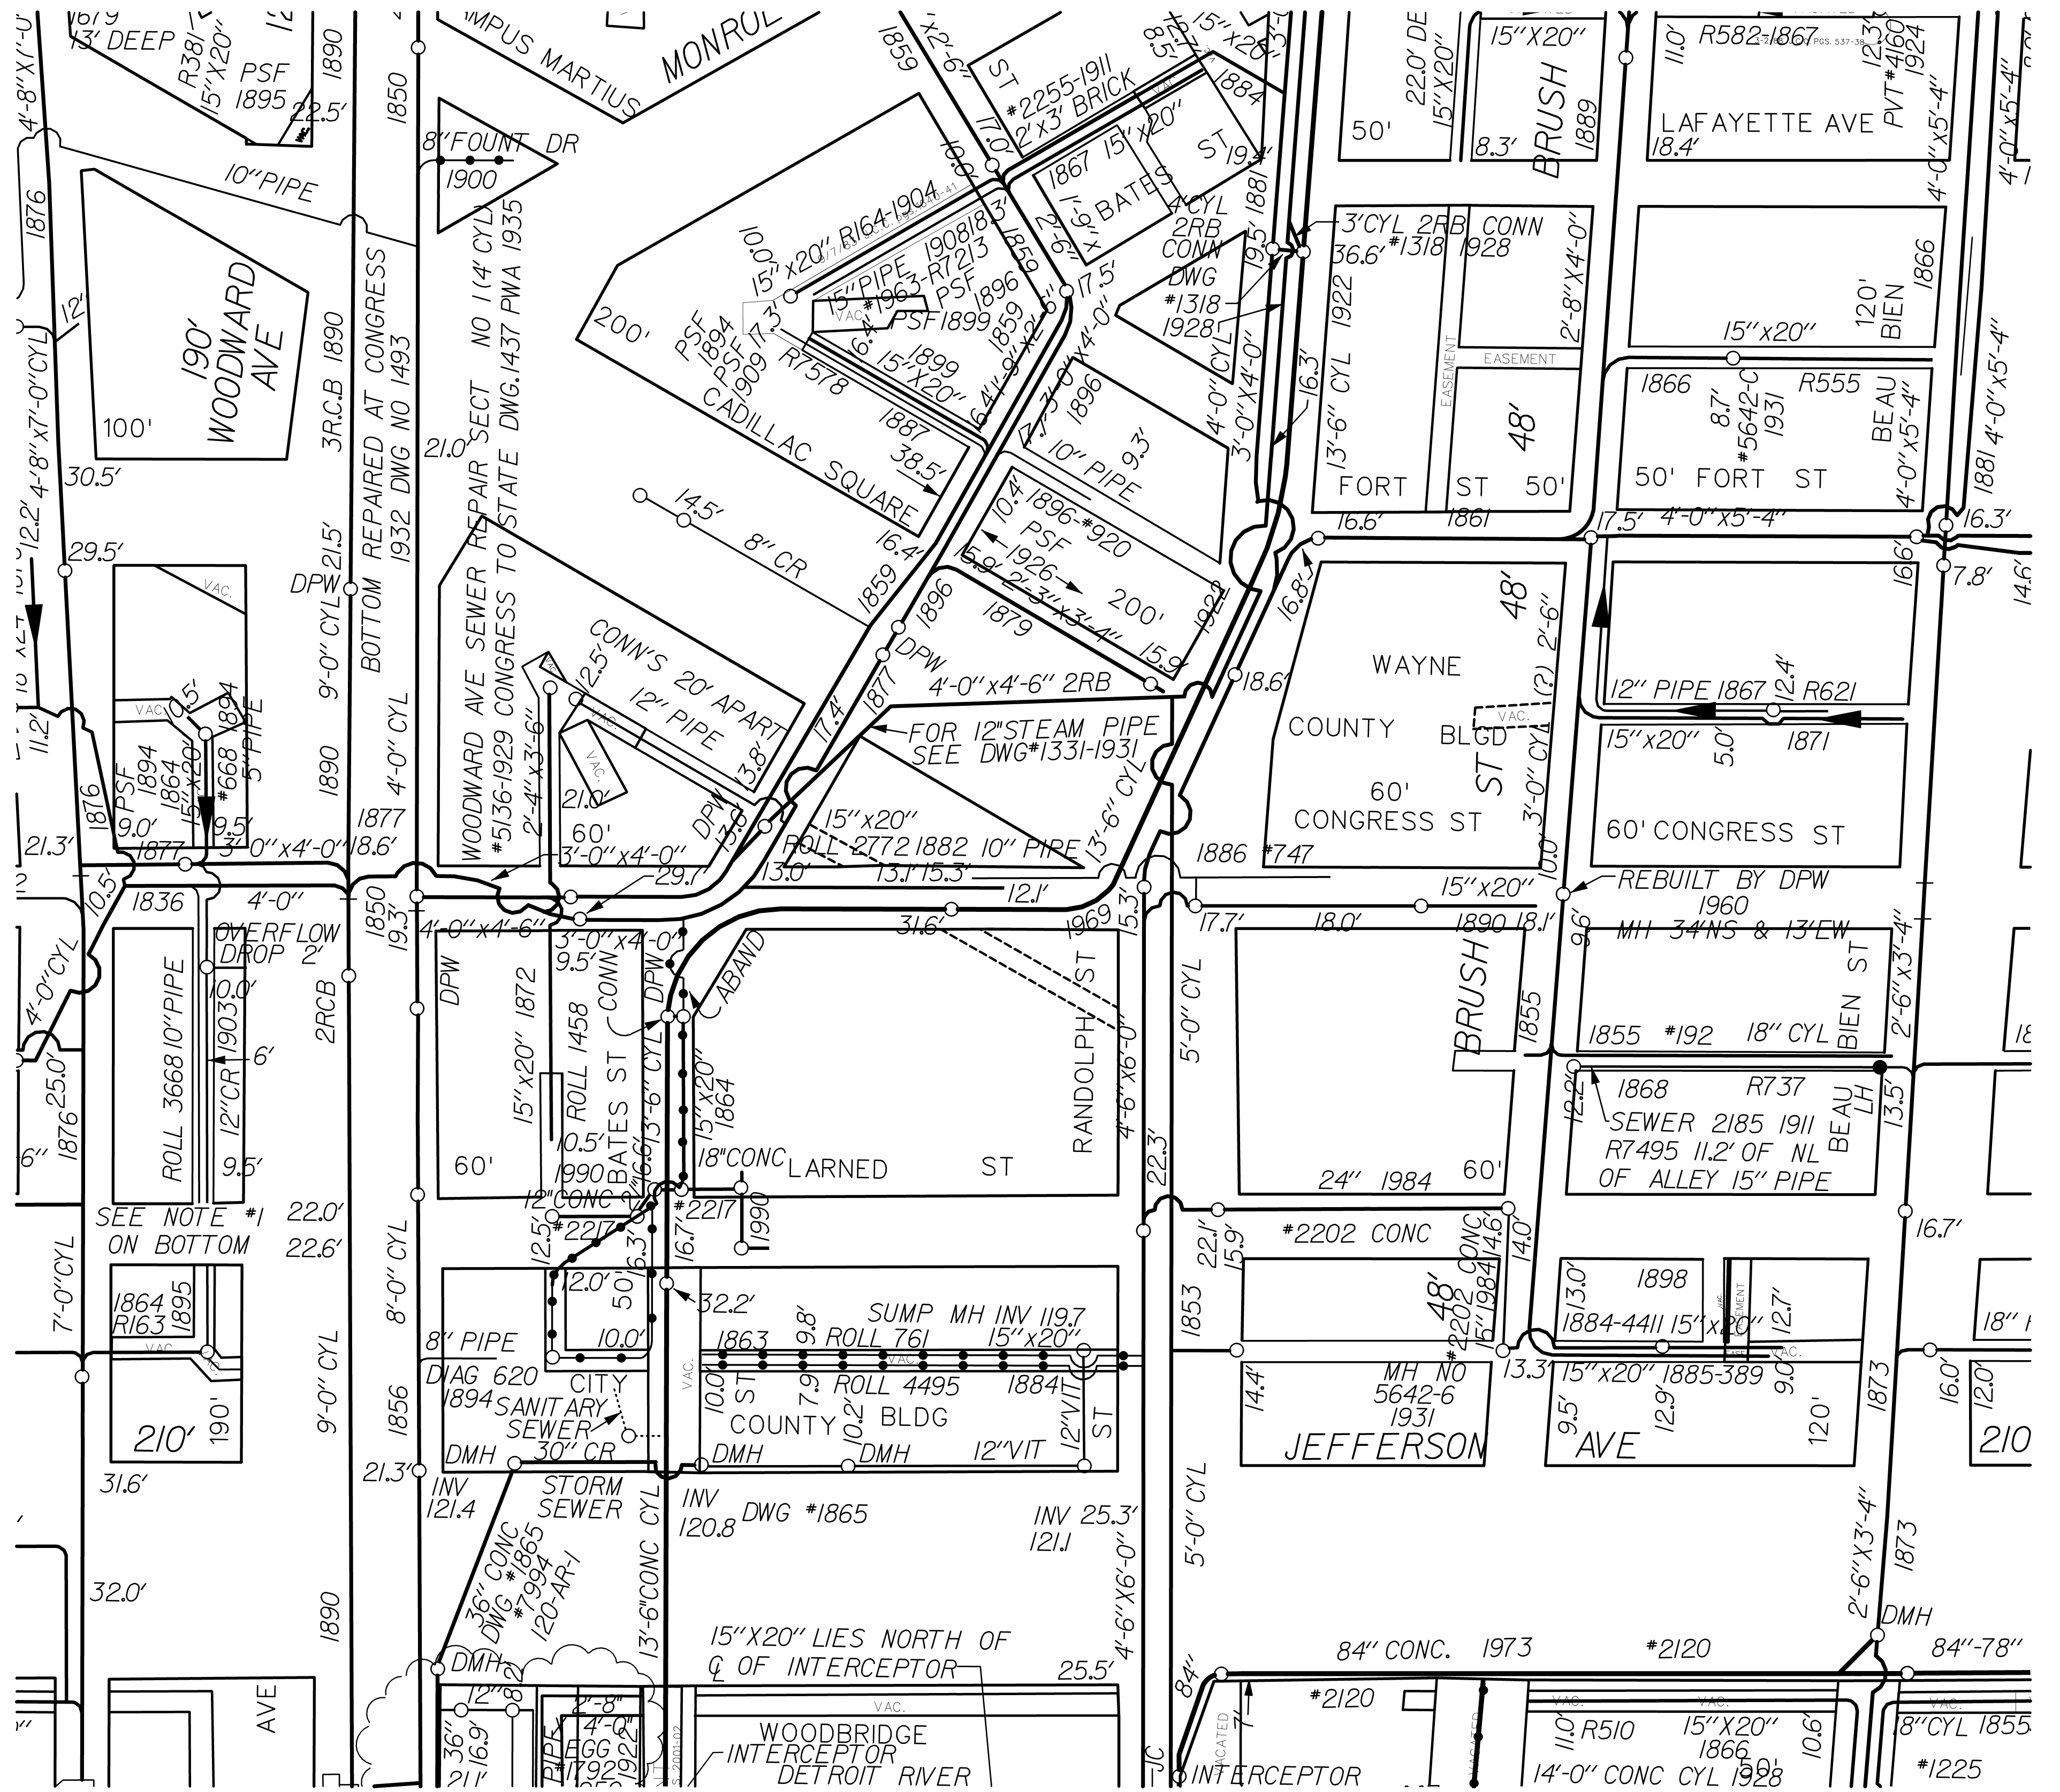

S-28-F3



SEWER MAP		CITY OF DETROIT	
SCALE: 1" = 100'	DWSD SEC. MAP NUMBER:	REVISED THRU: 12-31-03	
0 100 200		S-28-F1	

DIGITIZED BY: CEA, INC.	DATE
C. KALATA	03-06-96
E. LEWIS	10-10-96
CHECKED BY: DWSD:	PRINT DATE:
	9-14-00



STATE PLANE