


S-30-D



S-30-F

S-29-B

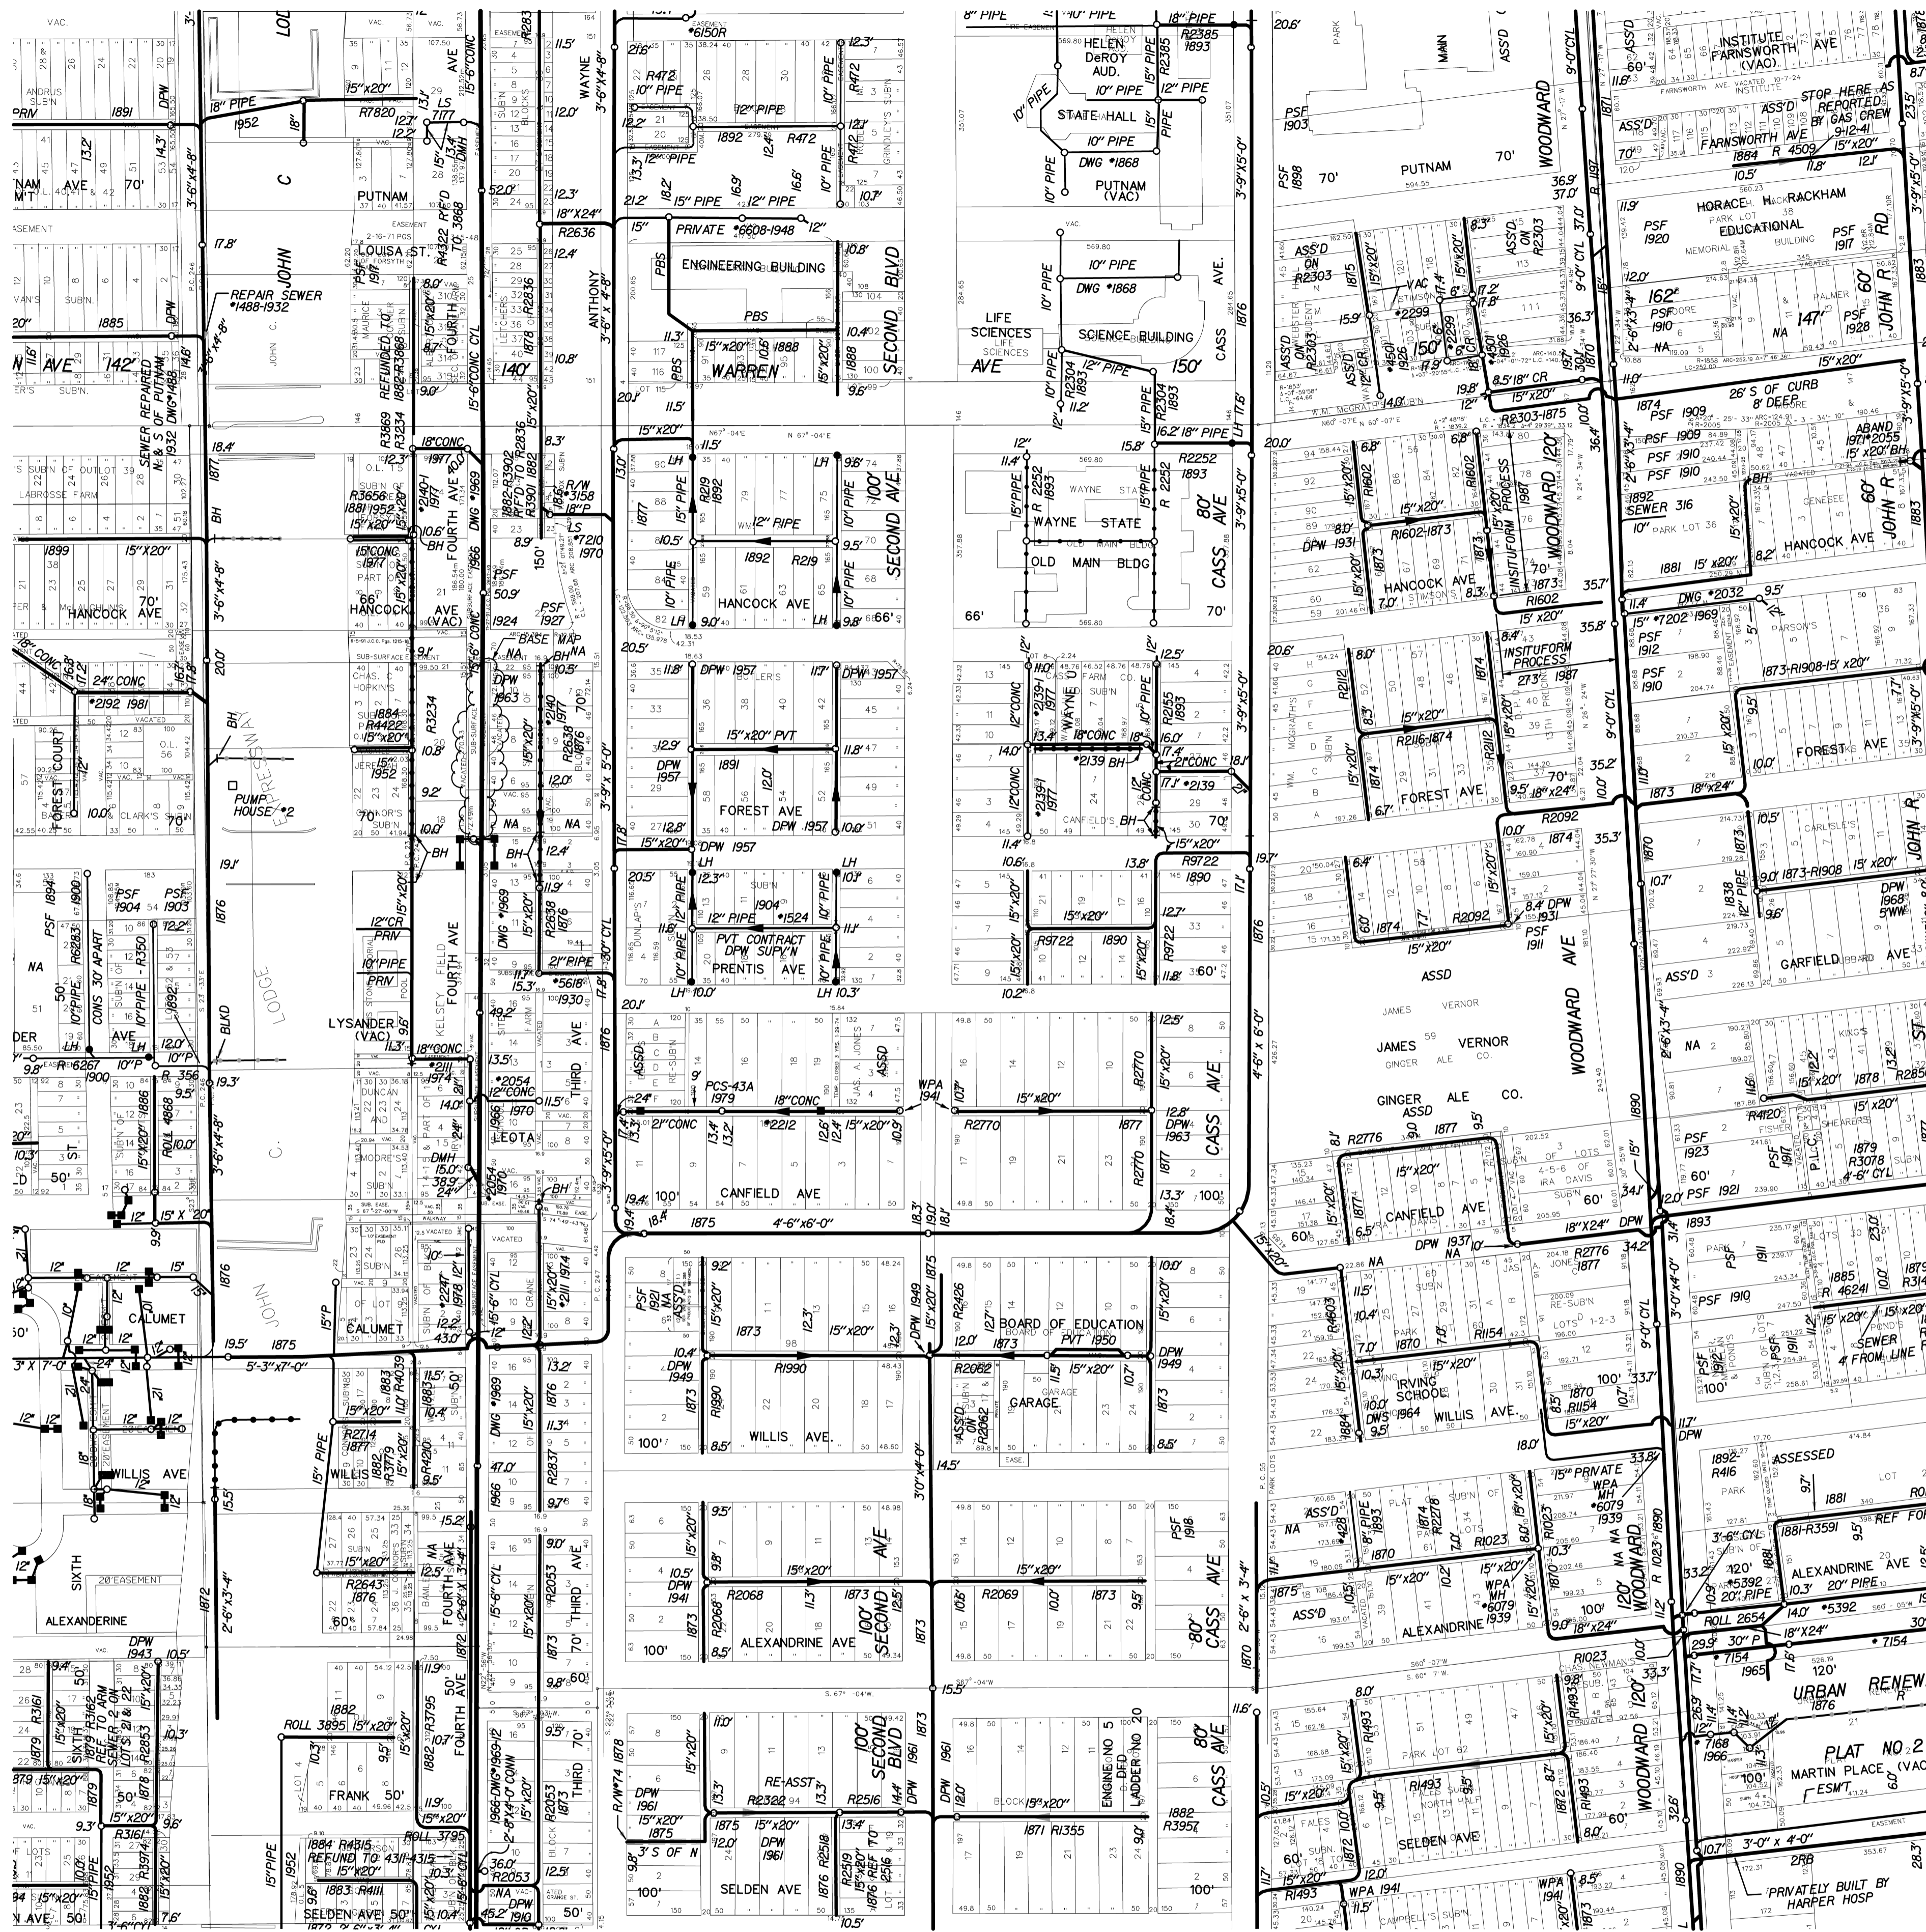

SEWER MAP

CITY OF DETROIT

SCALE: 1" = 200'

DWSN SEC. MAP NUMBER: S-30-E

REVISED THRU: 12-31-03

DIGITIZED BY: CEI, INC.	DATE
S. BAYLEY	10-24-95
M. A. ROBERTS SR.	08-14-96
CHECKED BY DWSN:	
PRINT DATE:	02-22-00



STATE PLANE