


S-22-F

S-32-E

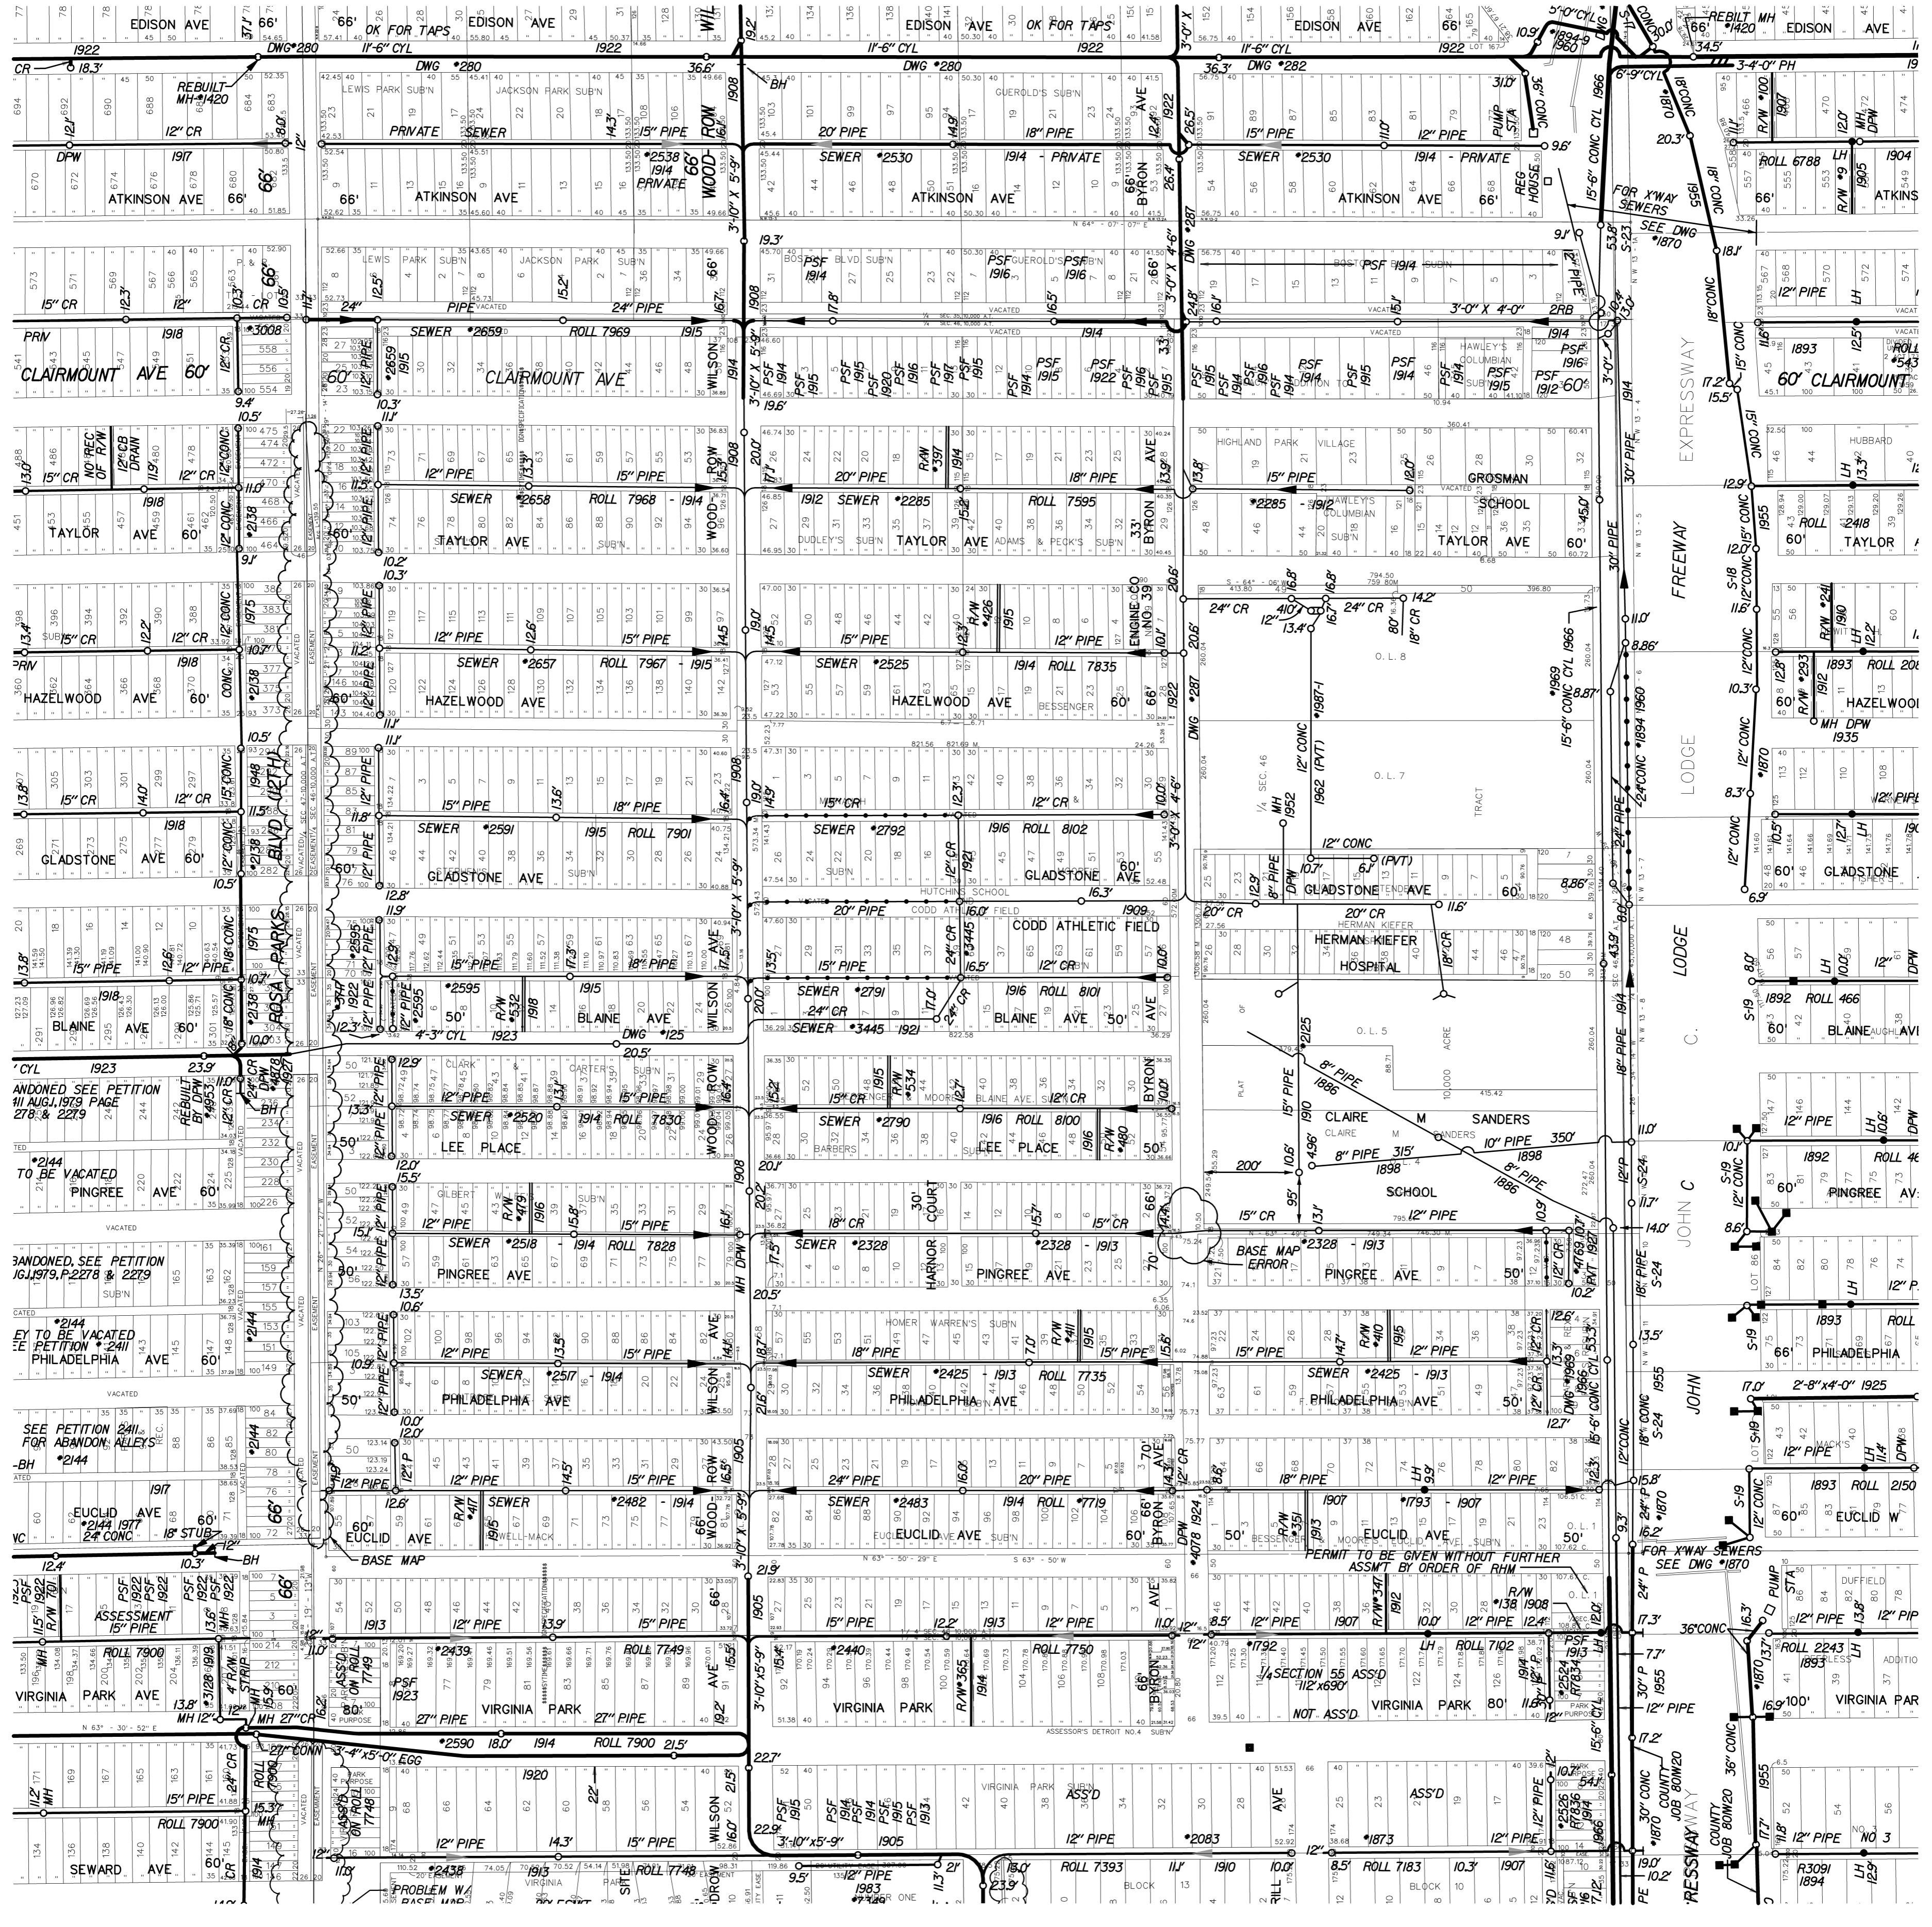

S-31-C

SEWER MAP

CITY OF DETROIT

SCALE: 1" = 200'

DWSD SEC. MAP NUMBER: **S-32-D**

NOTES:

NAME	DATE
DIGITIZED BY: CEA, INC.	08-14-98
CHECKED BY: DWSD	08-14-98
LOC	
REVISED THRU:	12-31-03
PRINT DATE:	02-23-99



STATE PLANE