


S-32-F

S-42-D

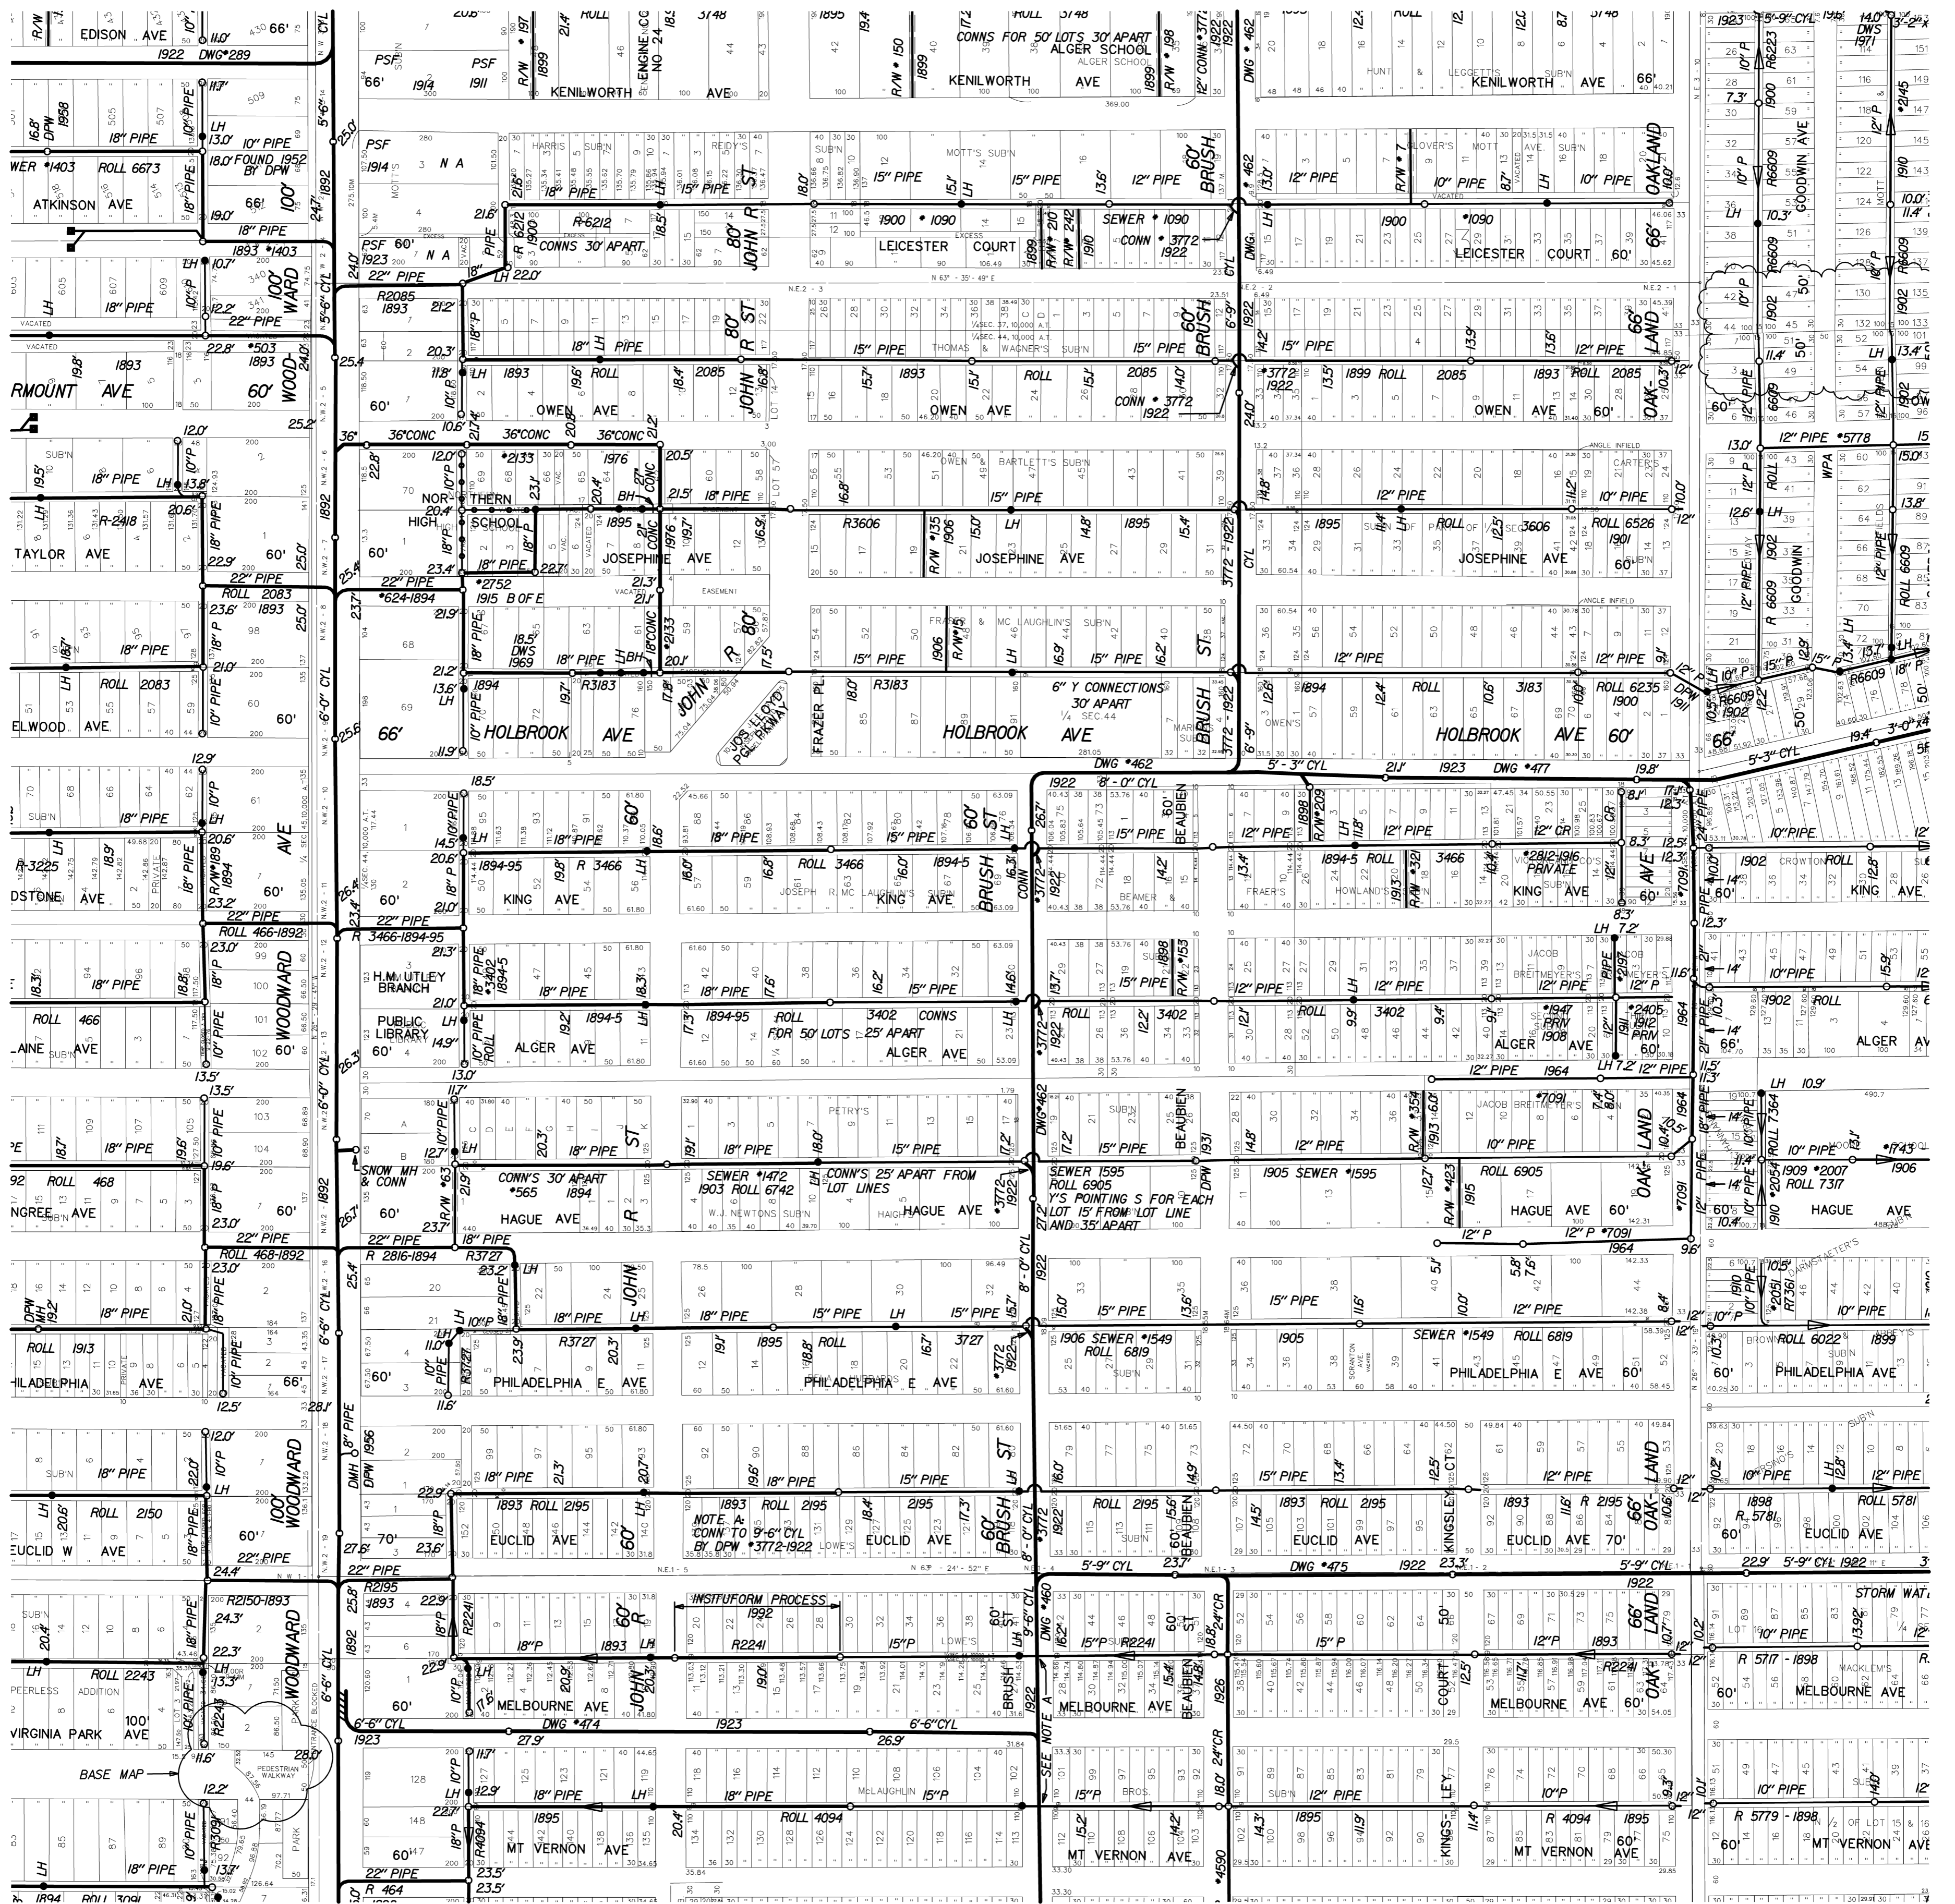

SEWER MAP

CITY OF DETROIT

SCALE: 1" = 200'

DWSD SEC. MAP NUMBER:

S-32-F

NOTES:

NAME	DATE
DIGITIZED BY: CEA, INC.	06-12-96
CHECKED BY: DWSD	06-12-96
LOG	
REVISED THRU:	12-31-03
PRINT DATE:	02-23-99



STATE PLANE

