


S-34-E

S-44-D

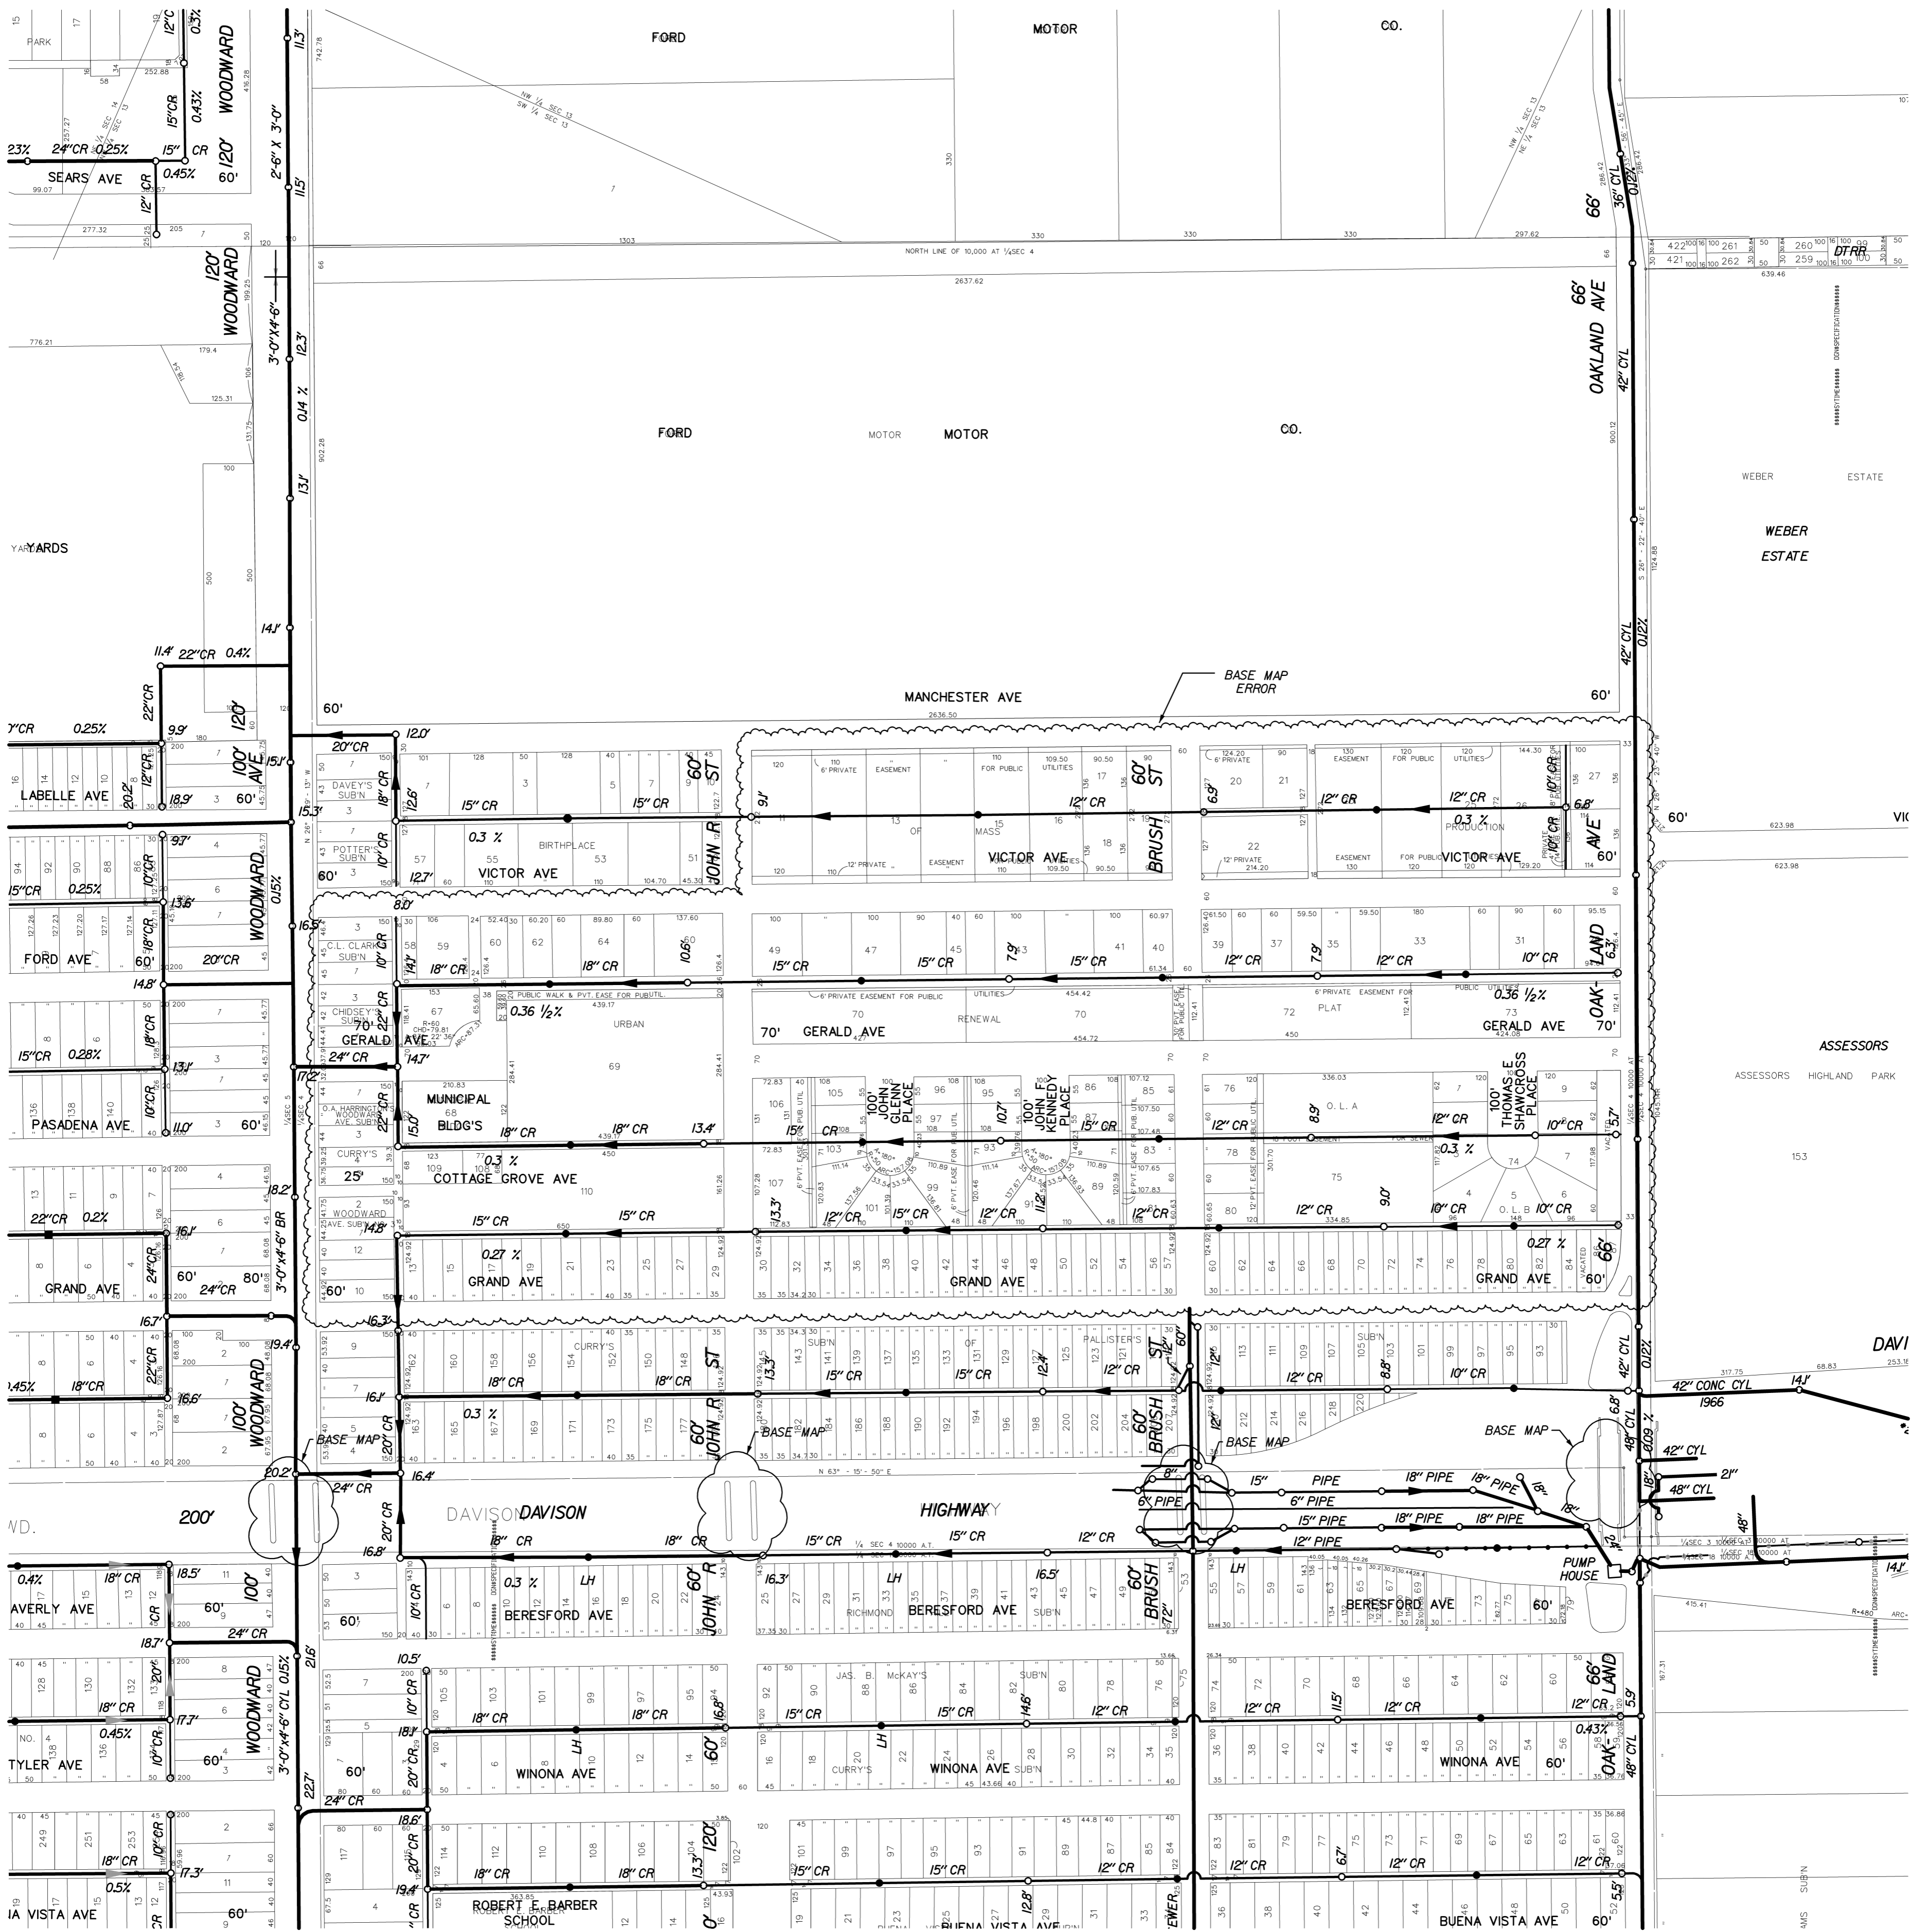


S-33-A



SEWER MAP

CITY OF DETROIT

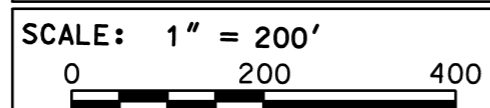

DWSD SEC. MAP NUMBER:
S-34-F

NOTES:

NAME	DATE
DIGITIZED BY: CEA, INC.	10-31-96
CHECKED BY: DWSD	10-31-96
LOG	
REVISED THRU:	
PRINT DATE:	02-25-99



STATE PLANE