


S-37-B

S-91-C

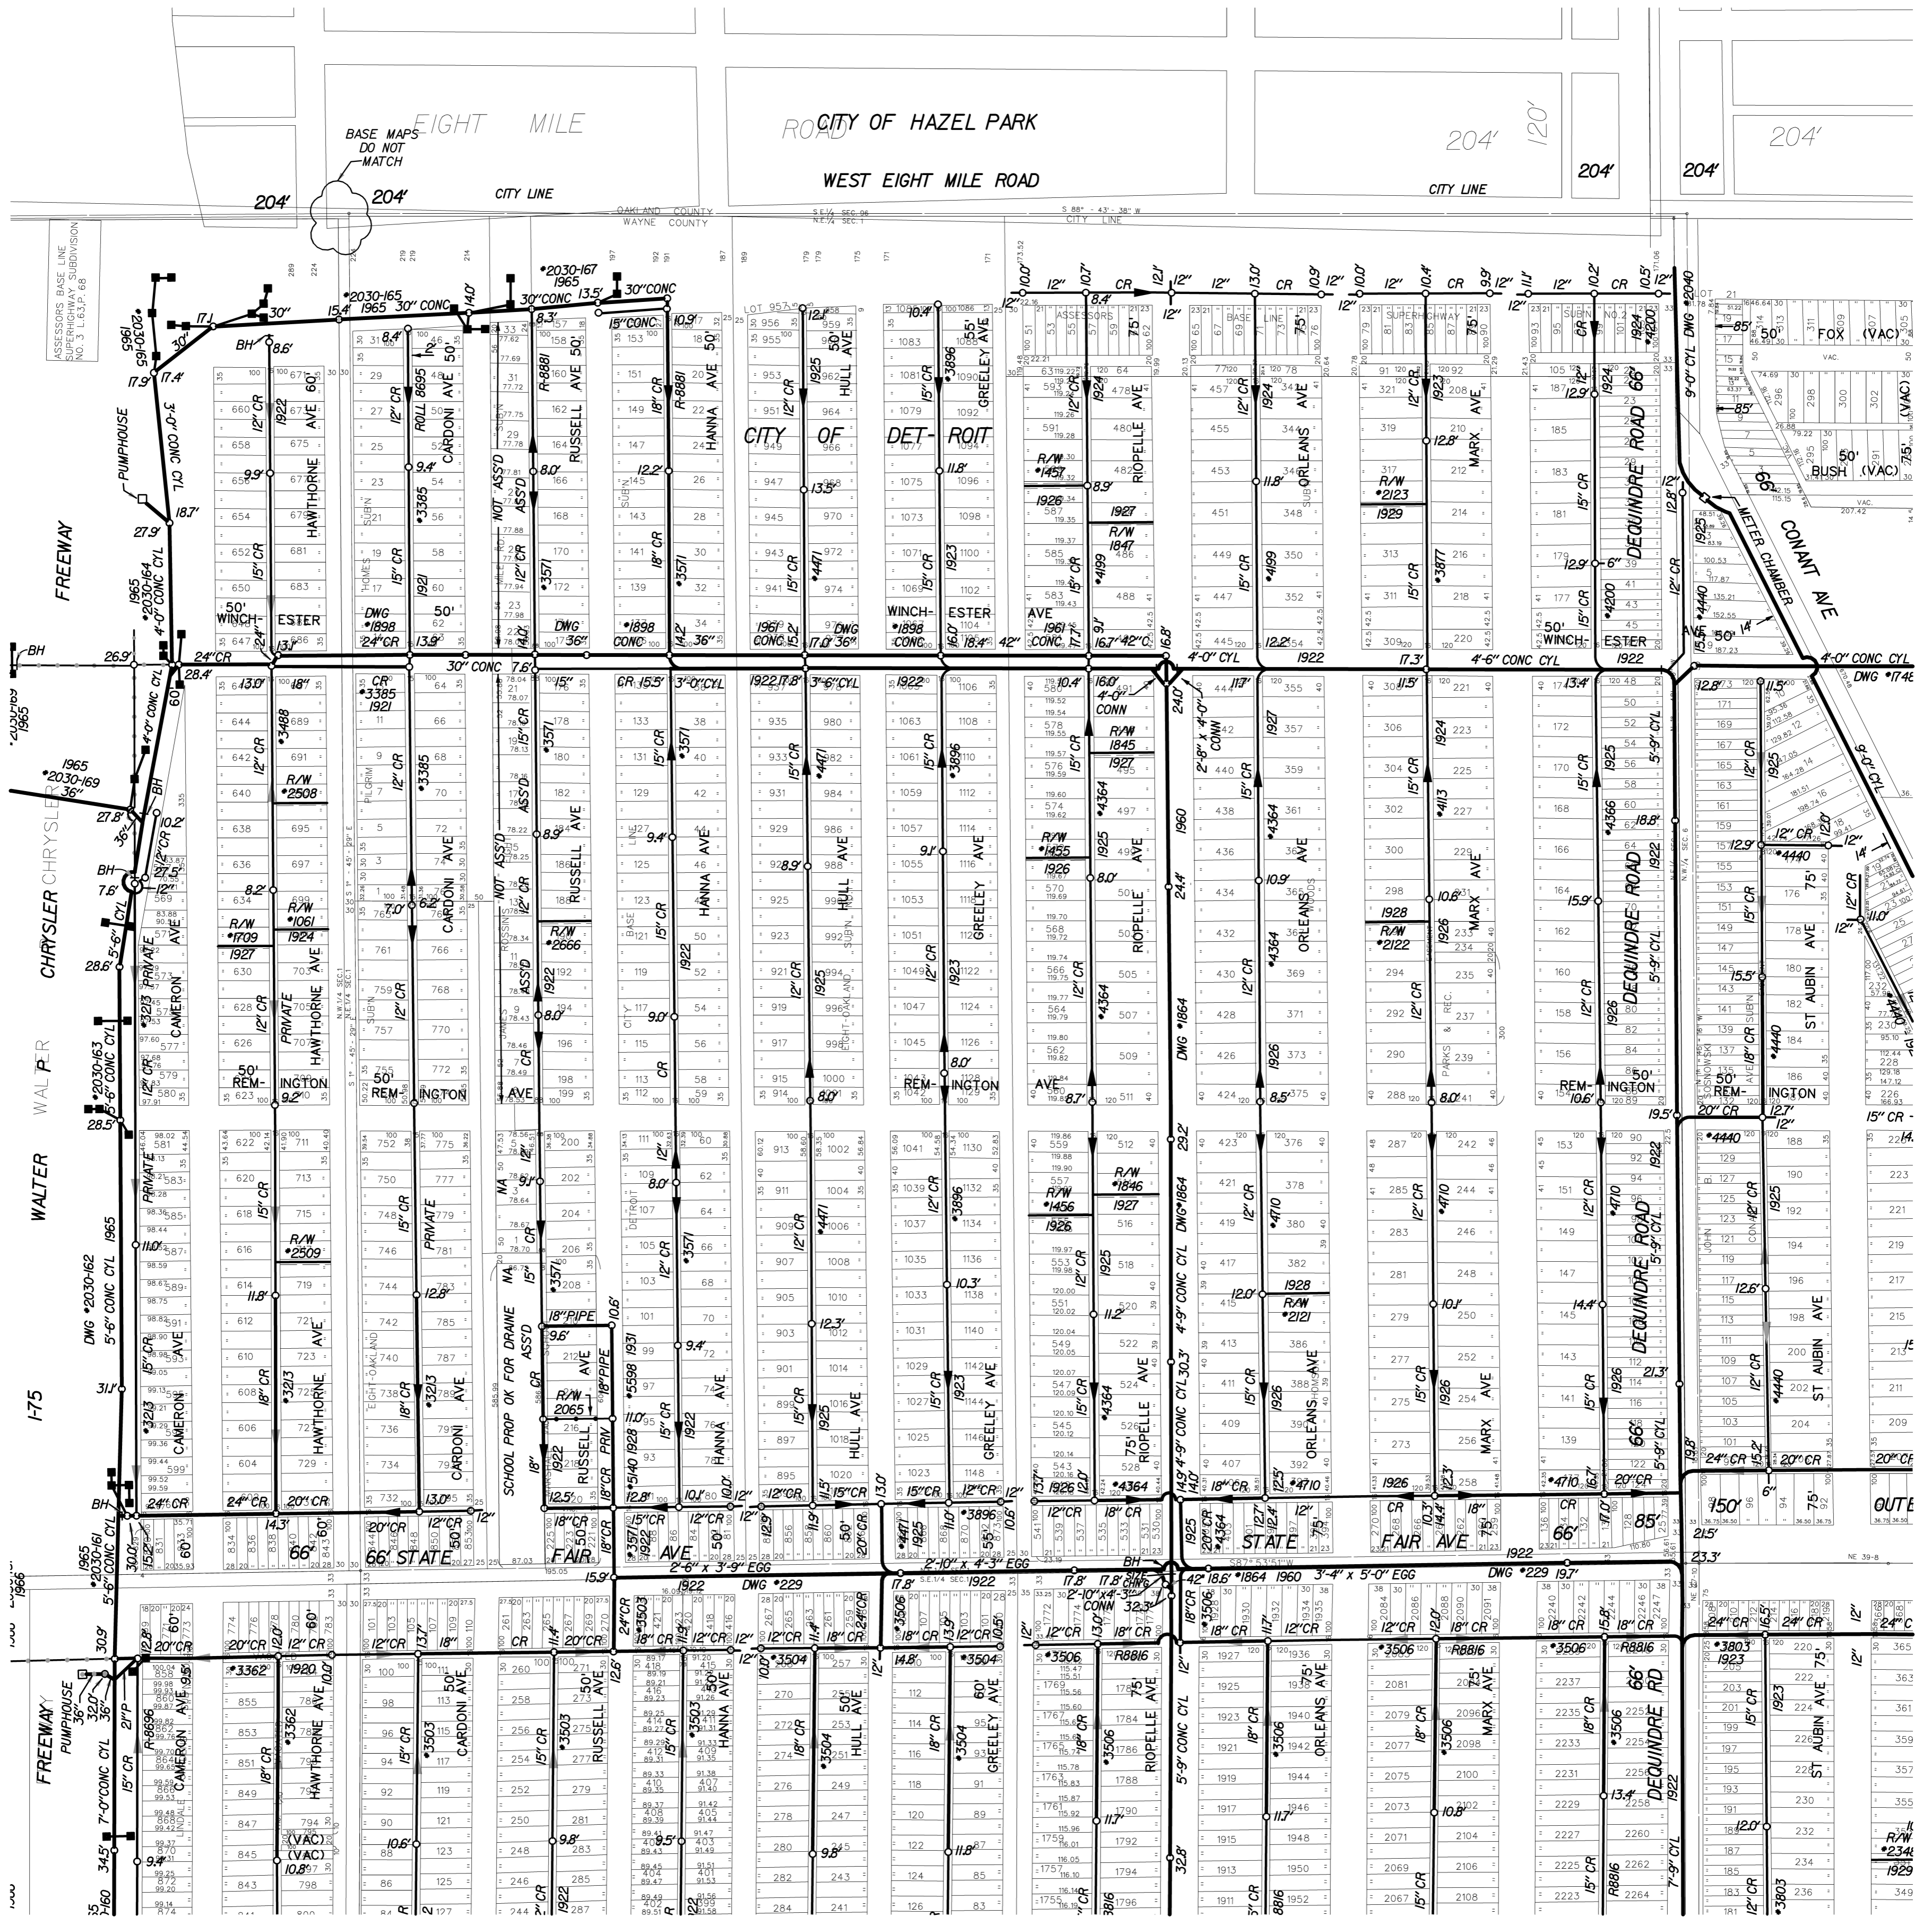

S-37-F



STATE PLANE