
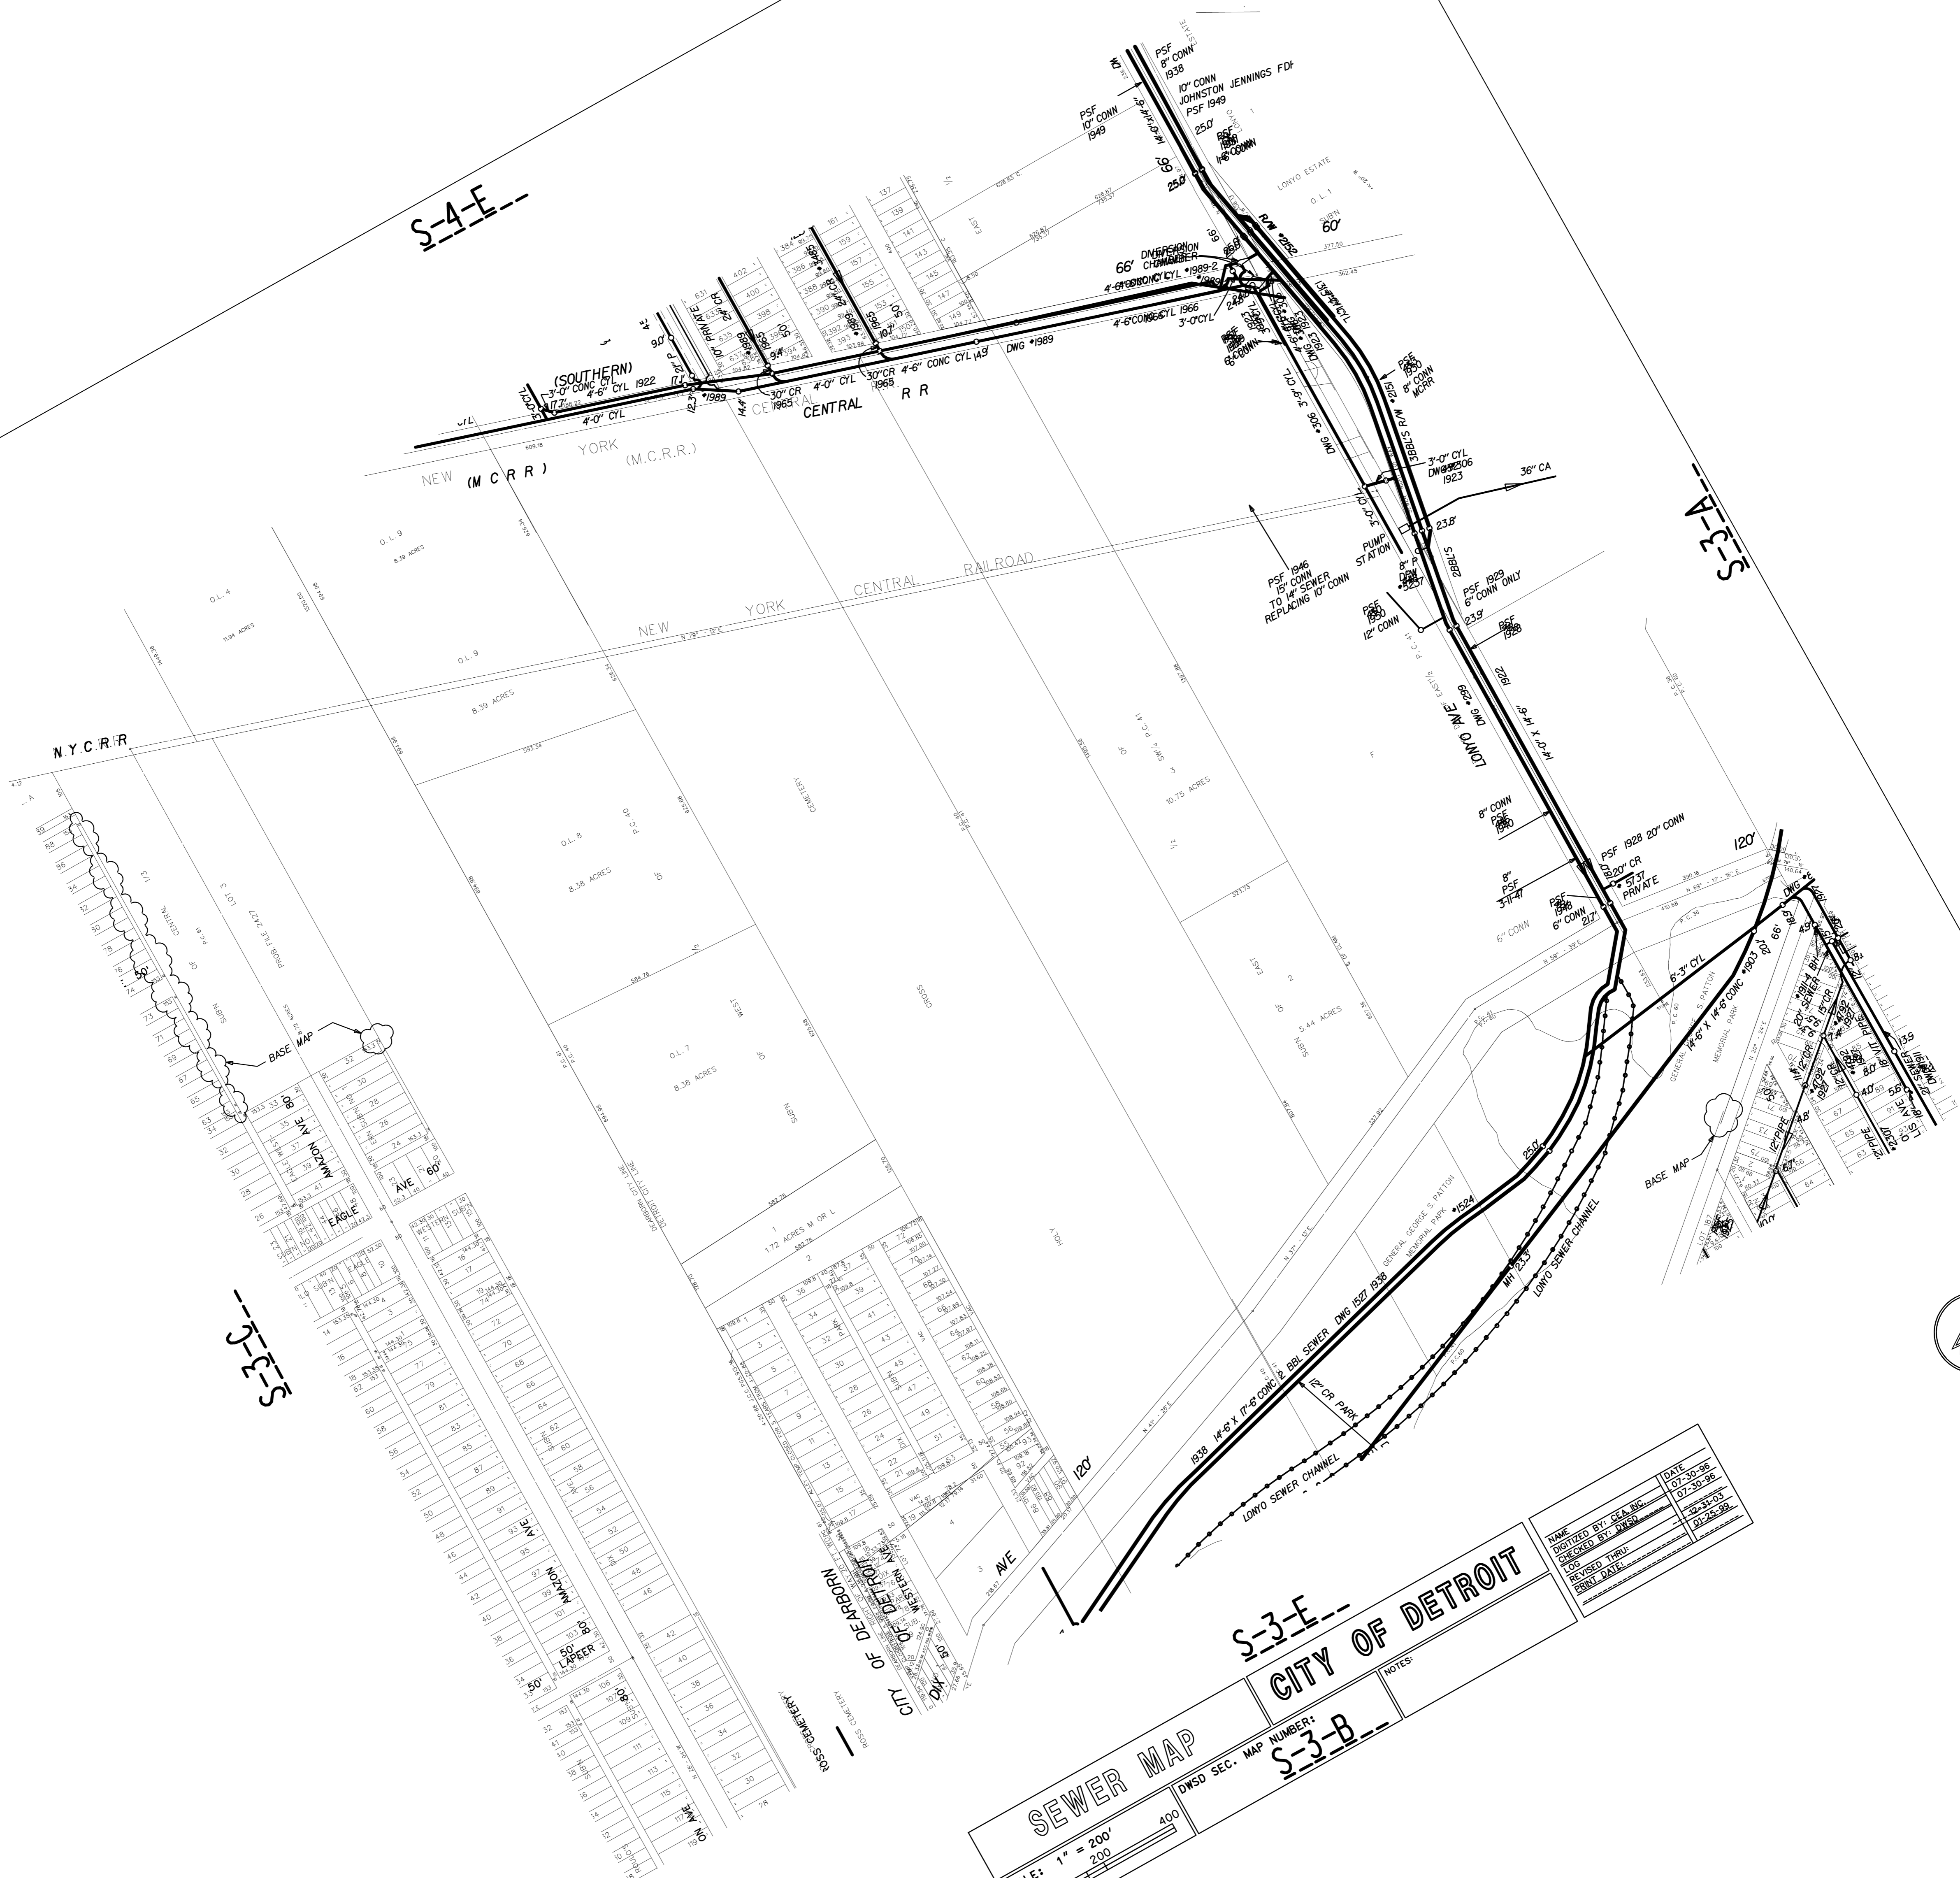


S-3-B

S-A-E

A-C-E-S

A-C-E-S

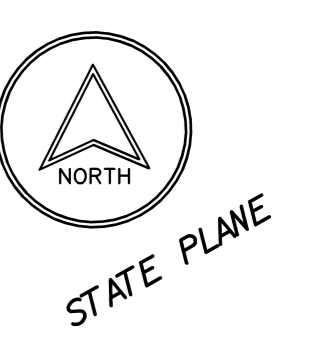

**SEWER MAP**

DWSO SEC. MAP NUMBER: **S-3-B**

**CITY OF DETROIT**

SCALE: 1" = 200'

DATE: 07-30-96

DESIGNED BY: GEA/BD

REVISED THRU: 07-30-96

DATE: 07-30-96

NOTES:

