


S-40-C

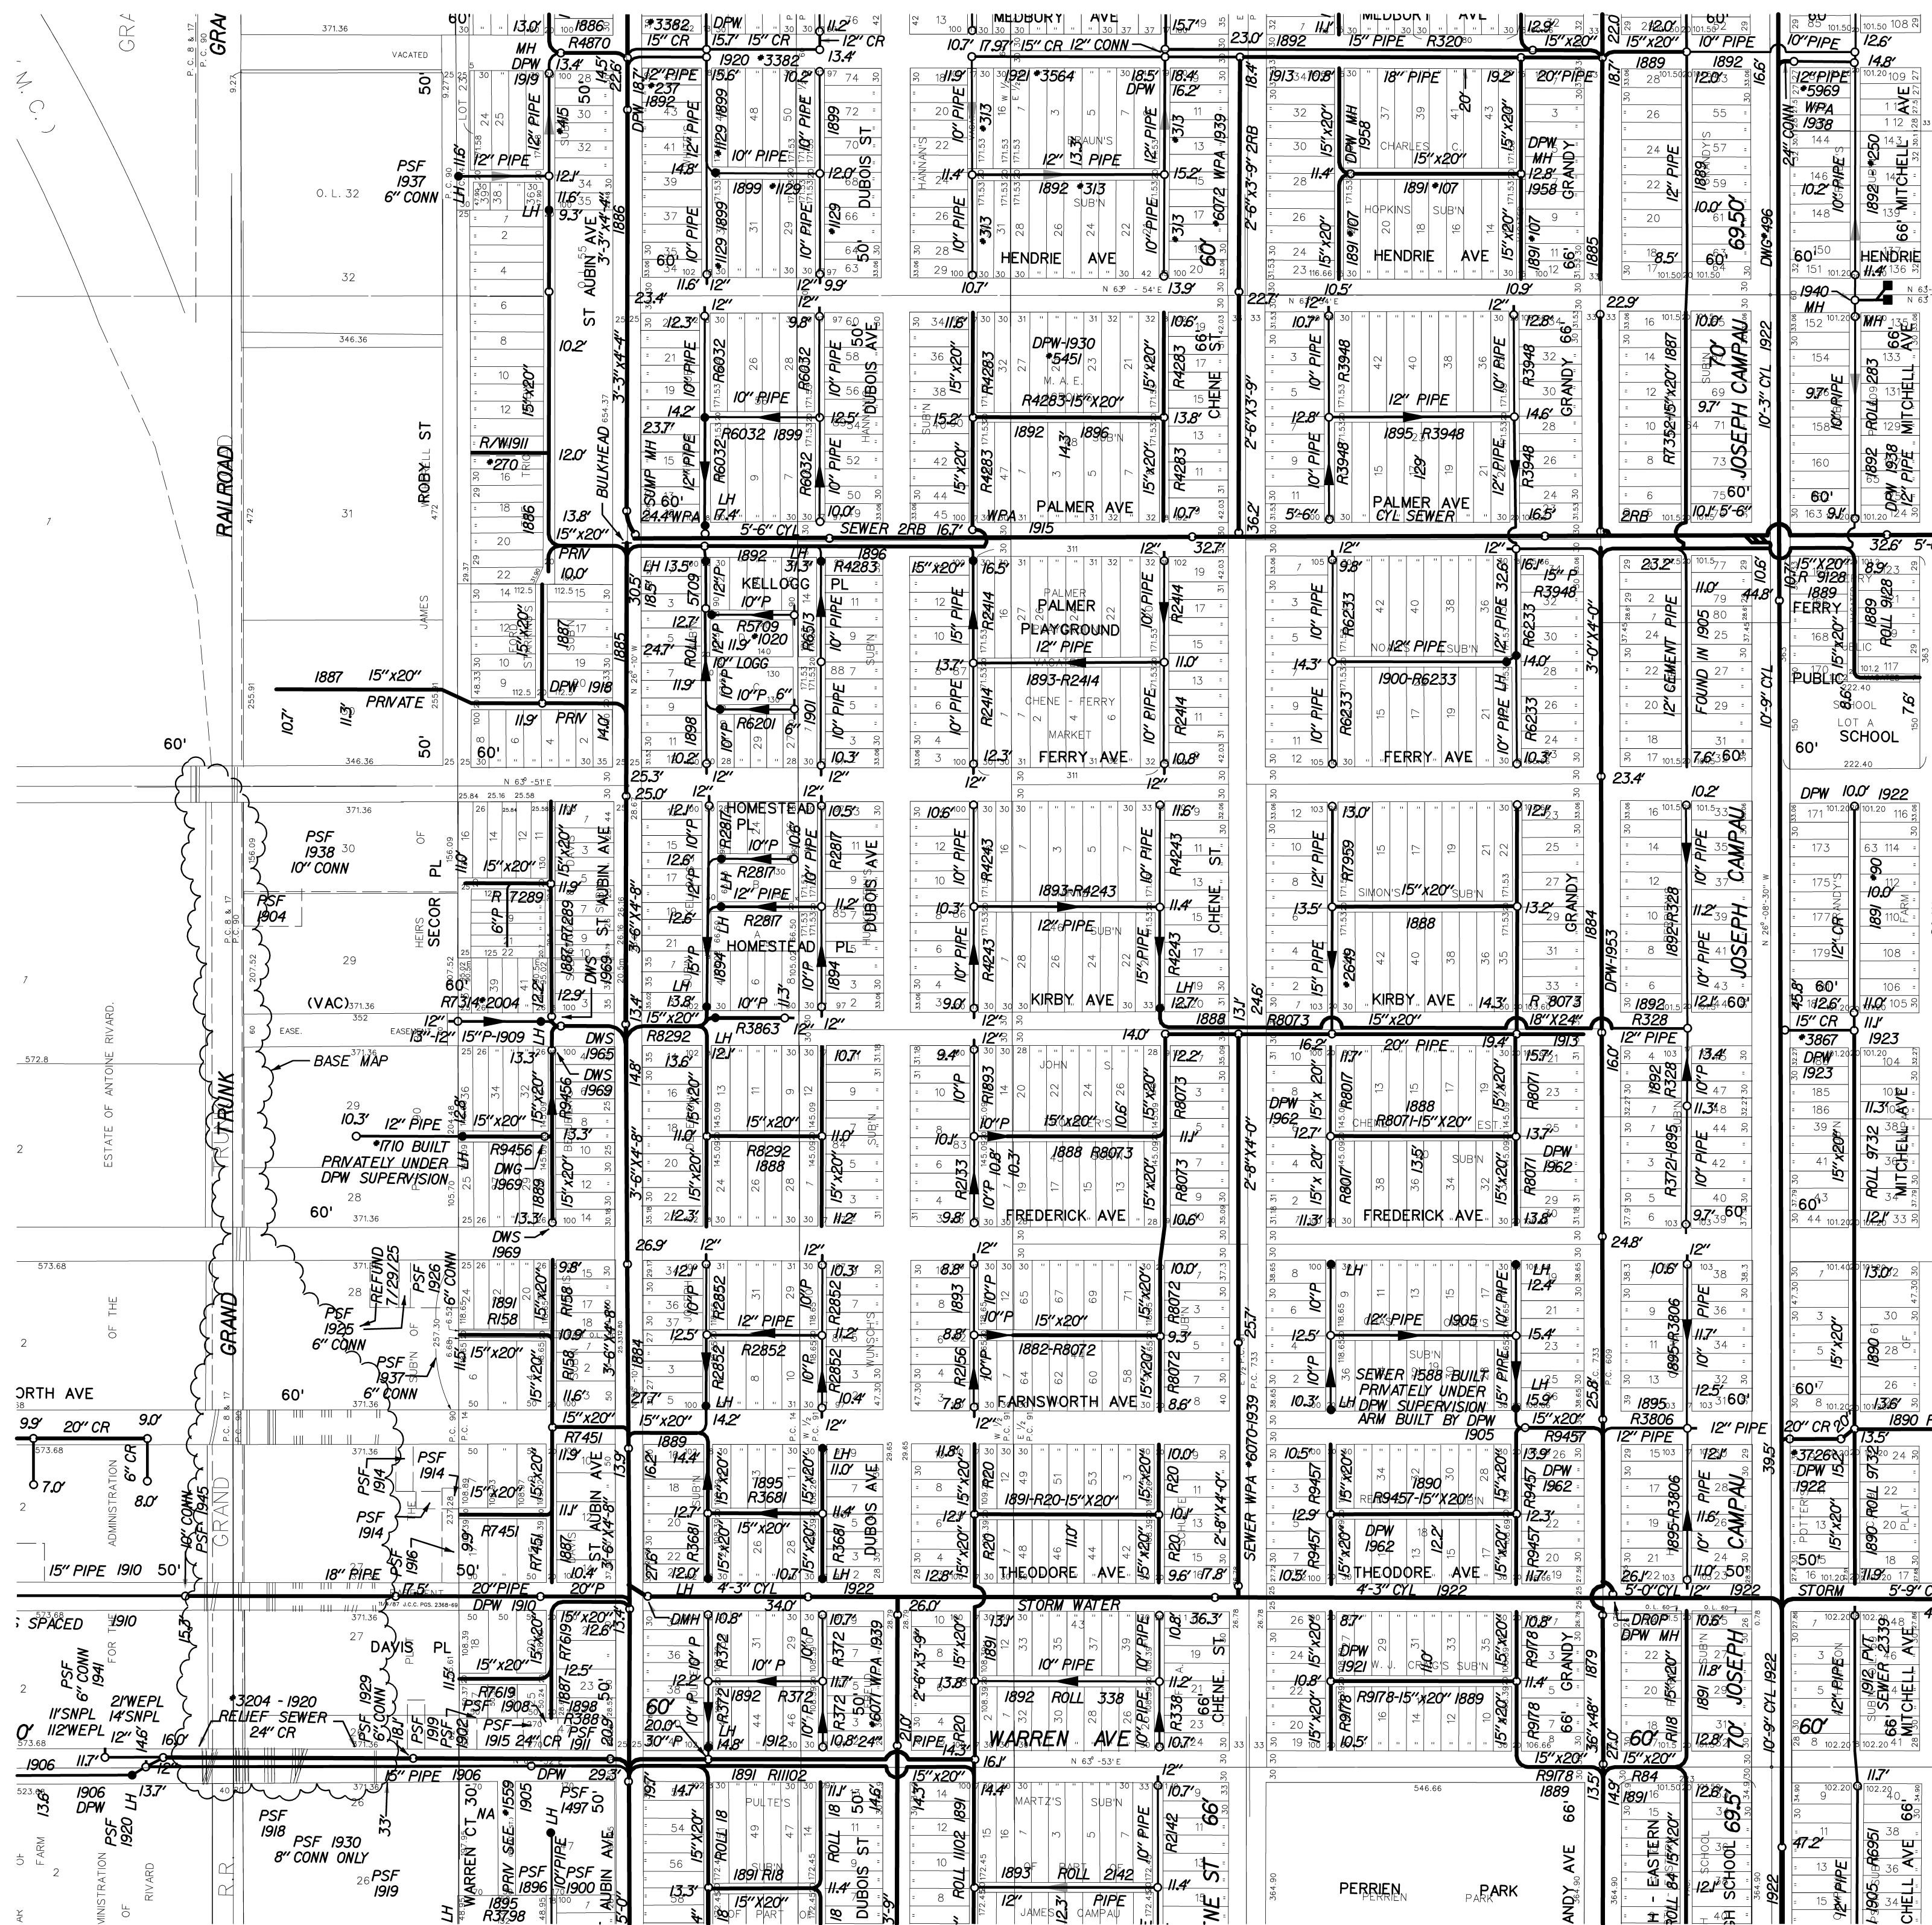

S-40-A

S-40-E



SEWER MAP

CITY OF DETROIT

SCALE: 1" = 200'

DWS SEC. MAP NUMBER:
S-40-B

REVISED THRU:

| | |
|-------------------------|----------|
| DIGITIZED BY: CEI, INC. | DATE |
| G. AZIZ | 02-02-96 |
| E. LEWIS | 11-19-96 |
| CHECKED BY DWS: | |
| PRINT DATE: | 9-14-00 |



STATE PLANE