


S-30-A

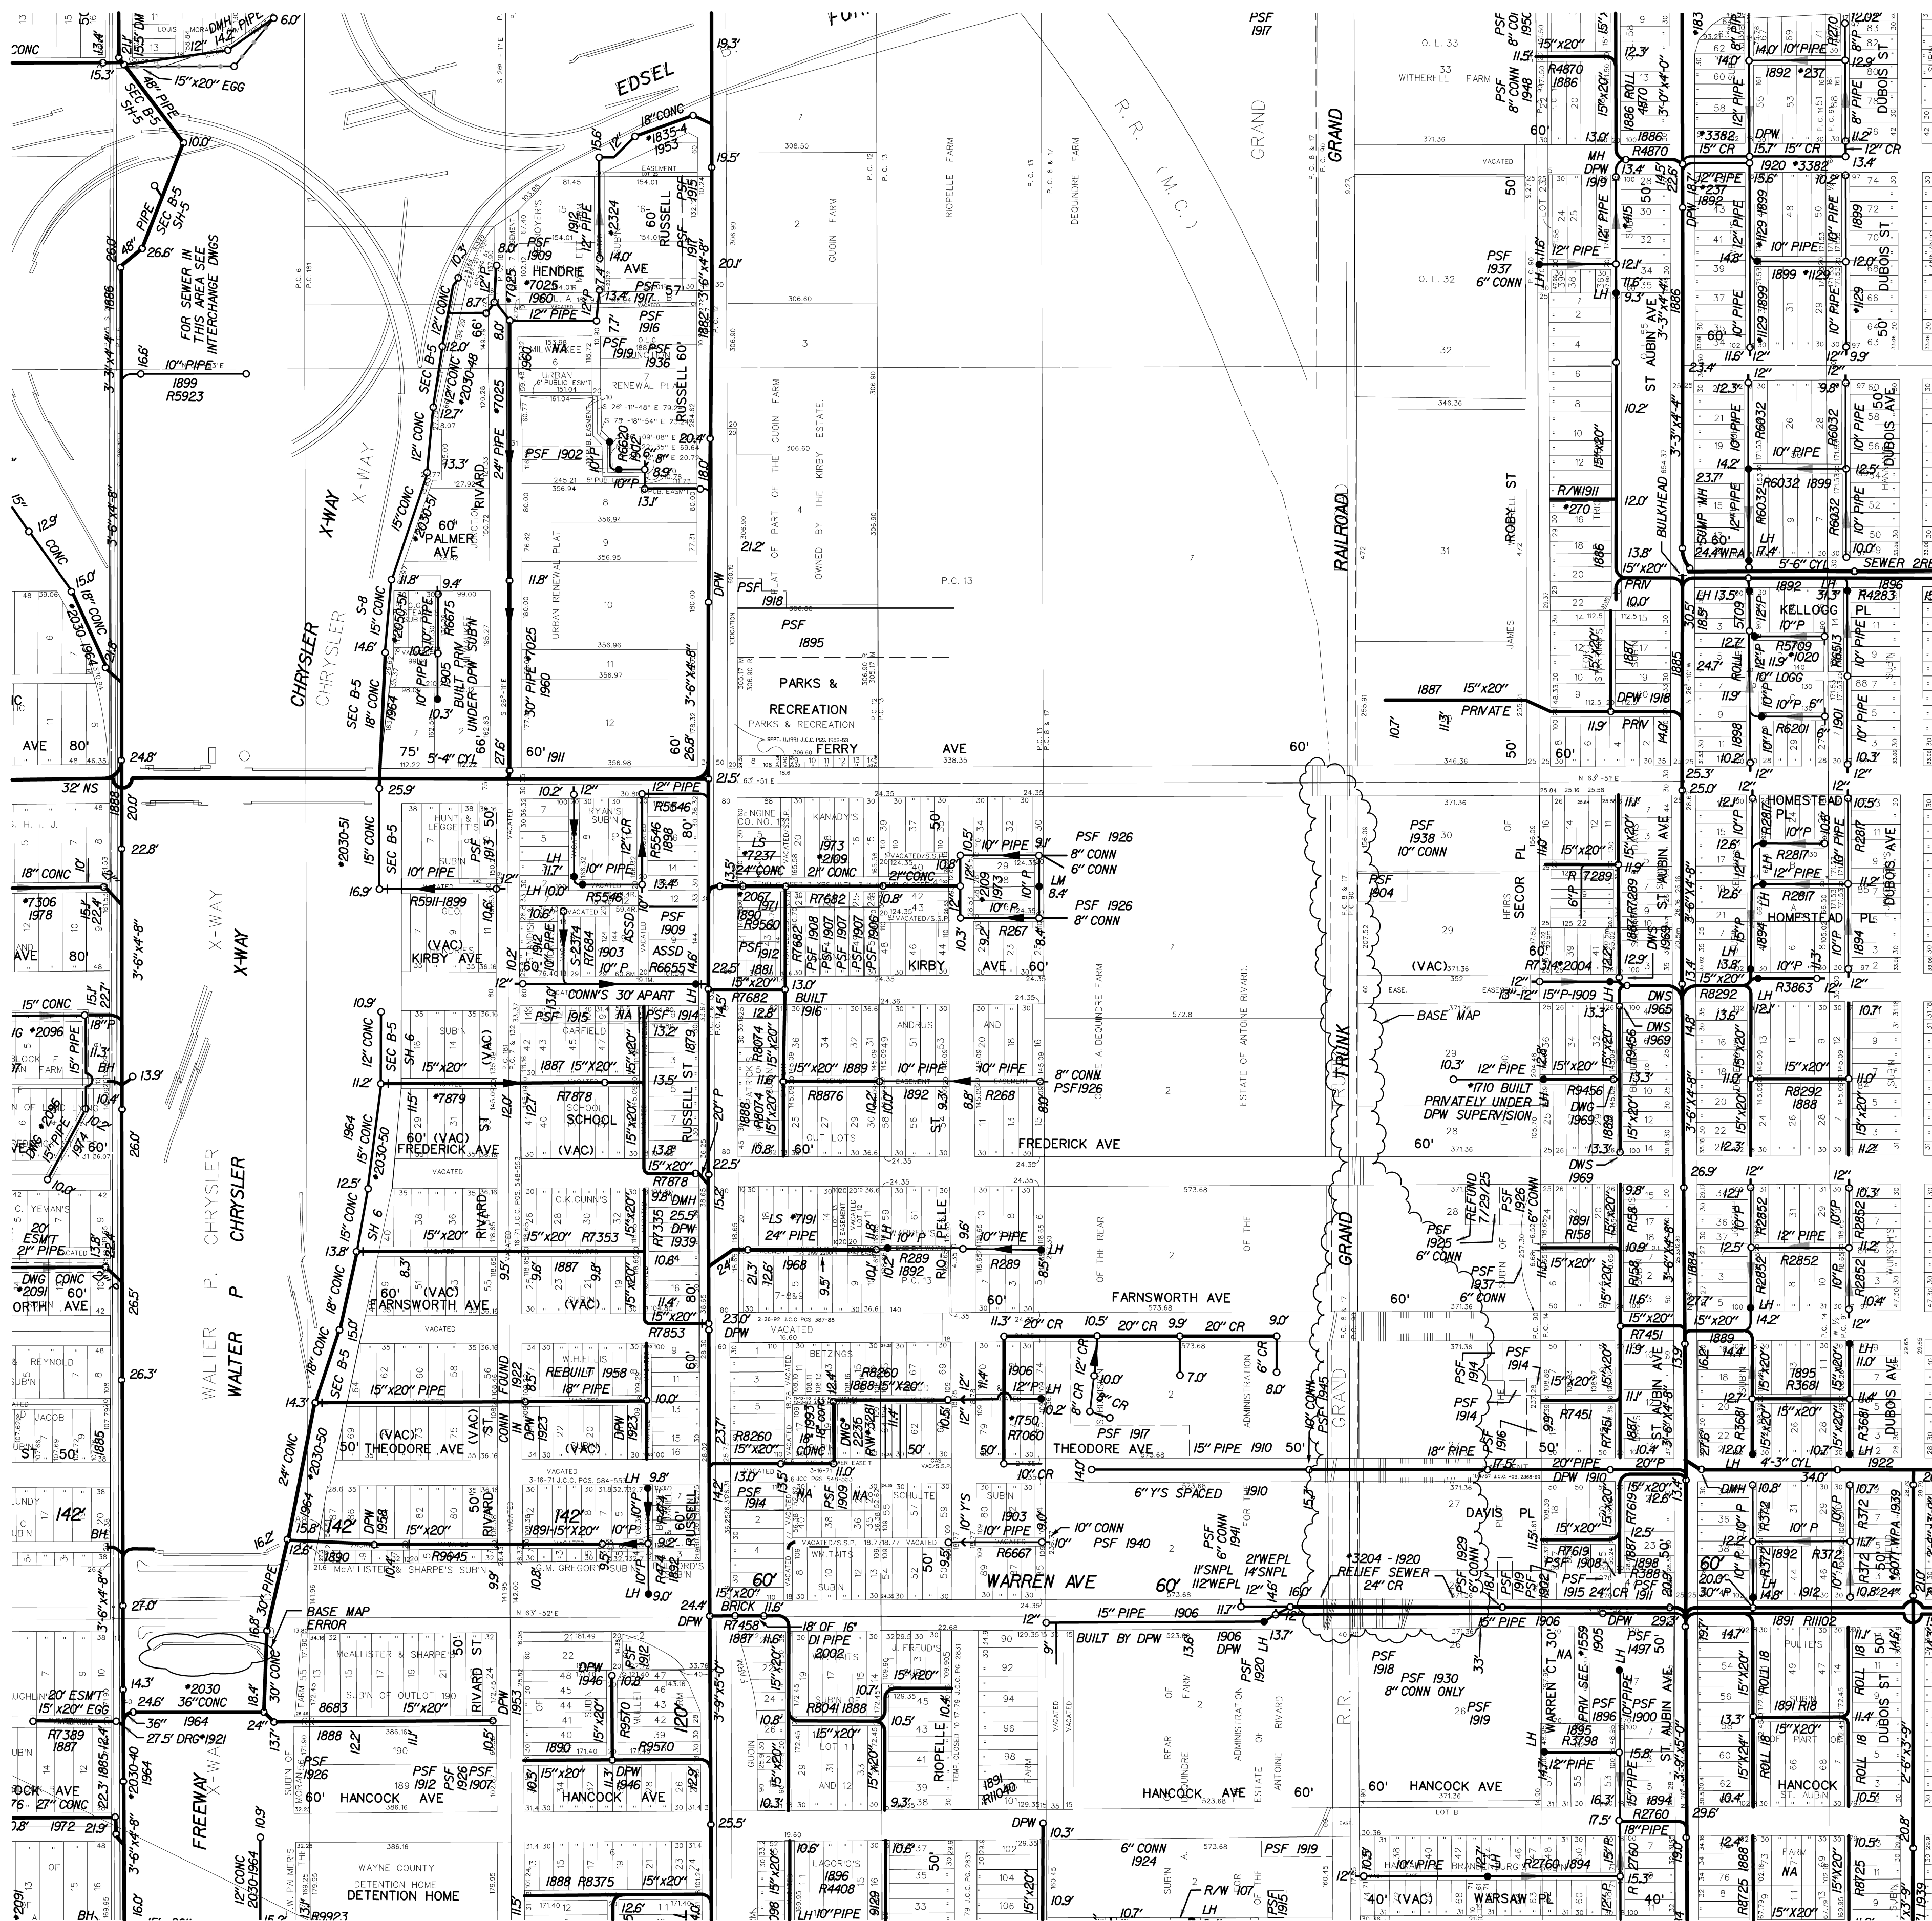

S-40-B



SEWER MAP


CITY OF DETROIT

SCALE: 1" = 200'

DWSO SEC. MAP NUMBER: S-40-C

REVISED THRU: 12-31-03

DIGITIZED BY: CEI, INC.	DATE
G. AZI2	02-02-96
E. LEWIS	08-13-96
CHECKED BY DWSO:	
PRINT DATE:	9-14-00

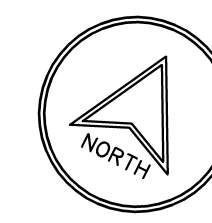

STATE PLANE