


S-41-D

S-41-F

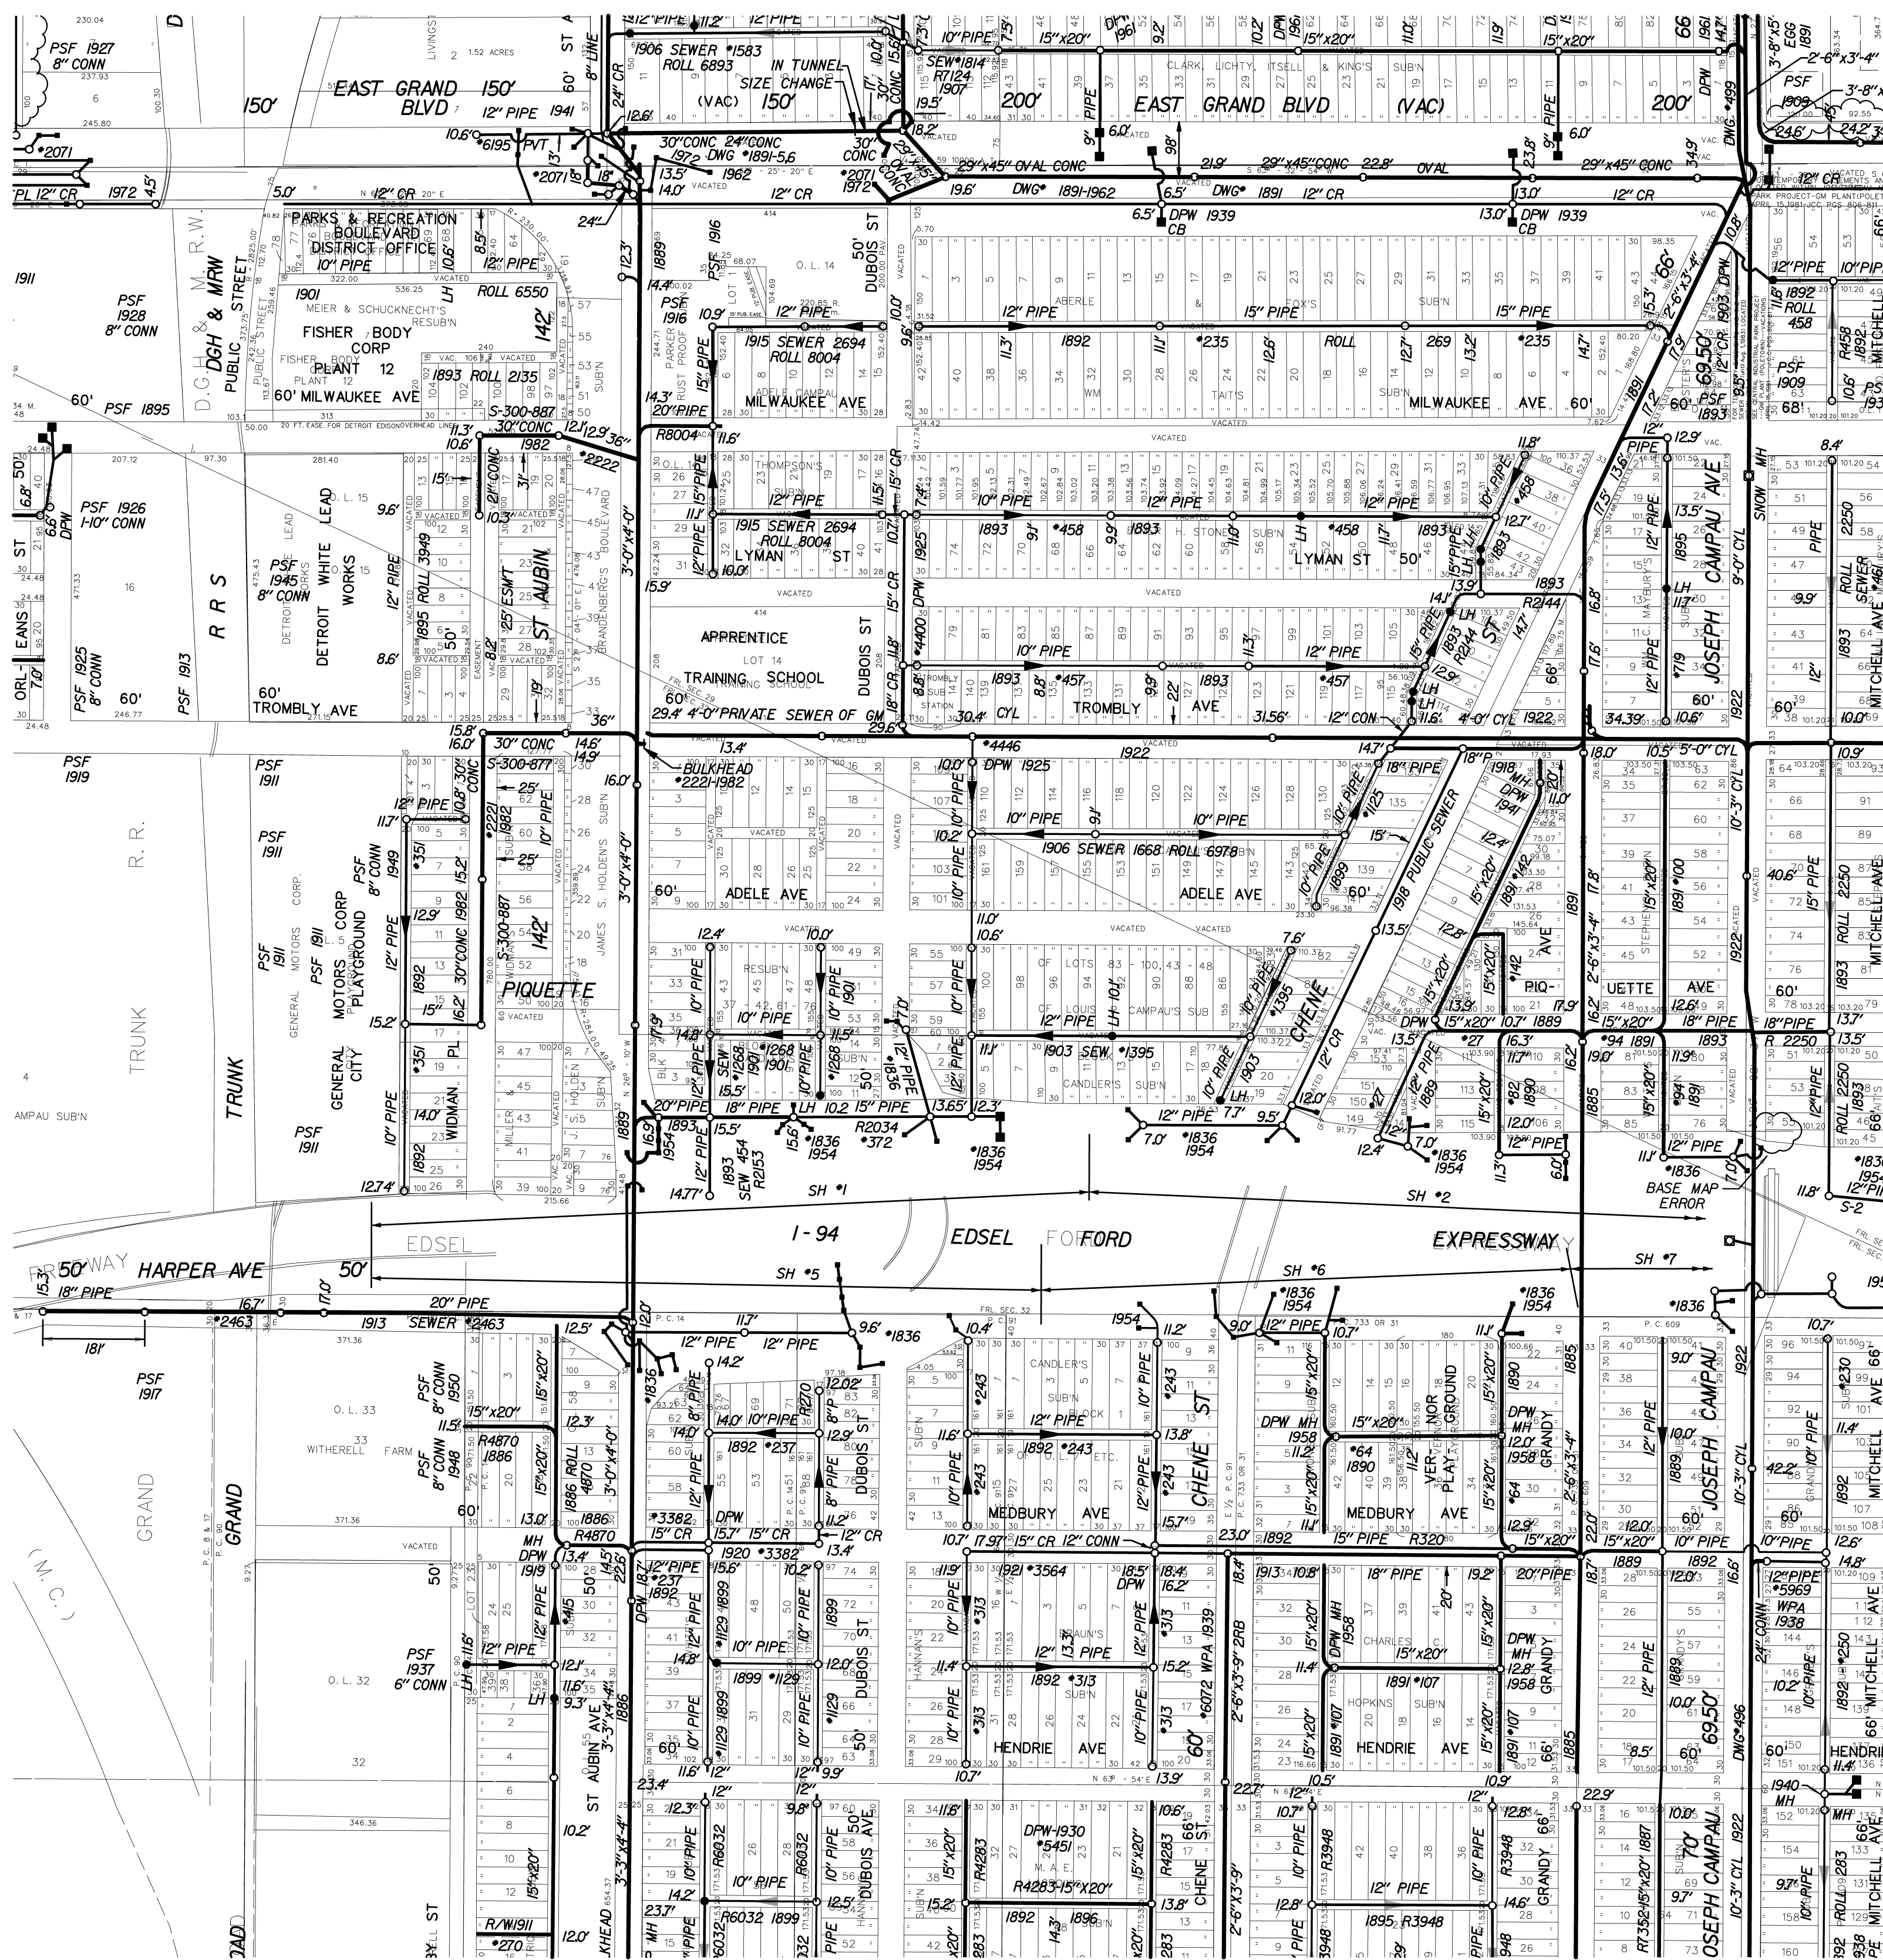

SEWER MAP

CITY OF DETROIT

SCALE: 1" = 200'

0 200 400

DWSN SEC. MAP NUMBER:
S-41-E

REVISED TO: 12-31-03

DIGITIZED BY: CEI, INC.	DATE
M. A. ROBERTS SR.	08-20-96
CHECKED BY: DWSN	DATE
PRINT DATE:	02-24-00



STATE PLANE