


S-42-C

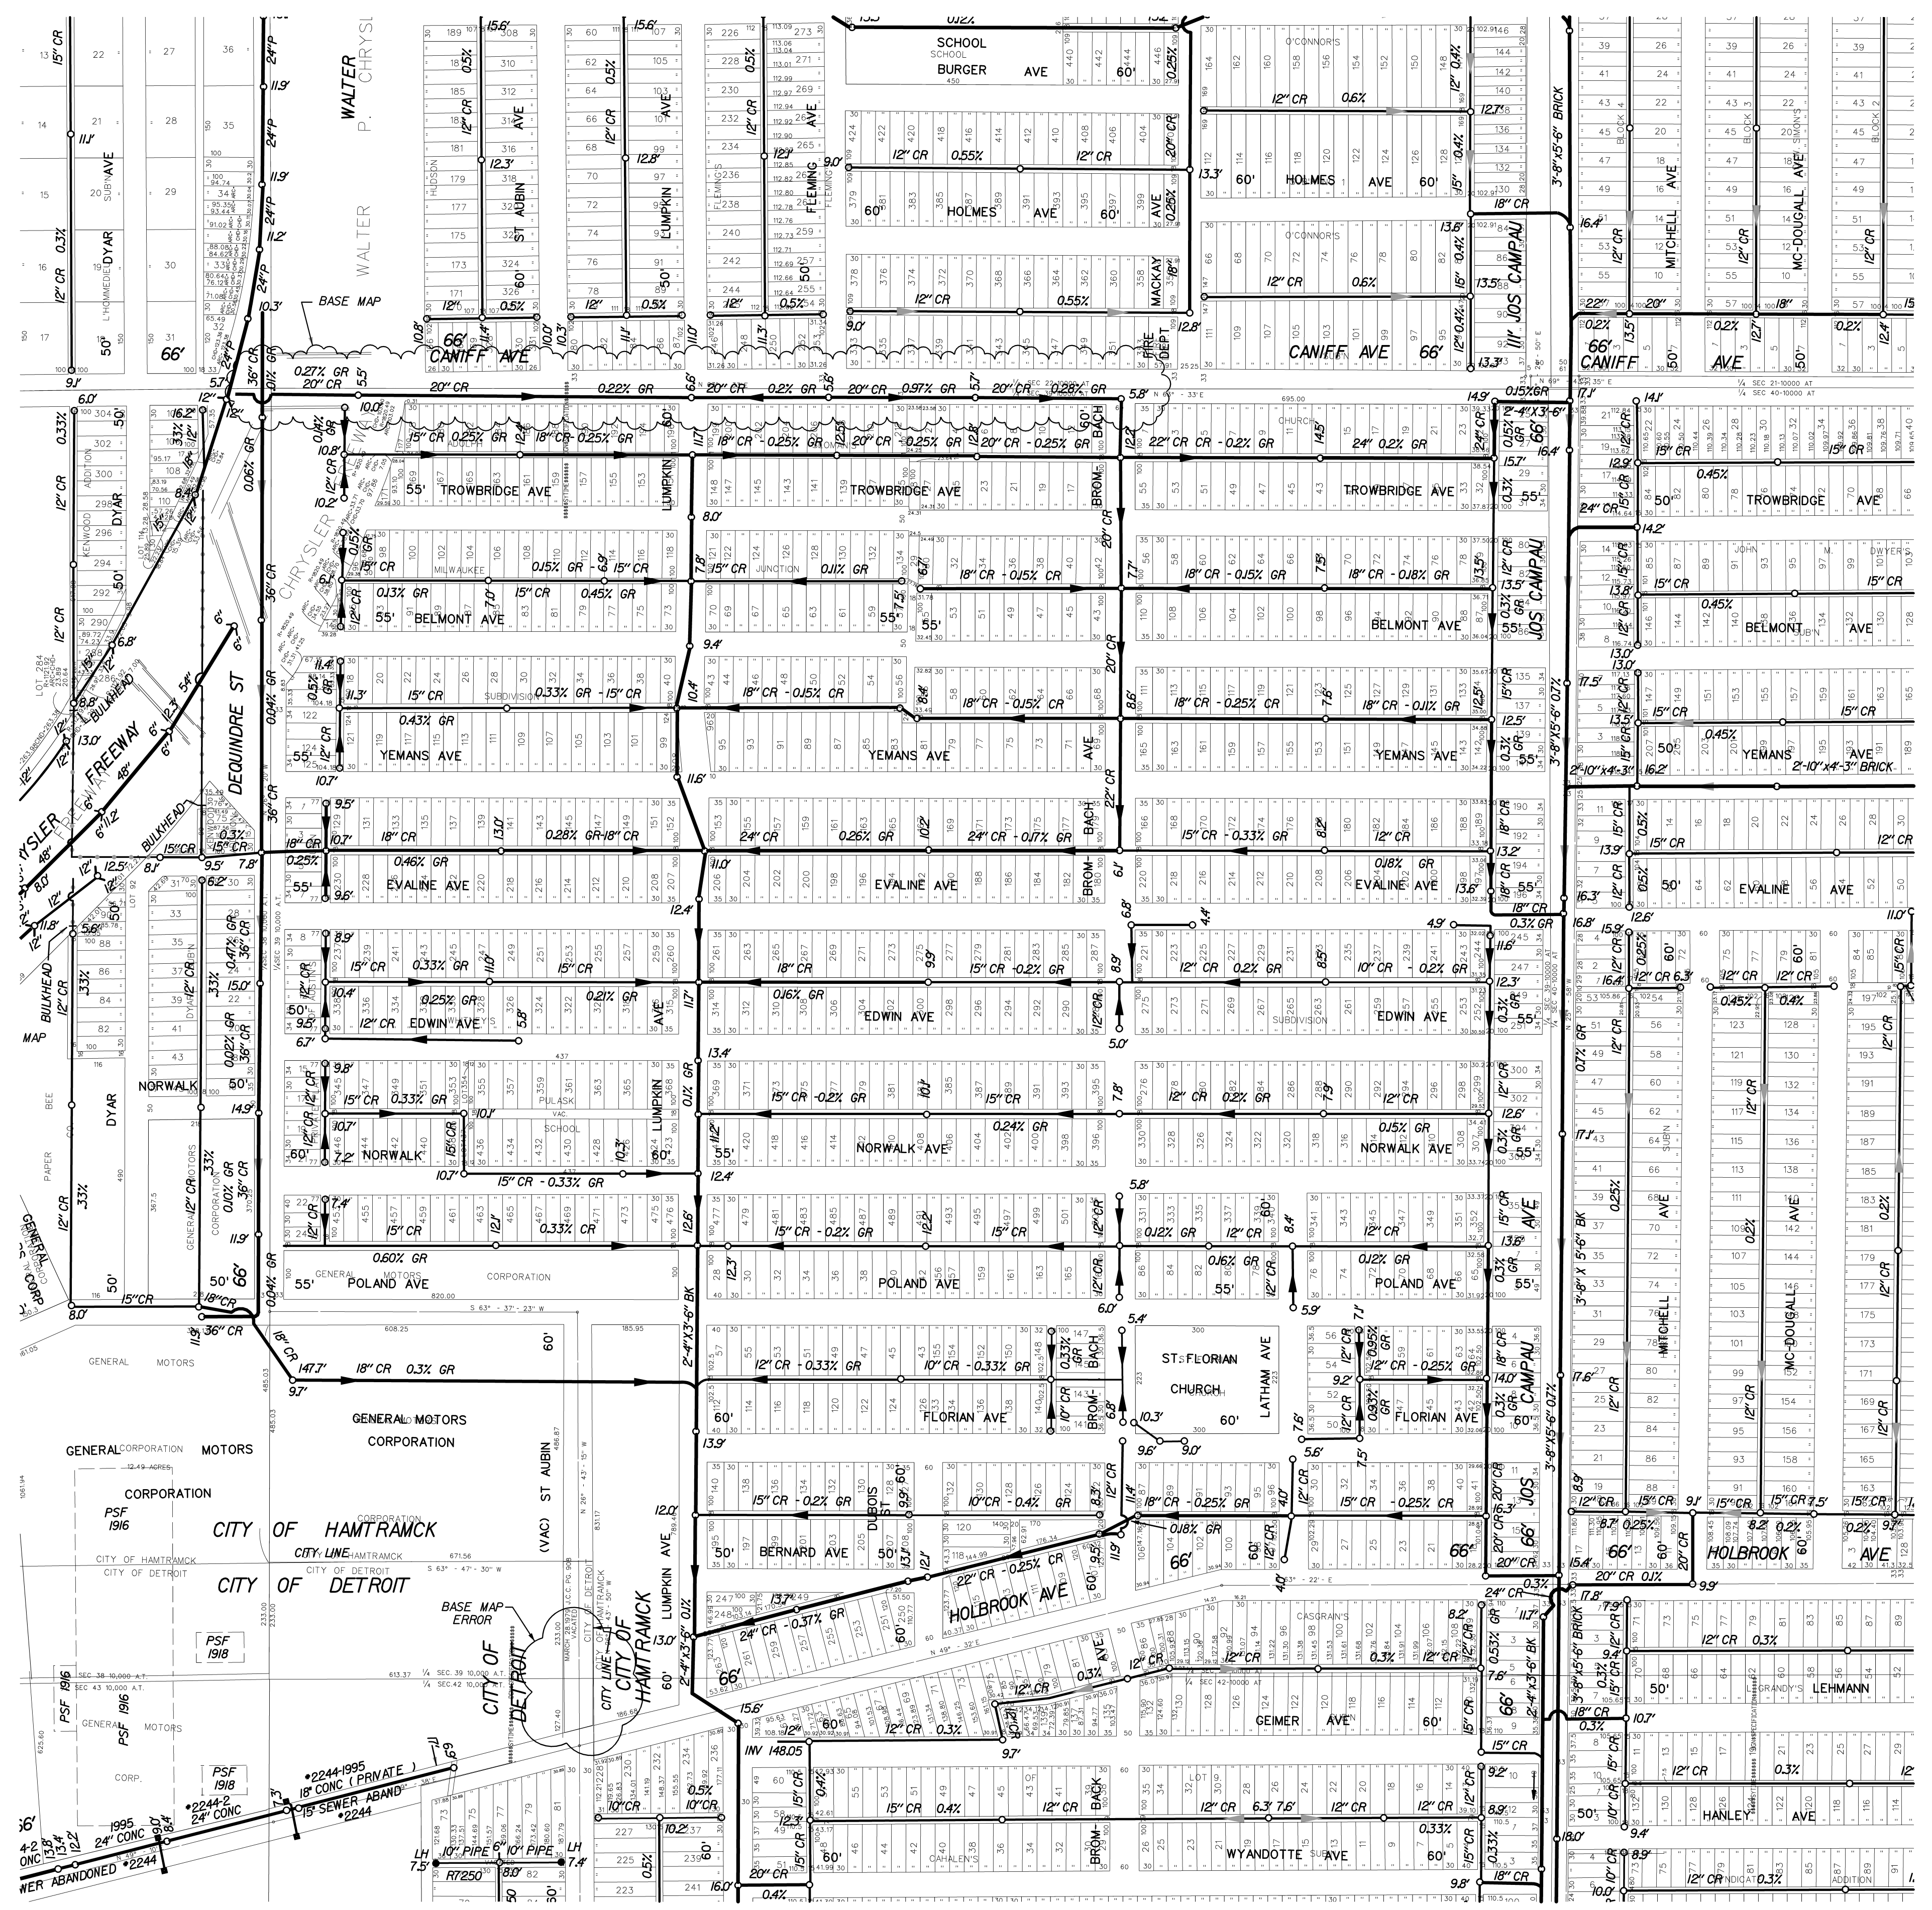

S-42-A



S-42-E

SEWER MAP

CITY OF DETROIT

SCALE: 1" = 200'

DWSO SEC. MAP NUMBER: **S-42-B**

REVISED THRU:

DIGITIZED BY: CEI, INC.	DATE
M. A. ROBERTS SR.	01-24-96
TOOD TROUT	03-09-96
CHECKED BY DWSO:	
PRINT DATE:	02-25-00



STATE PLANE