


S-32-F

S-42-E

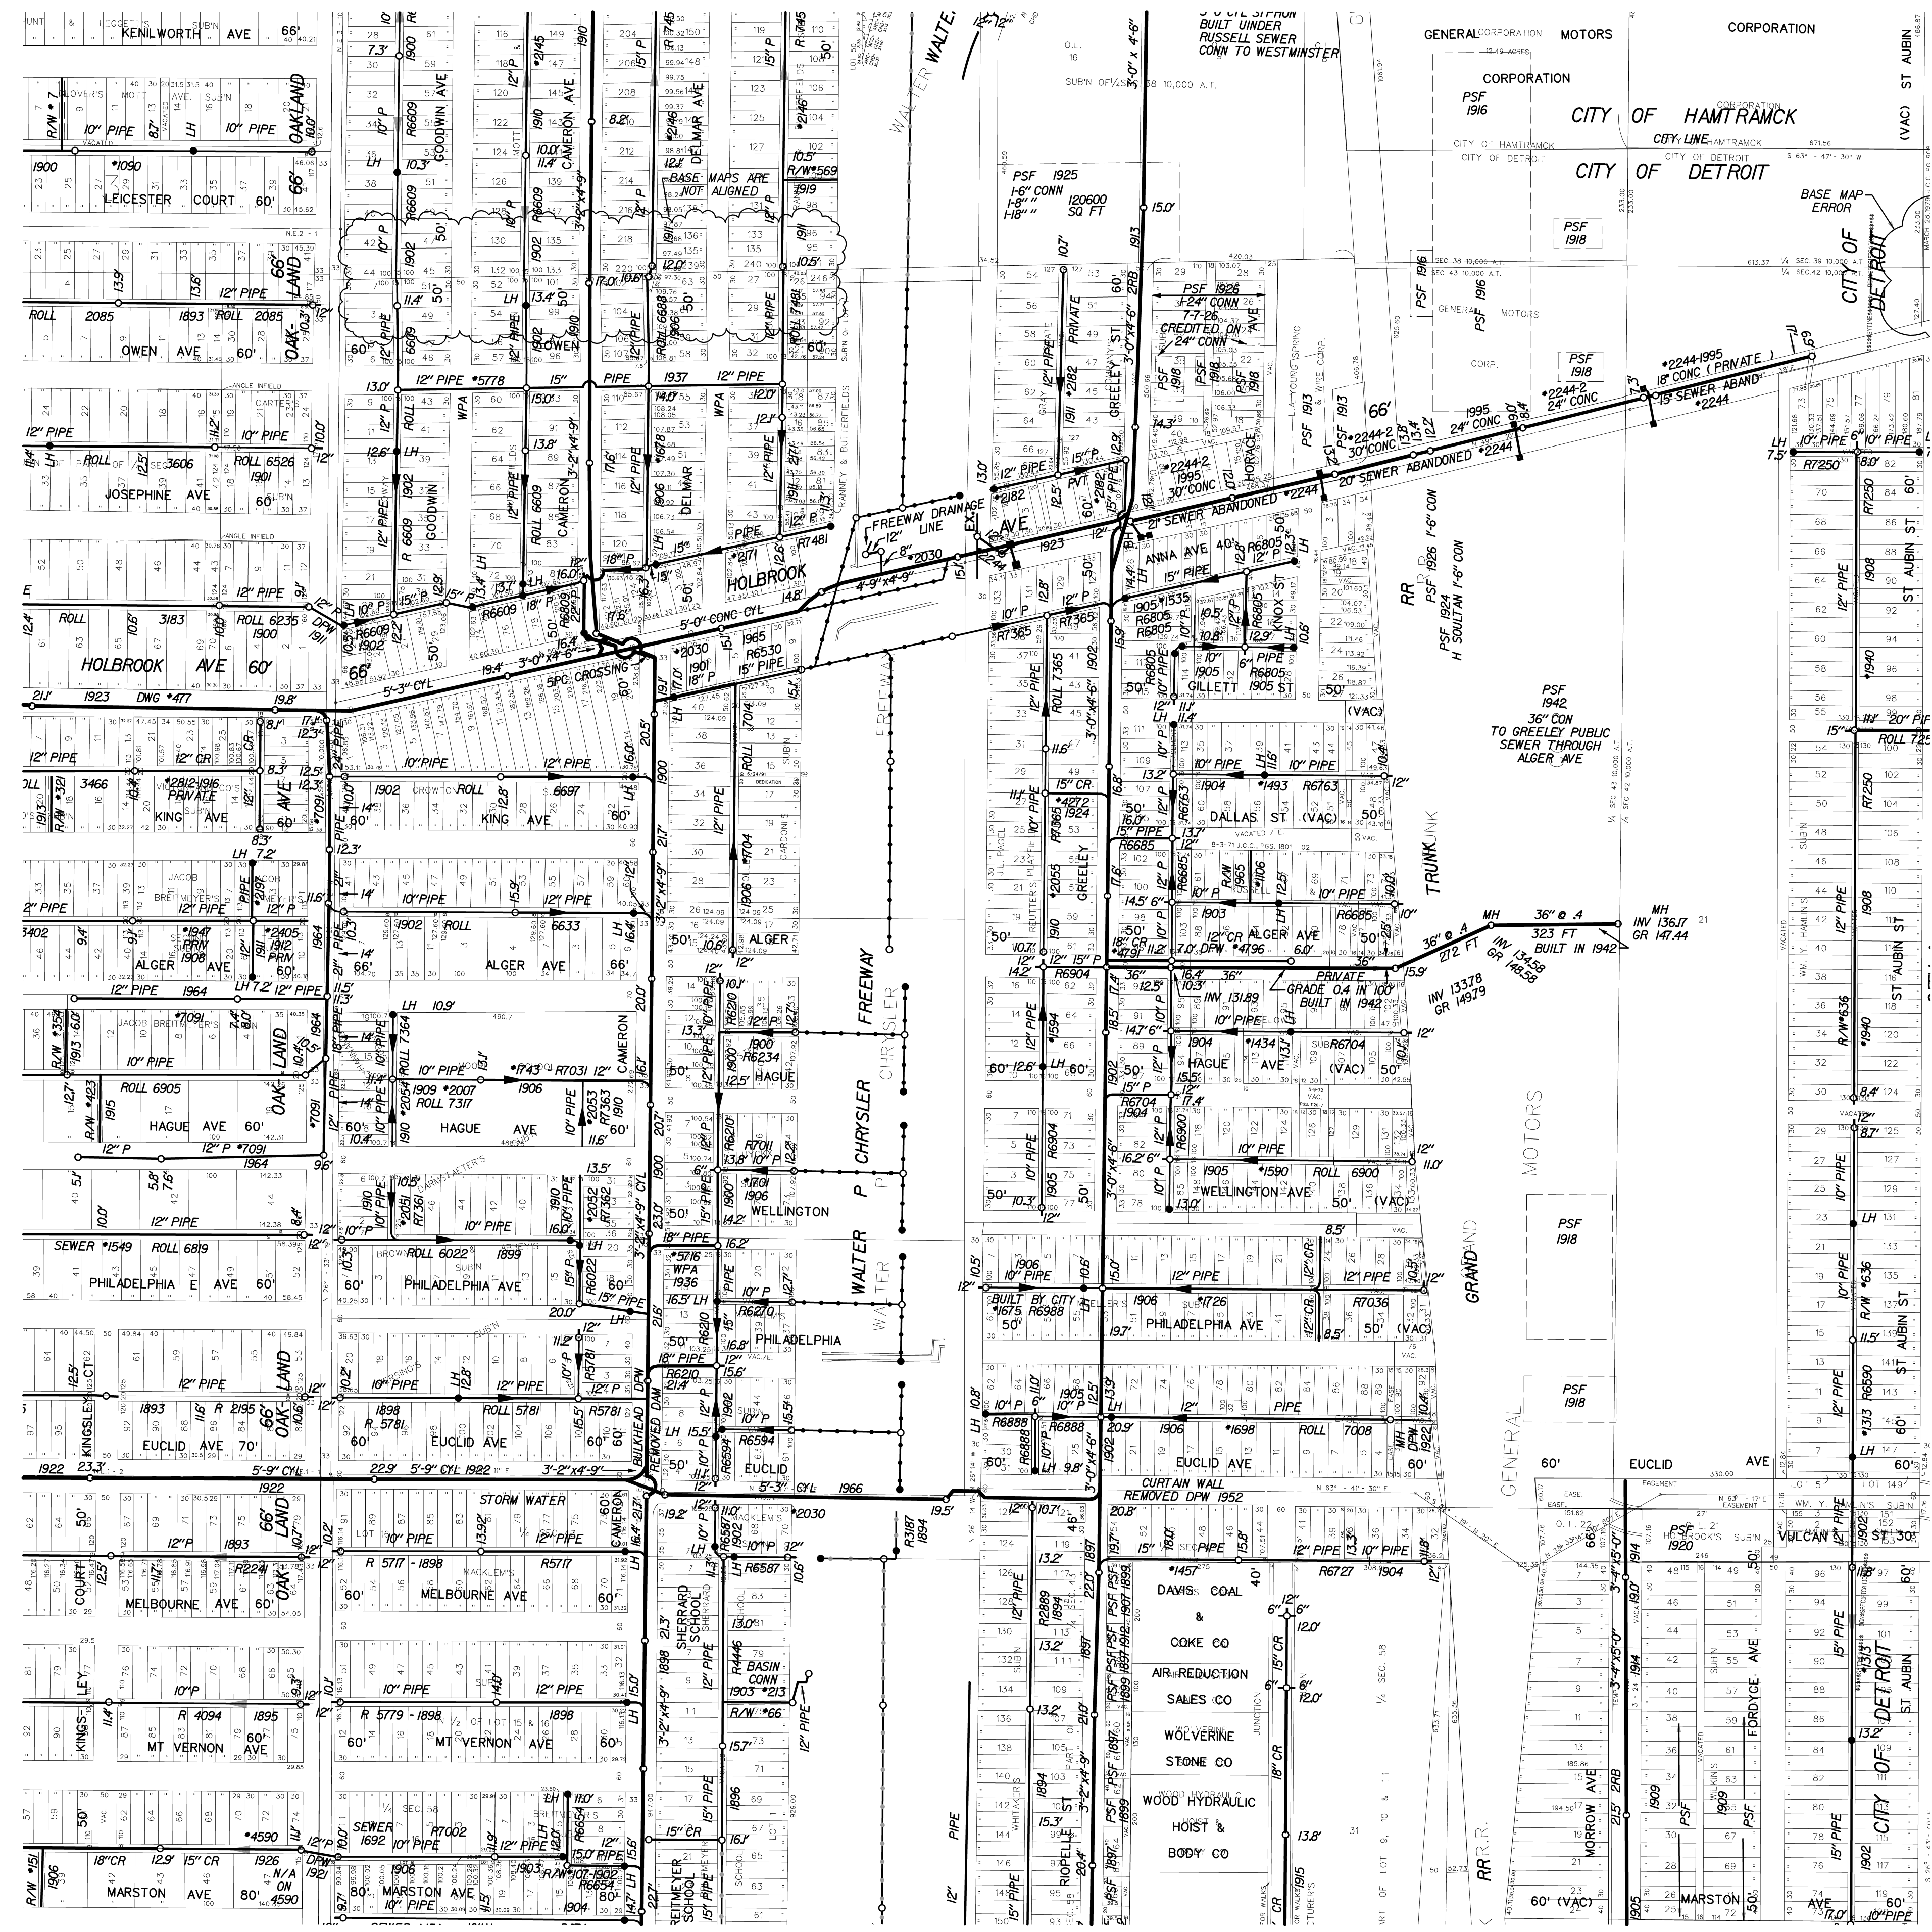

S-41-C

SEWER MAP **CITY OF DETROIT**

SCALE: 1" = 200' DWSN SEC. MAP NUMBER: **S-42-D** REVISED THRU: 12-31-03

DIGITIZED BY: CEI, INC.	DATE
M. WALKER	11-07-95
M. A. ROBERTS SR.	08-08-96
CHECKED BY: DWSN	
PRINT DATE:	02-25-00



STATE PLANE