


S-44-C

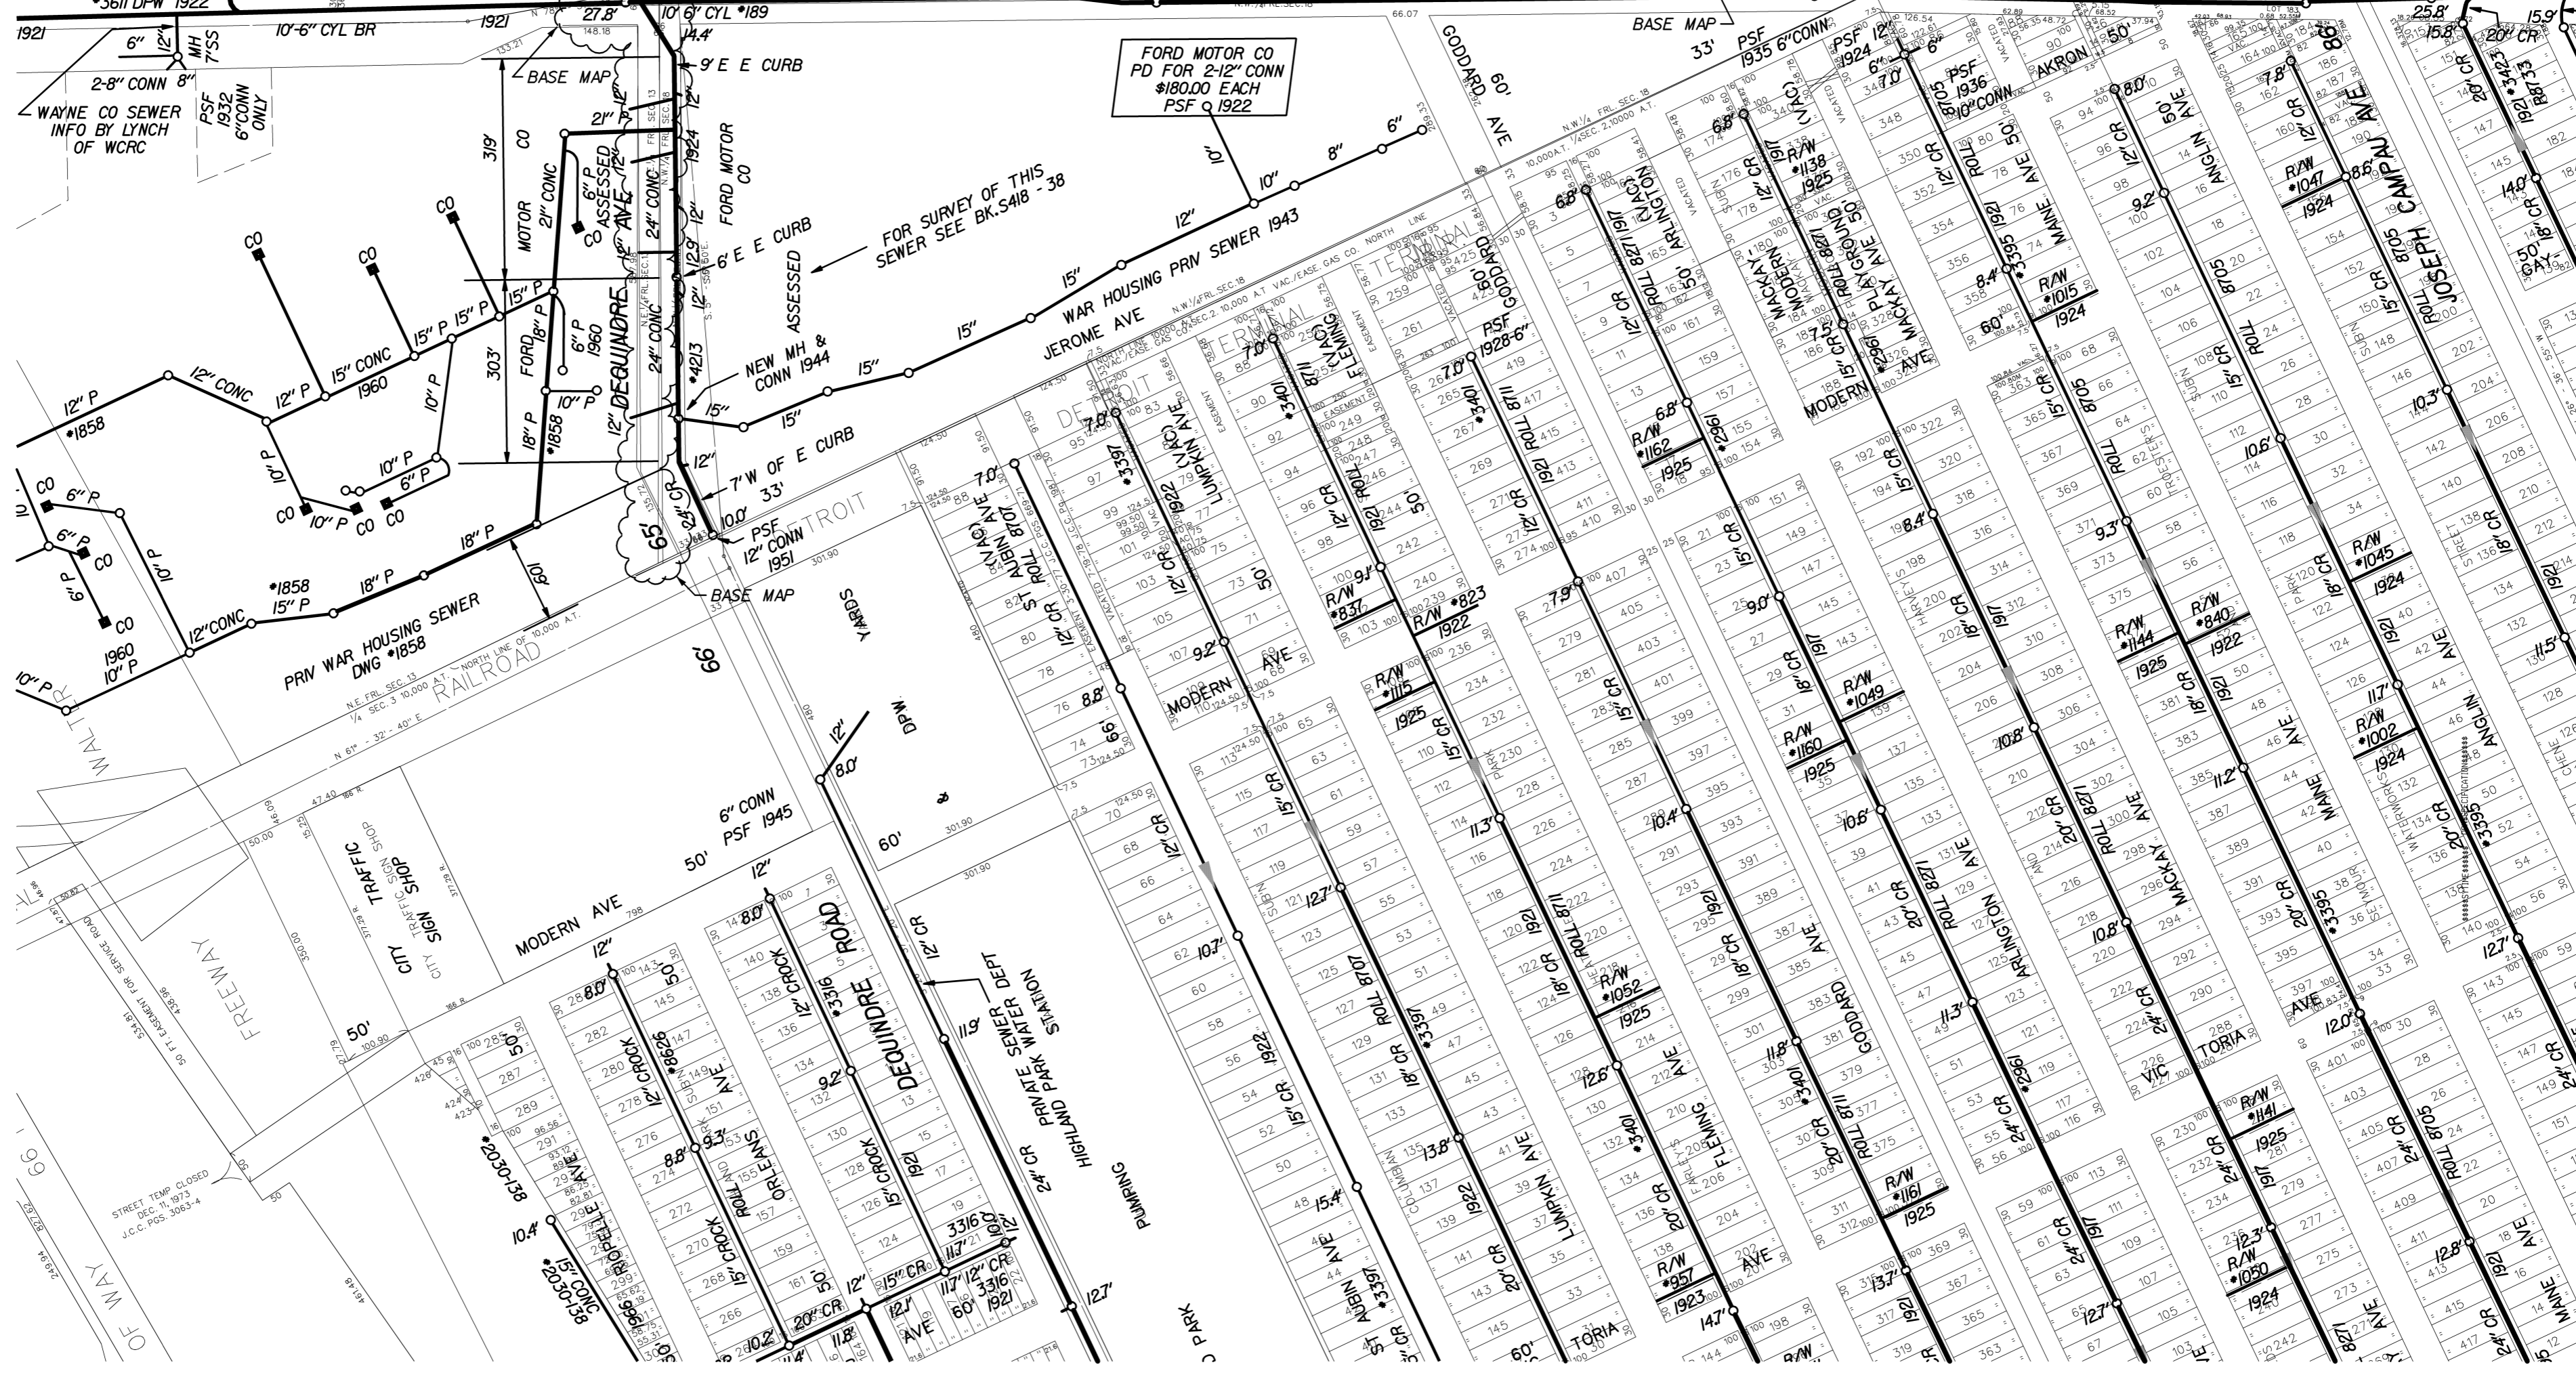

S-44-E



SEWER MAP CITY OF DETROIT

SCALE: 1" = 200'  
0 200 400

DWSD SEC. MAP NUMBER:  
S-44-B

REVISED THRU:

|                         |          |
|-------------------------|----------|
| DIGITIZED BY: CEI, INC. | DATE     |
| A. HASKINS              | 04-08-95 |
| E. LEWIS                | 11-18-96 |
| CHECKED BY: DMSD:       |          |
| PRINT DATE:             | 02-29-00 |



STATE PLANE