


S-34-F

S-44-E

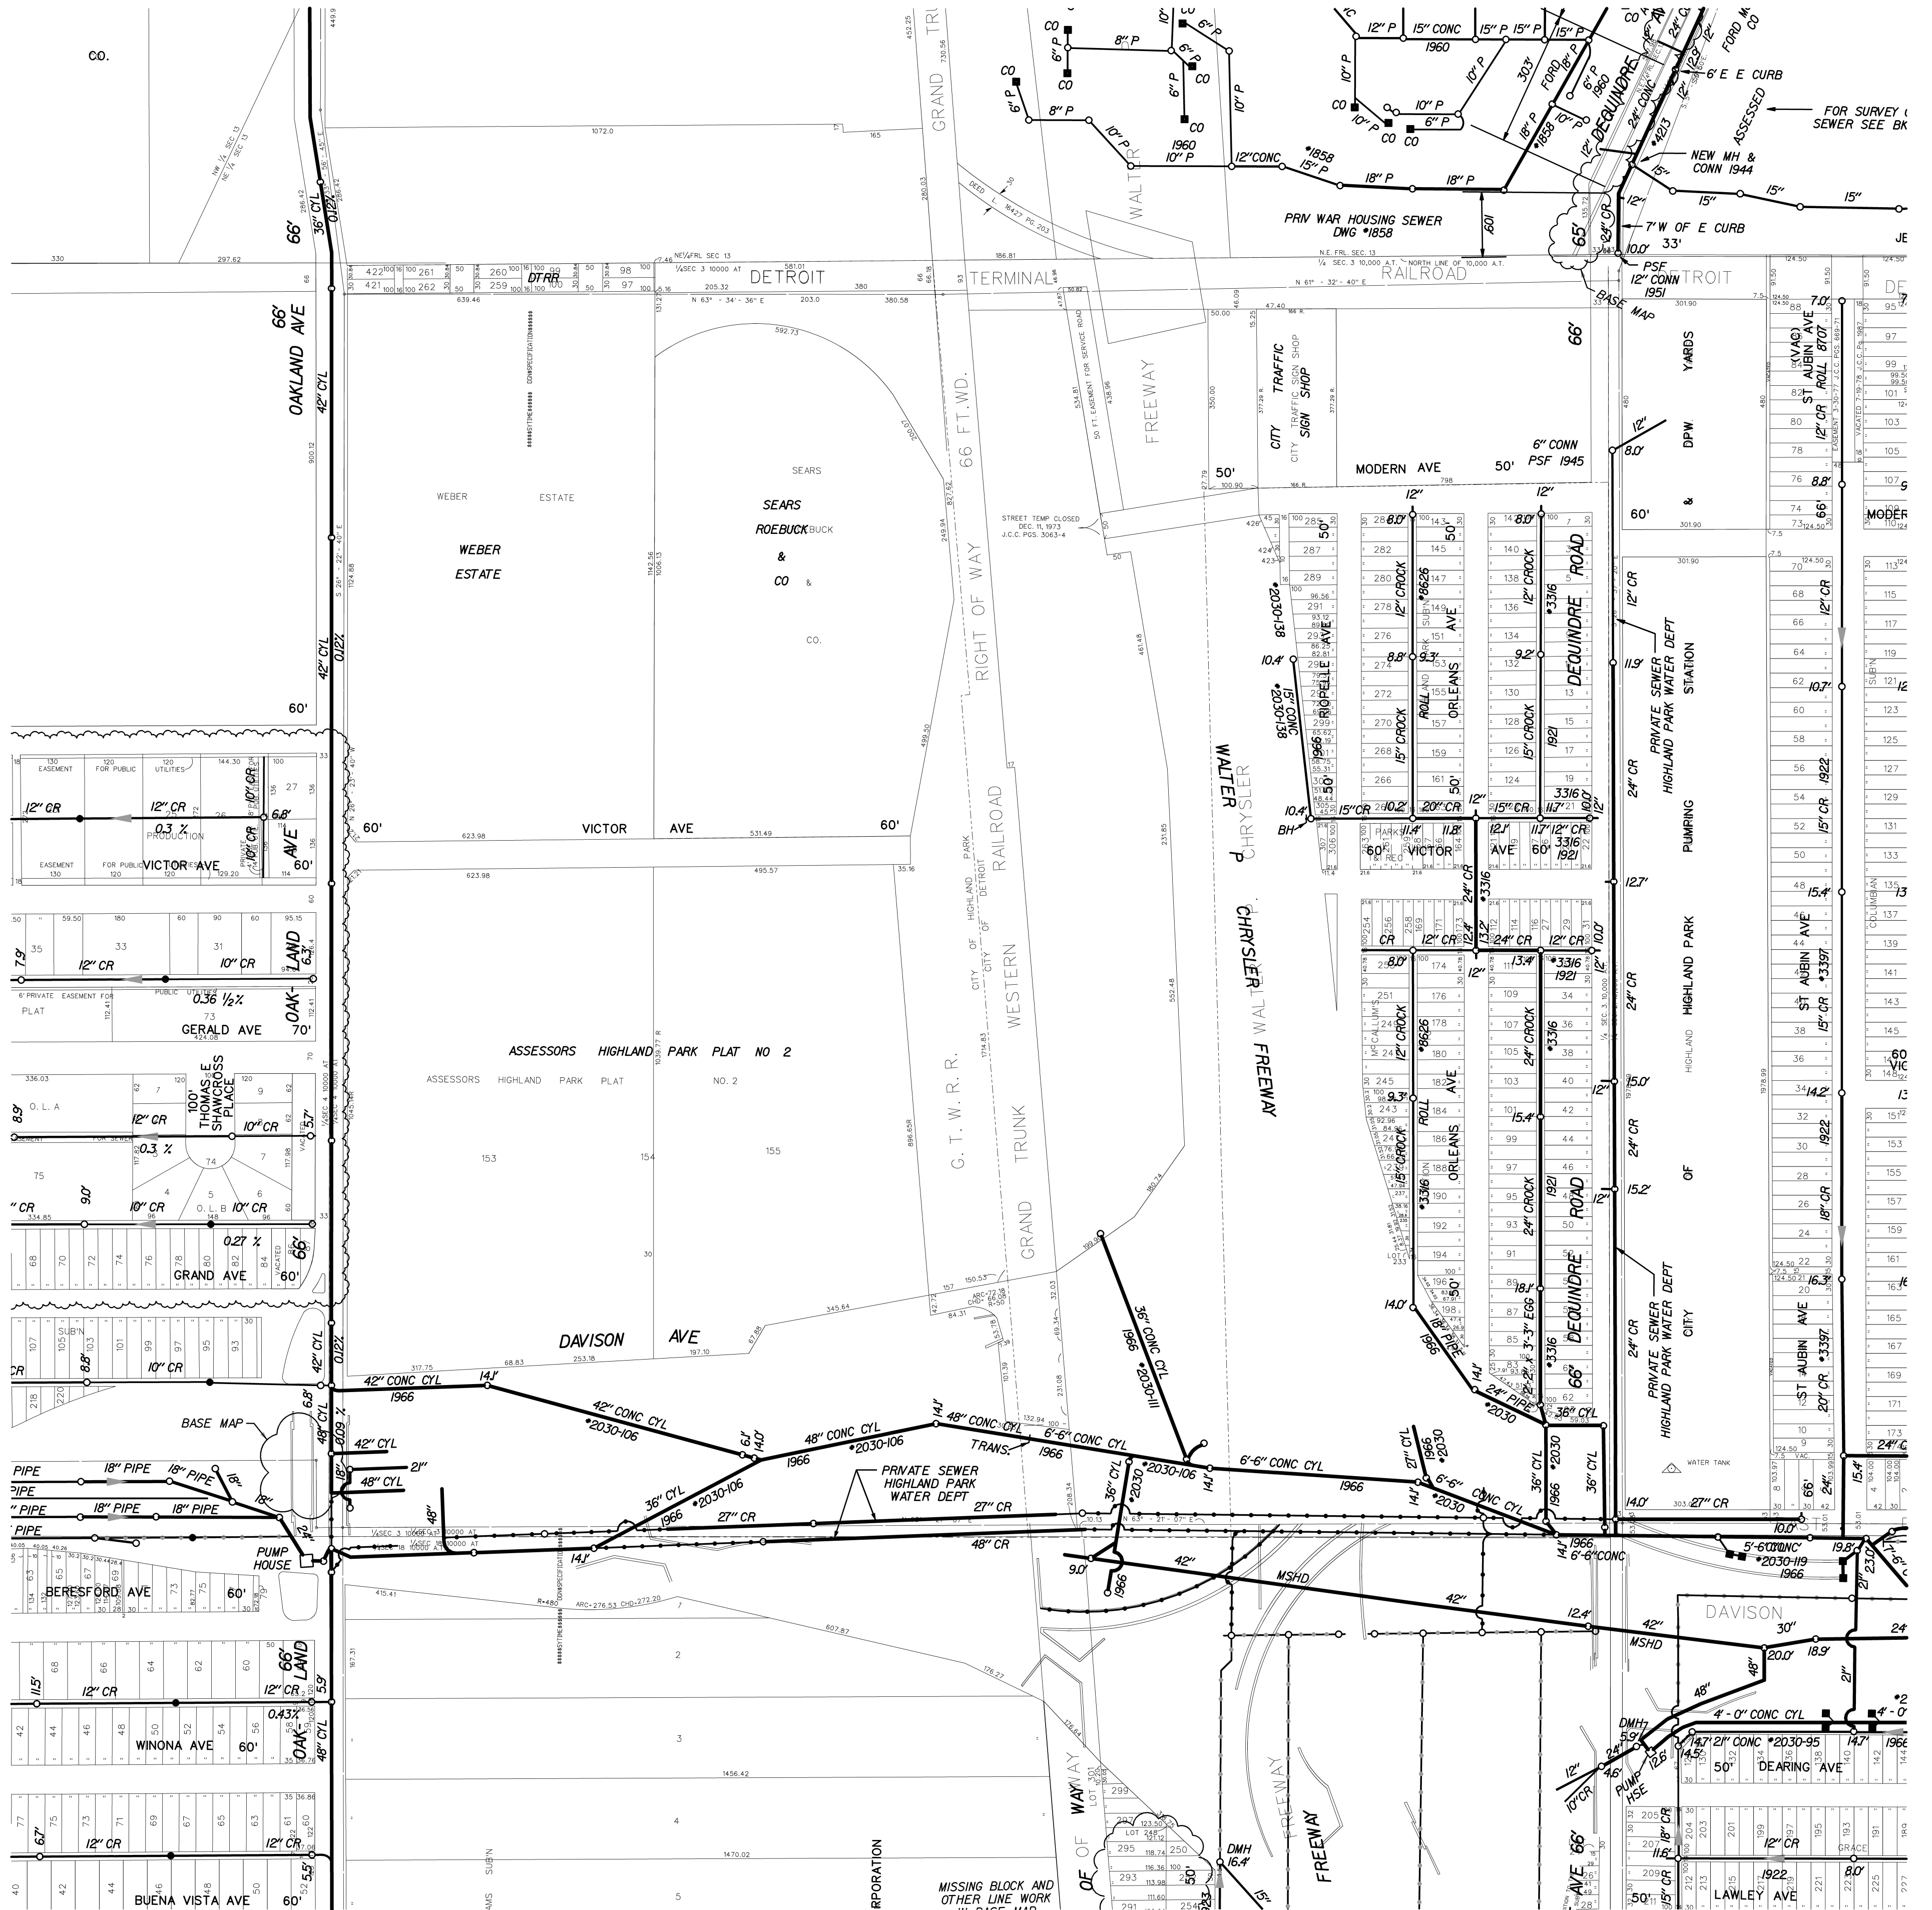

S-43-C



SEWER MAP


CITY OF DETROIT

SCALE: 1" = 200'

DWSO SEC. MAP NUMBER:
S-44-D

REVISED THRU:
12-31-03

DIGITIZED BY: CEA, INC.	DATE
A. HASKINS II	04-08-95
M. A. ROBERTS SR., /G. AZIZ	05-20-96
CHECKED BY DWSO:	
PRINT DATE:	02-29-00

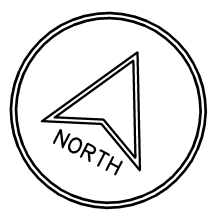

STATE PLANE