


S-44-D

S-44-F

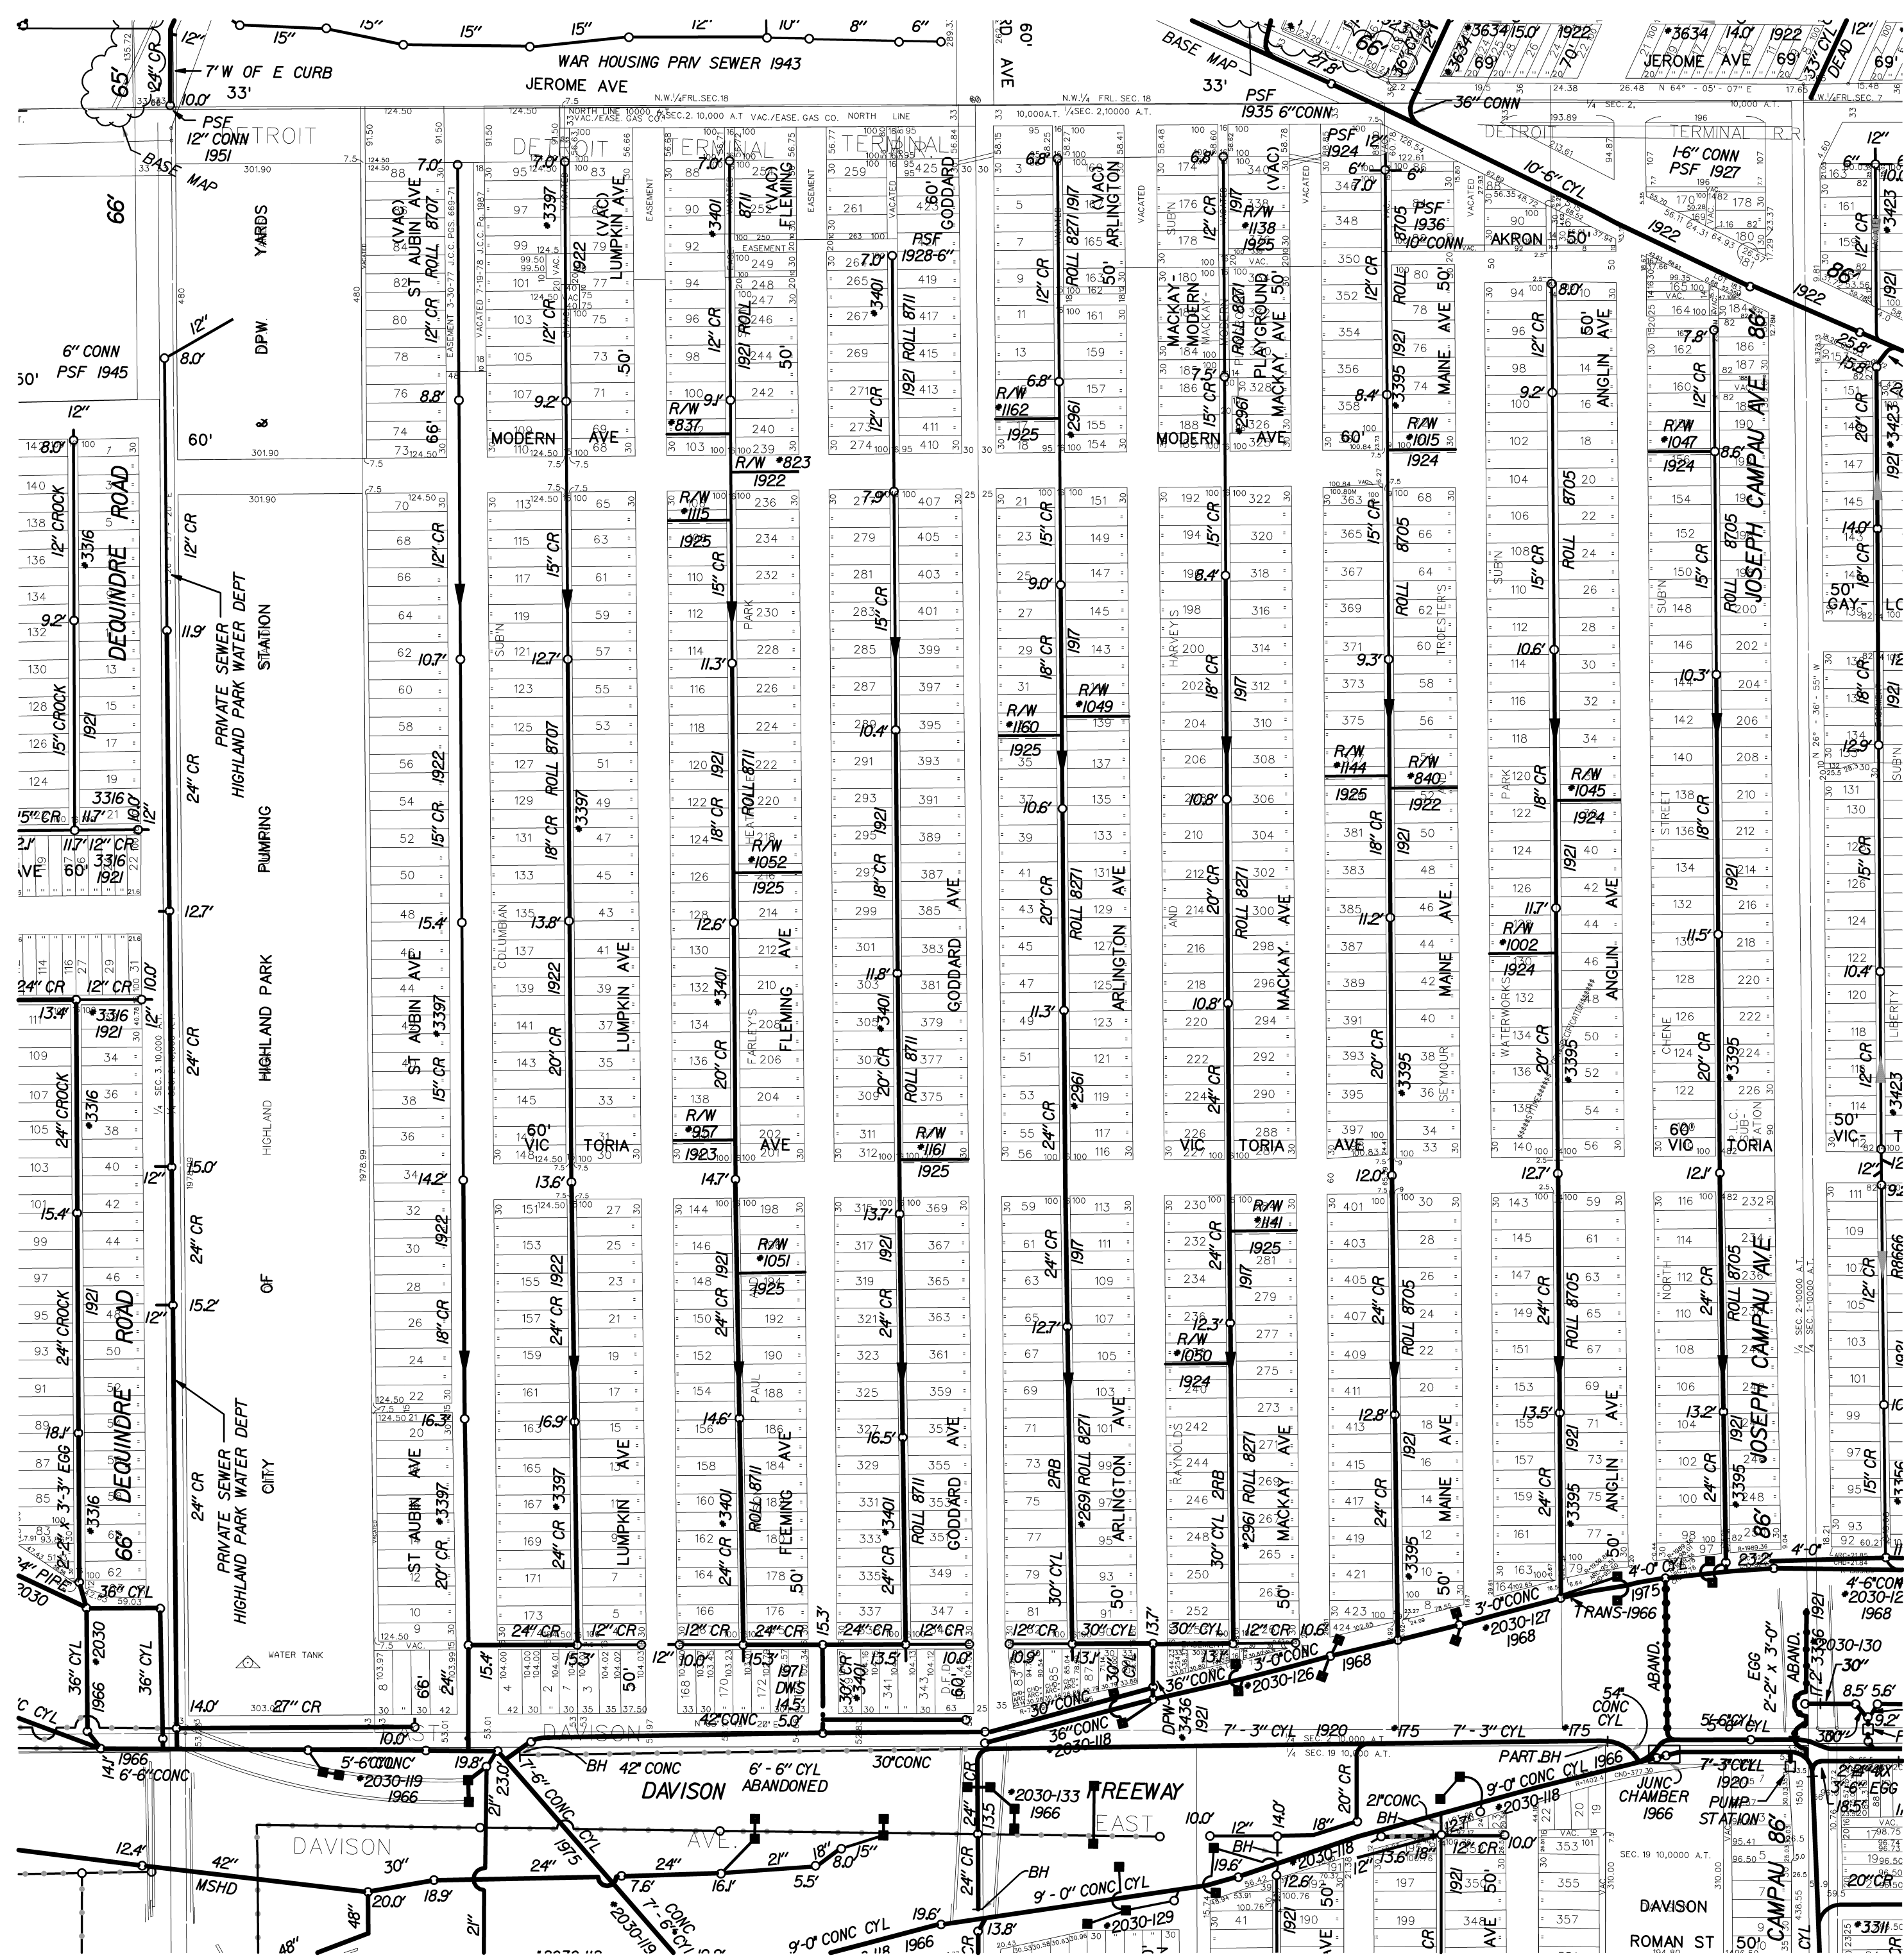

SEWER MAP **CITY OF DETROIT**

SCALE: 1" = 200'

DWSO SEC. MAP NUMBER: **S-44-E**

REVISED THRU: 12-31-03

DIGITIZED BY: CEI, INC.	DATE
A. HASKINS II	04-11-95
E. LEWIS	06-24-96
CHECKED BY DWSO:	9-15-00
PRINT DATE:	



STATE PLANE