


S-45-B

S-53-C

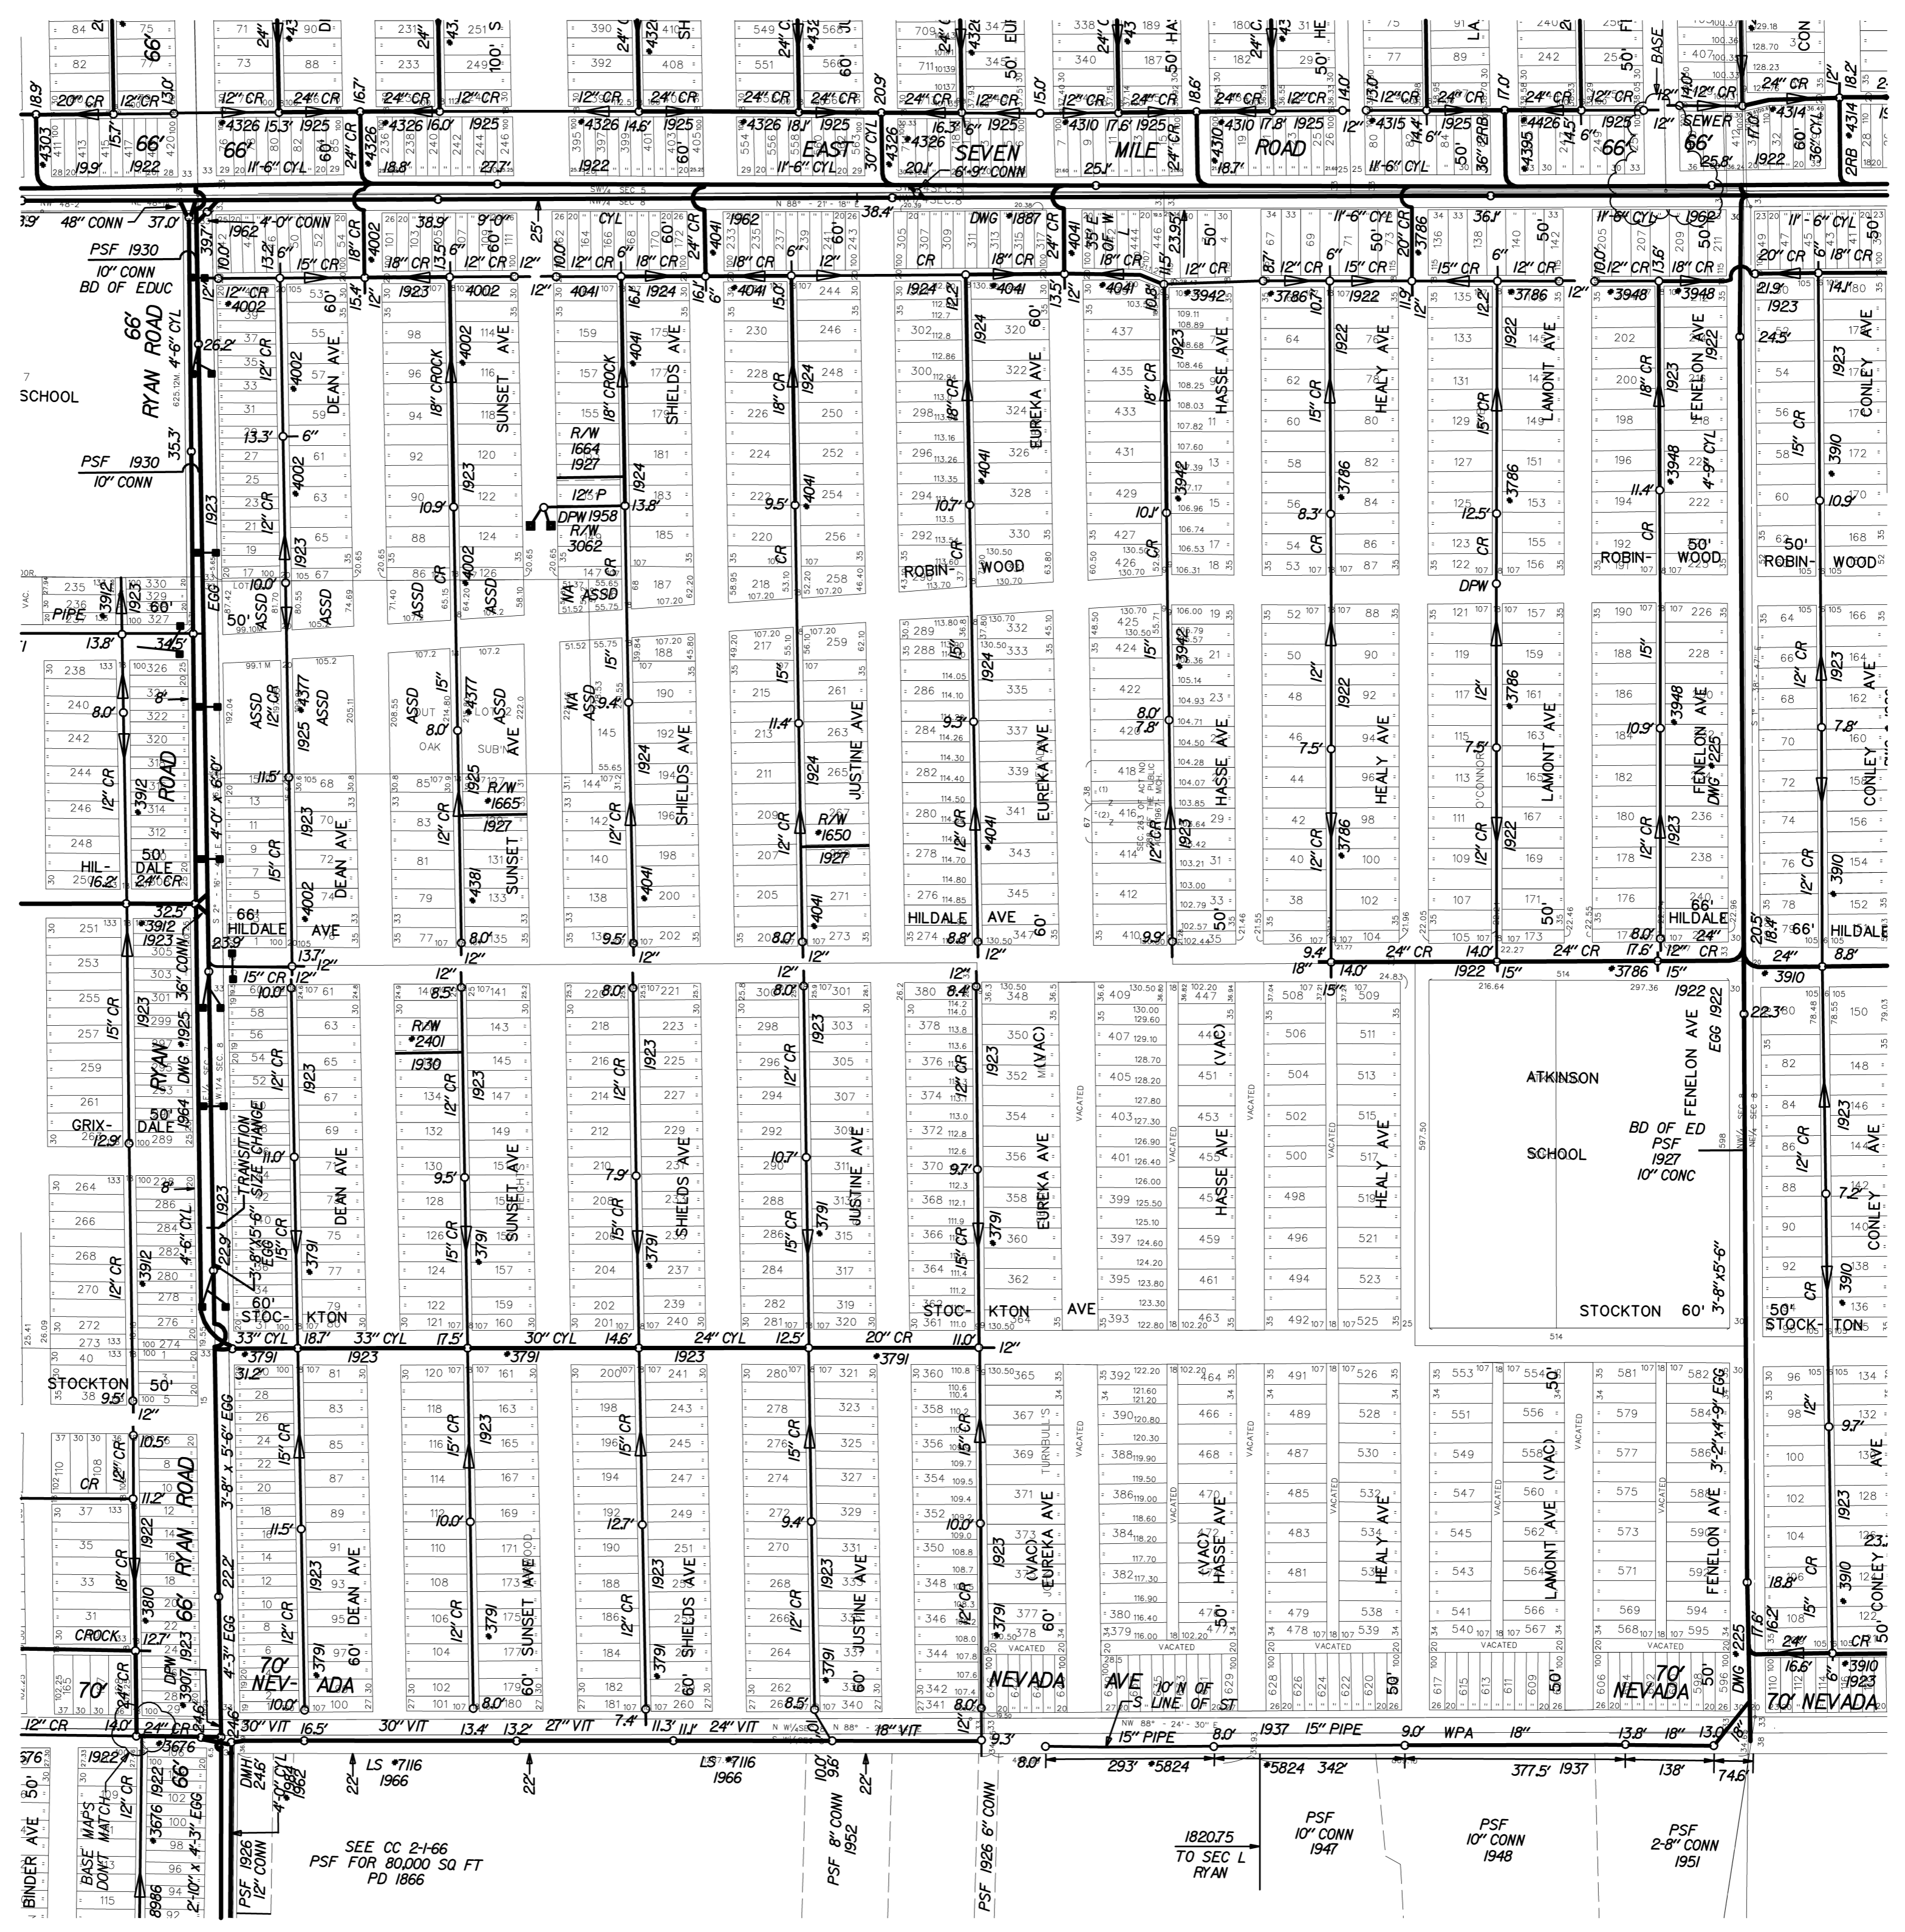

**S-45-F**

**SEWER MAP**      **CITY OF DETROIT**

SCALE: 1" = 200'

DWSO SEC. MAP NUMBER: **S-45-A**

REVISED THRU: 12-31-03

DIGITIZED BY: CEI, INC.	DATE
E. LEWIS	04-16-96
M. A. ROBERTS SR.	10-02-96
CHECKED BY DWSO:	
PRINT DATE:	02-29-00



STATE PLANE