


S-45-C

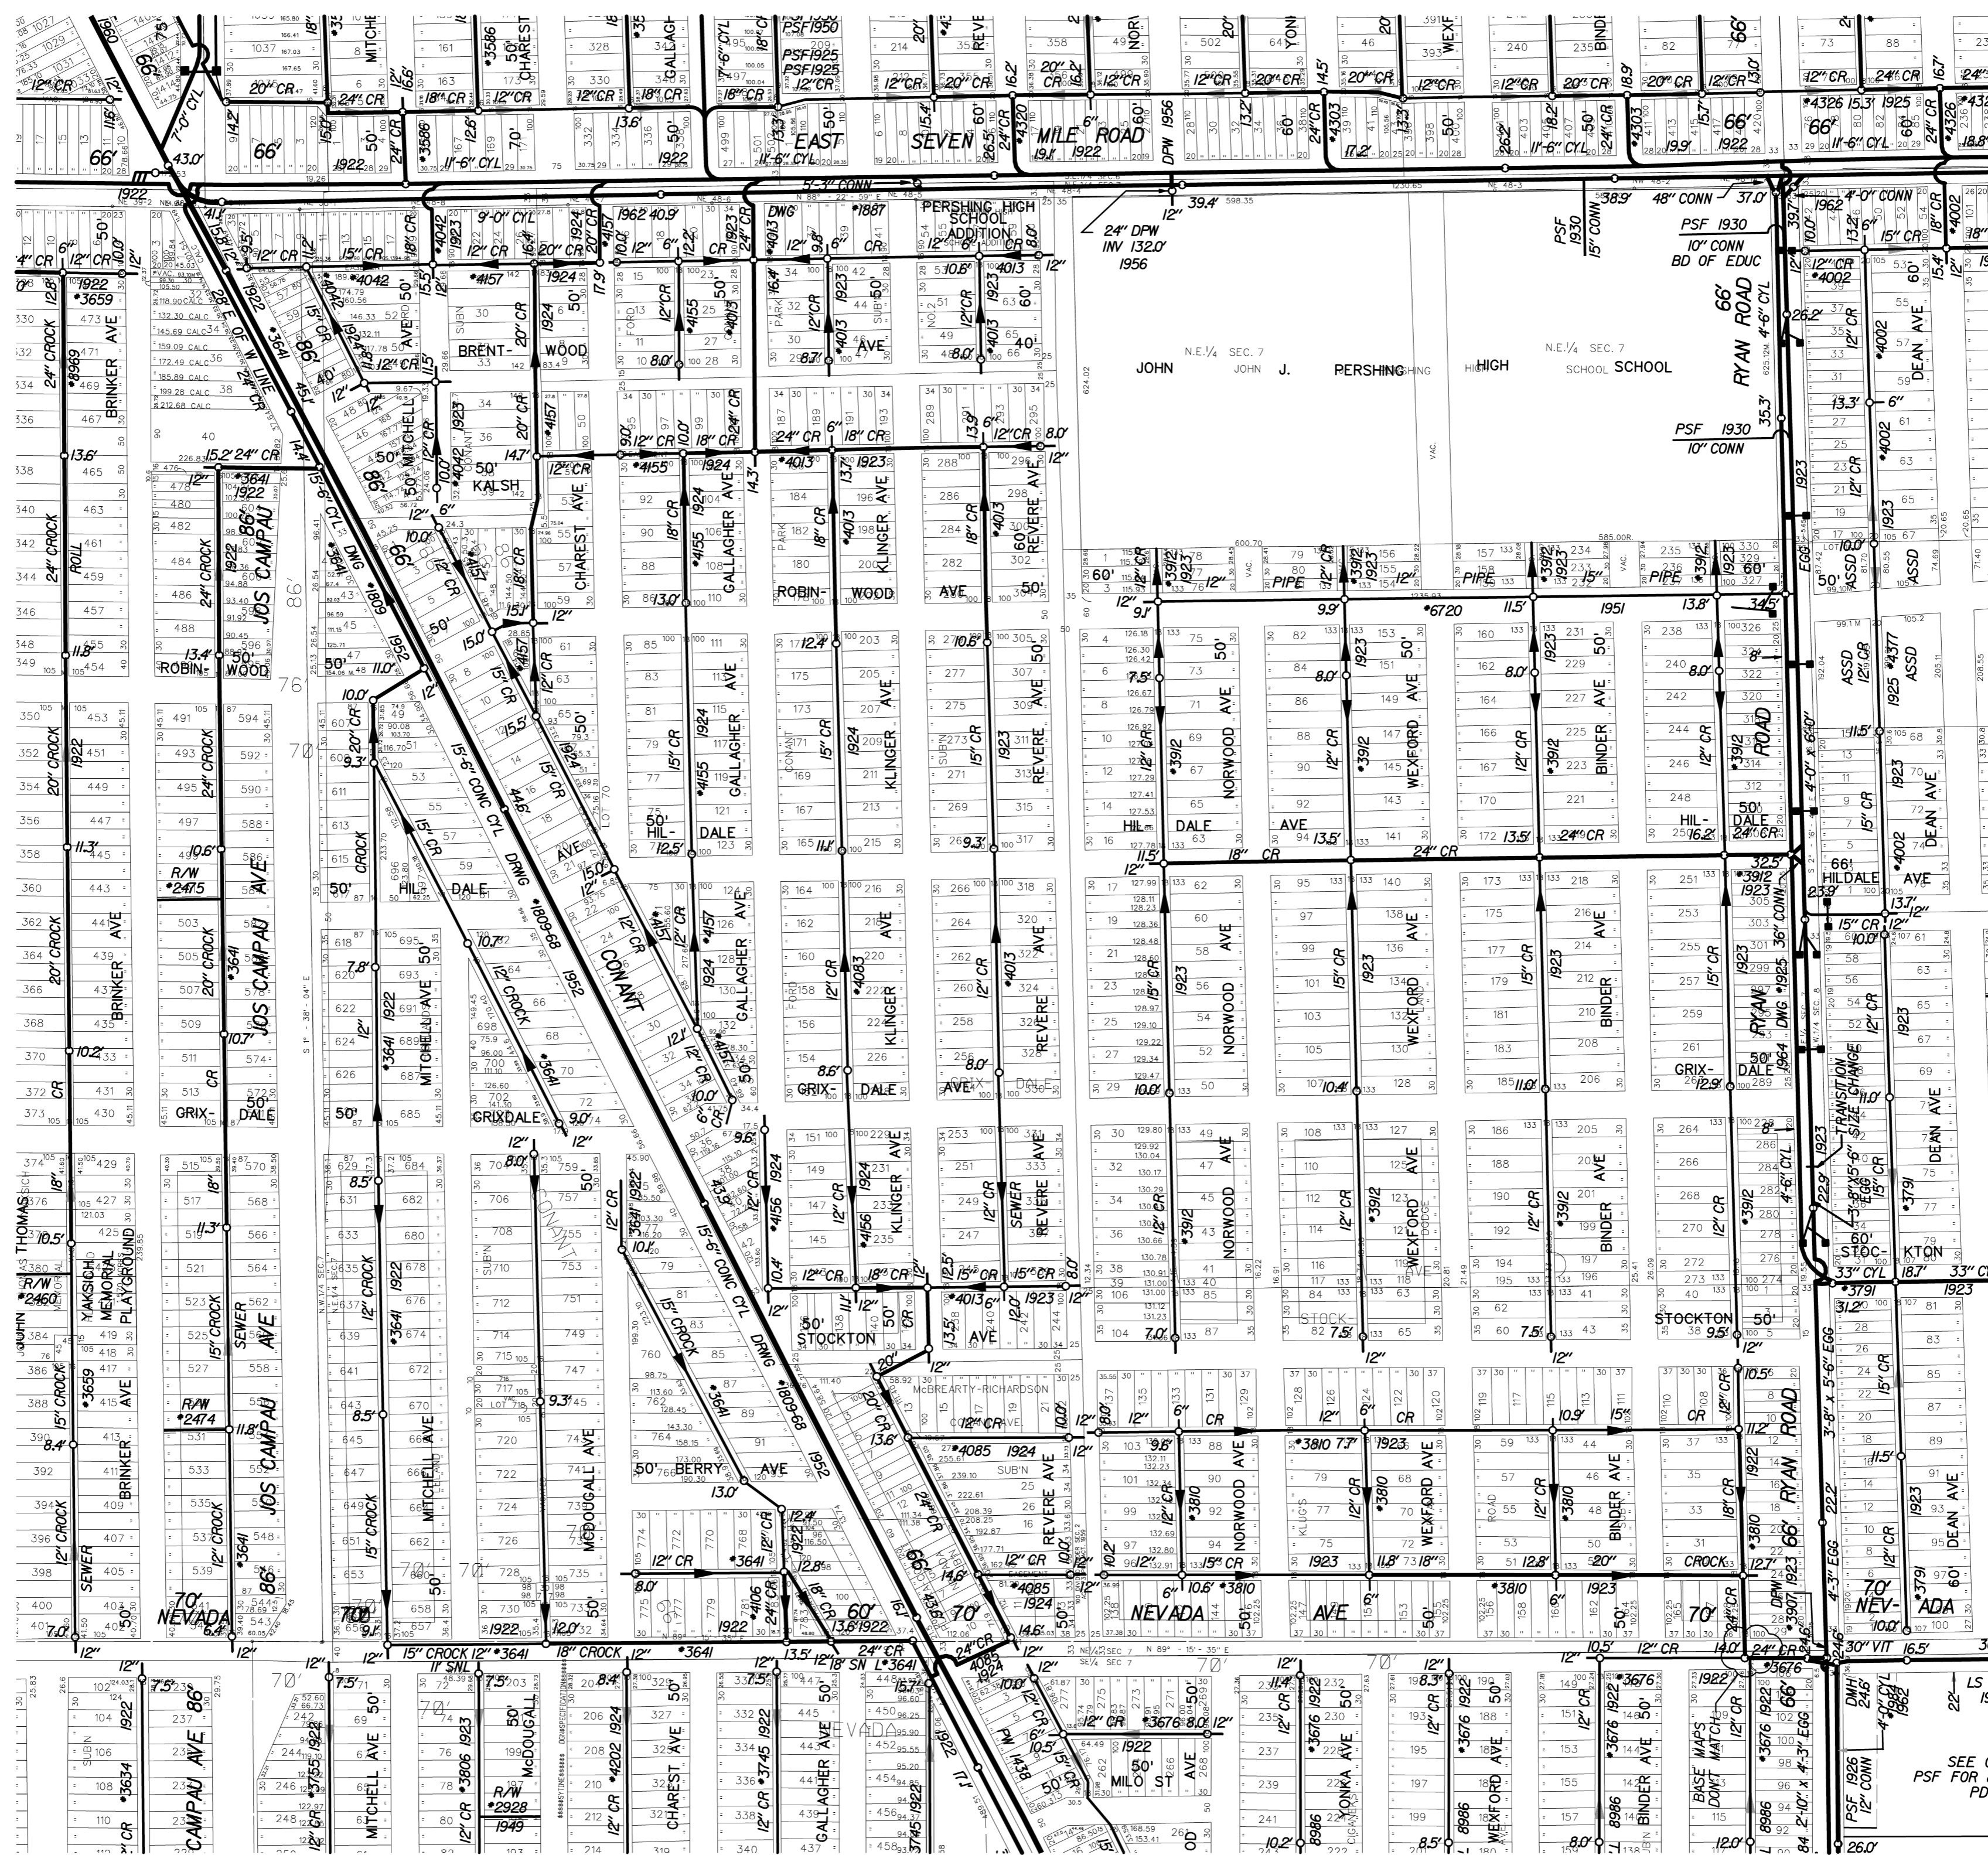

S-45-A



S-45-E

SEWER MAP

CITY OF DETROIT

SCALE: 1" = 200'

DWSO SEC. MAP NUMBER:
S-45-B

REVISED THRU:

DIGITIZED BY: CEI, INC.	DATE
E. LEWIS	01-12-96
TODD TROUT	11-11-96
CHECKED BY DWSO:	
PRINT DATE:	02-29-00



STATE PLANE