


S-36-A

S-45-B

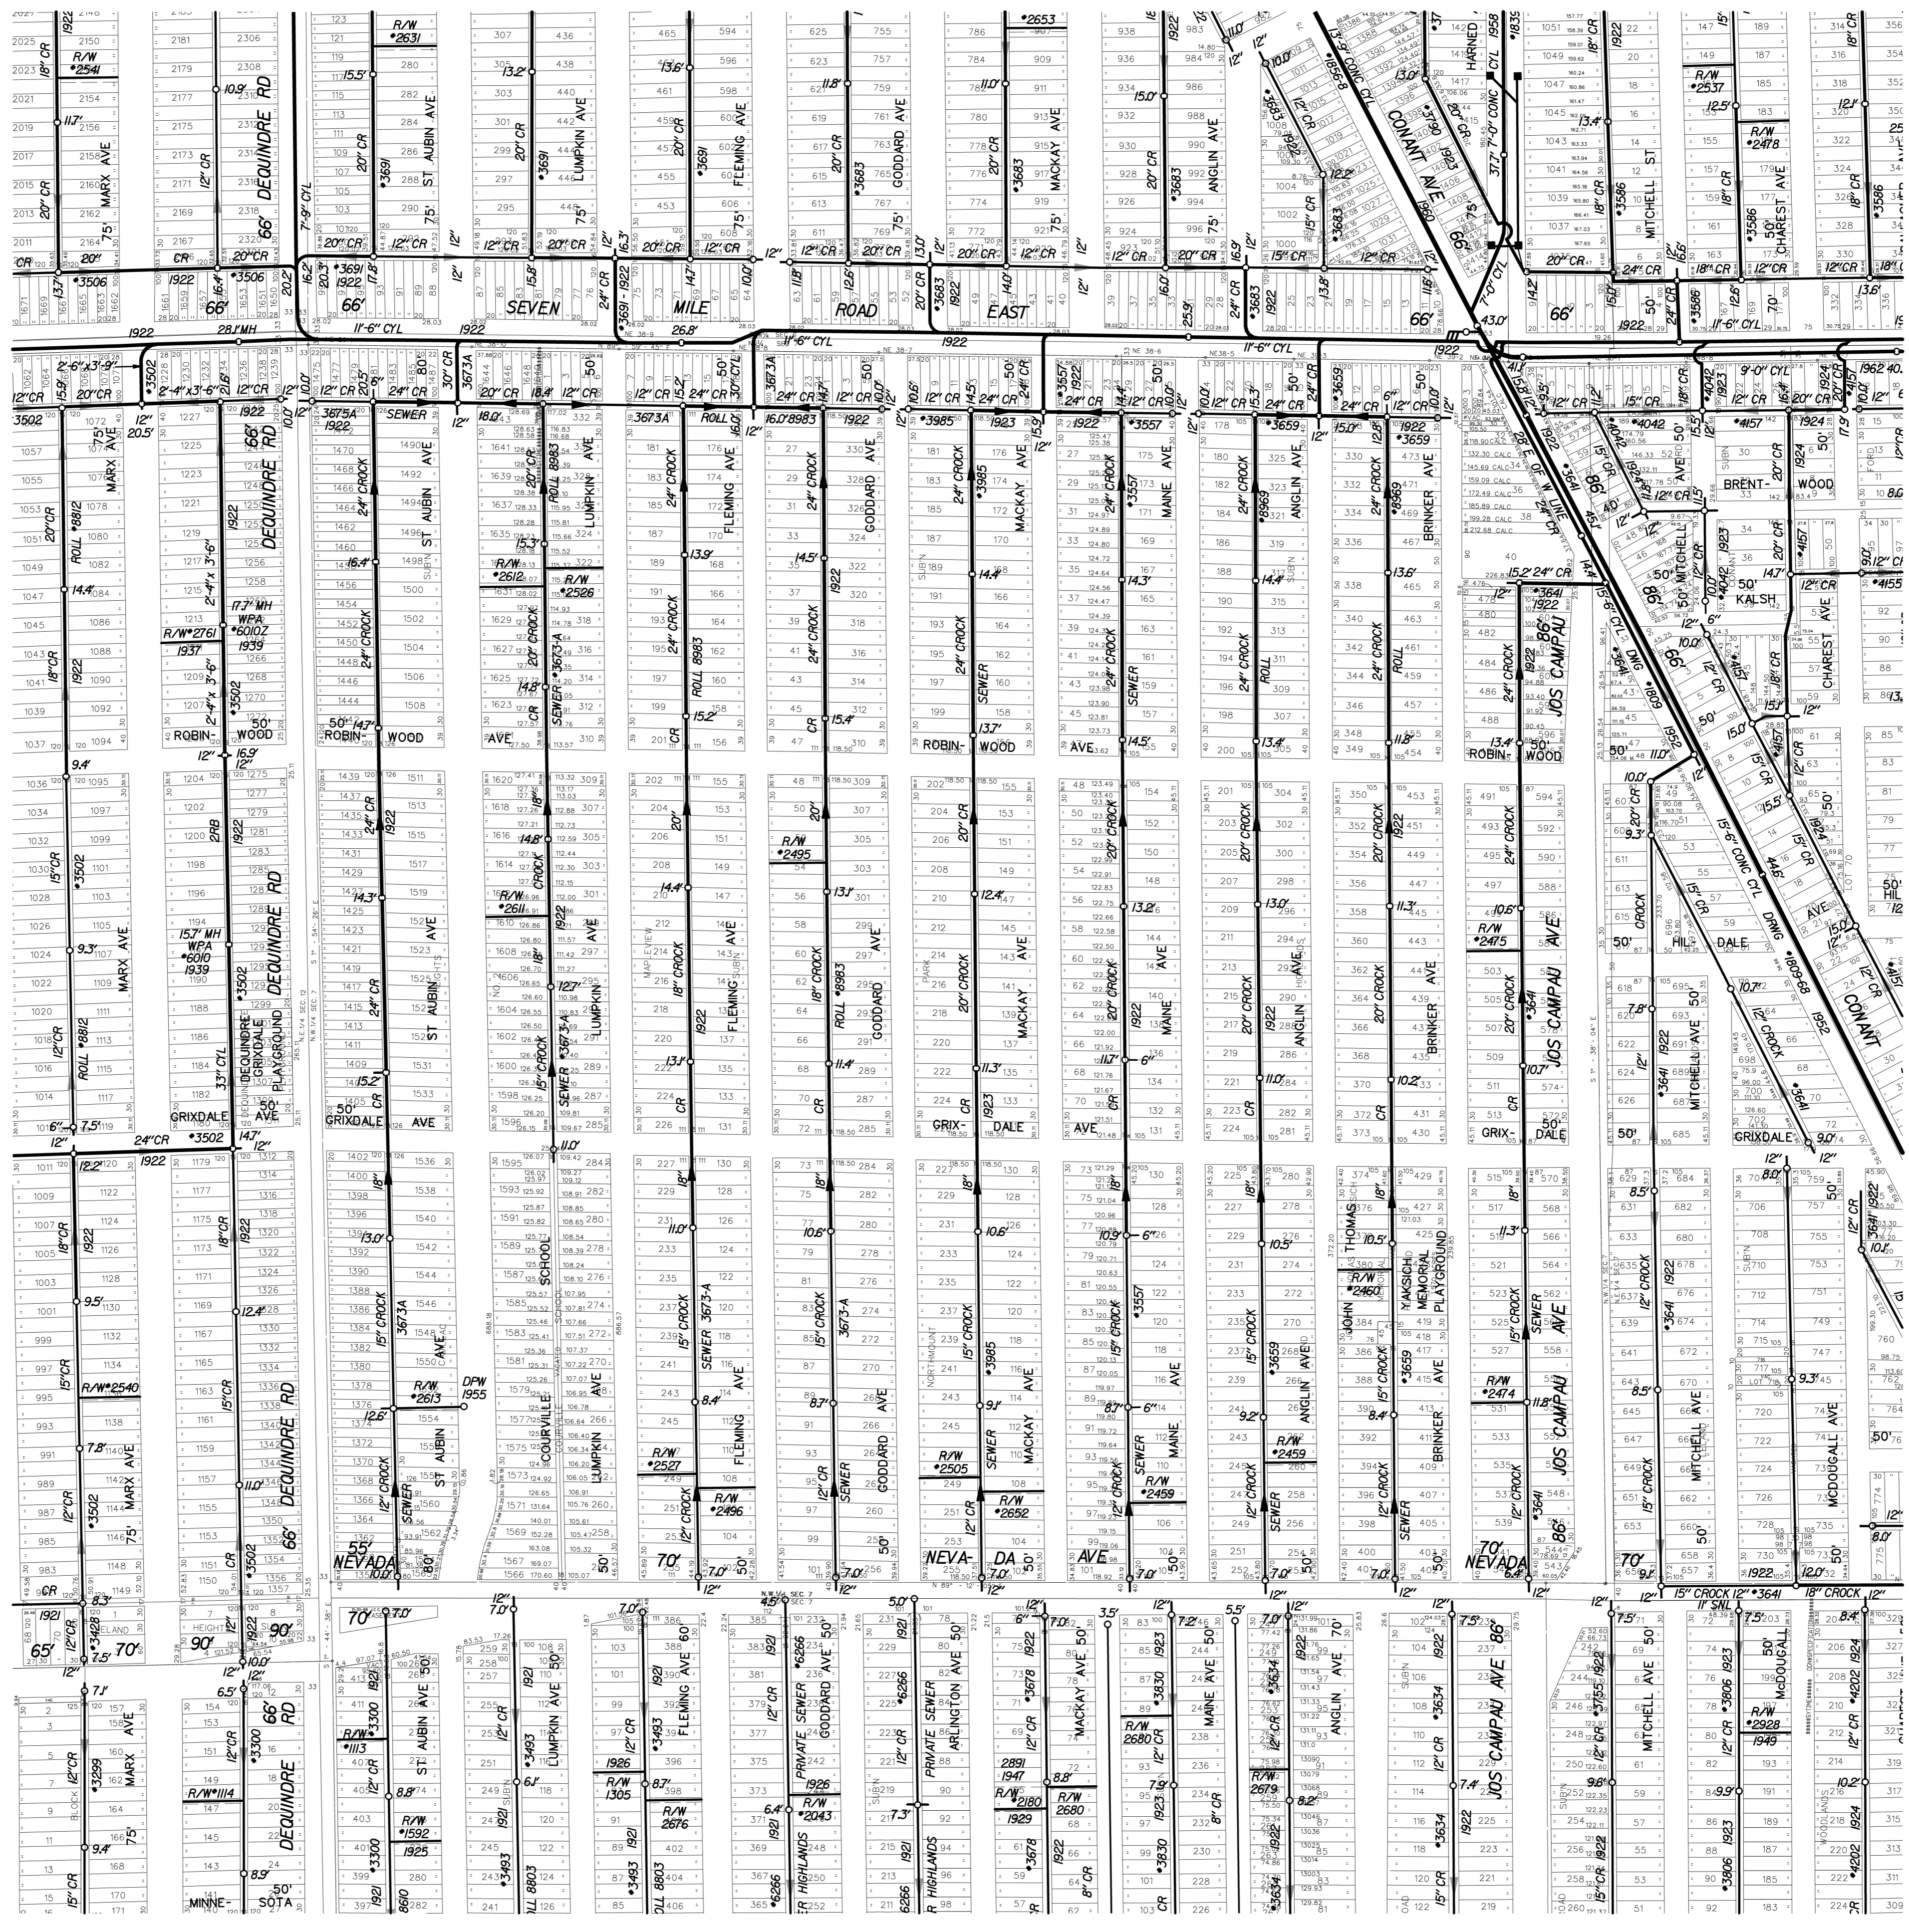

SEWER MAP CITY OF DETROIT

SCALE: 1" = 200'  
 0 200 400

DWSO SEC. MAP NUMBER:  
**S-45-C**

REVISED THRU:

DIGITIZED BY: CEI, INC.	DATE
E. LEWIS	01-12-96
TODD TROUT	01-15-96
CHECKED BY: DWSO	
PRINT DATE:	02-29-00



STATE PLANE