


S-36-F

S-45-E

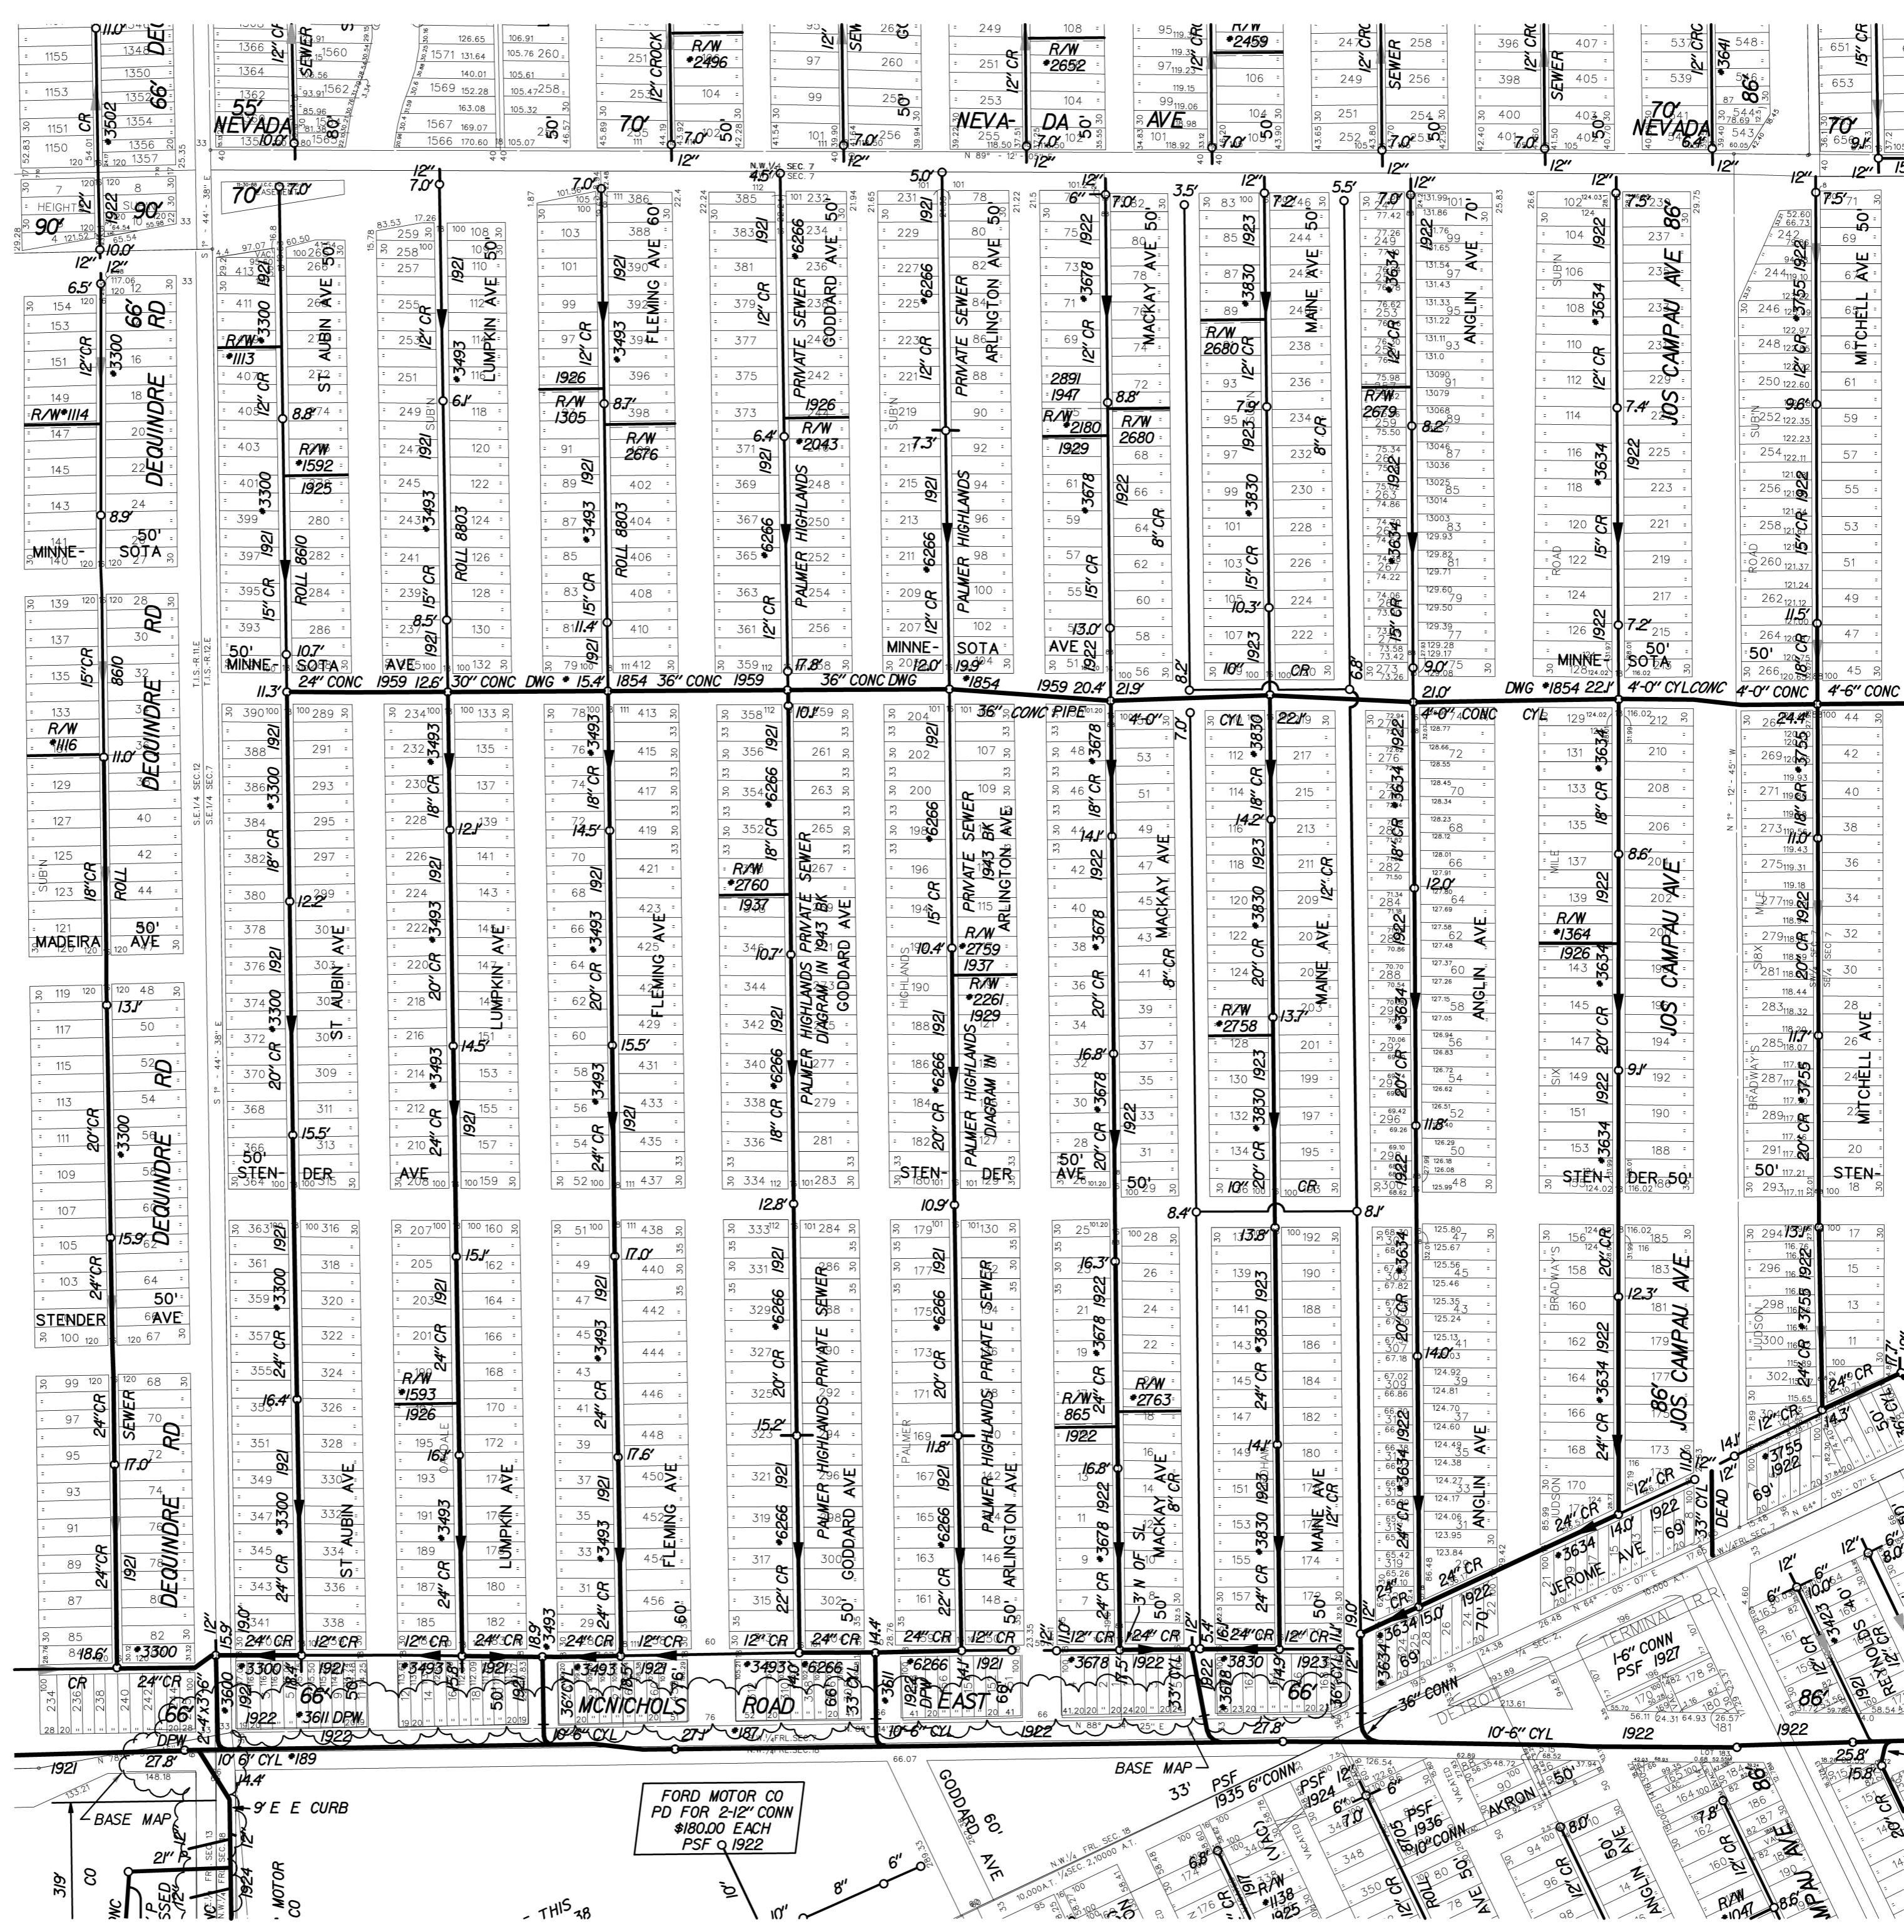

S-44-B



SEWER MAP

CITY OF DETROIT

SCALE: 1" = 200'

0 200 400

DWSO SEC. MAP NUMBER:  
S-45-D

REVISED THRU: 12-31-03

DIGITIZED BY: CEI, INC.	DATE
A. HASKINS	01-24-96
M. A. ROBERTS SR.	10-02-96
CHECKED BY: DWSO	
PRINT DATE:	02-29-00



STATE PLANE