



S-46-K



S-46-M

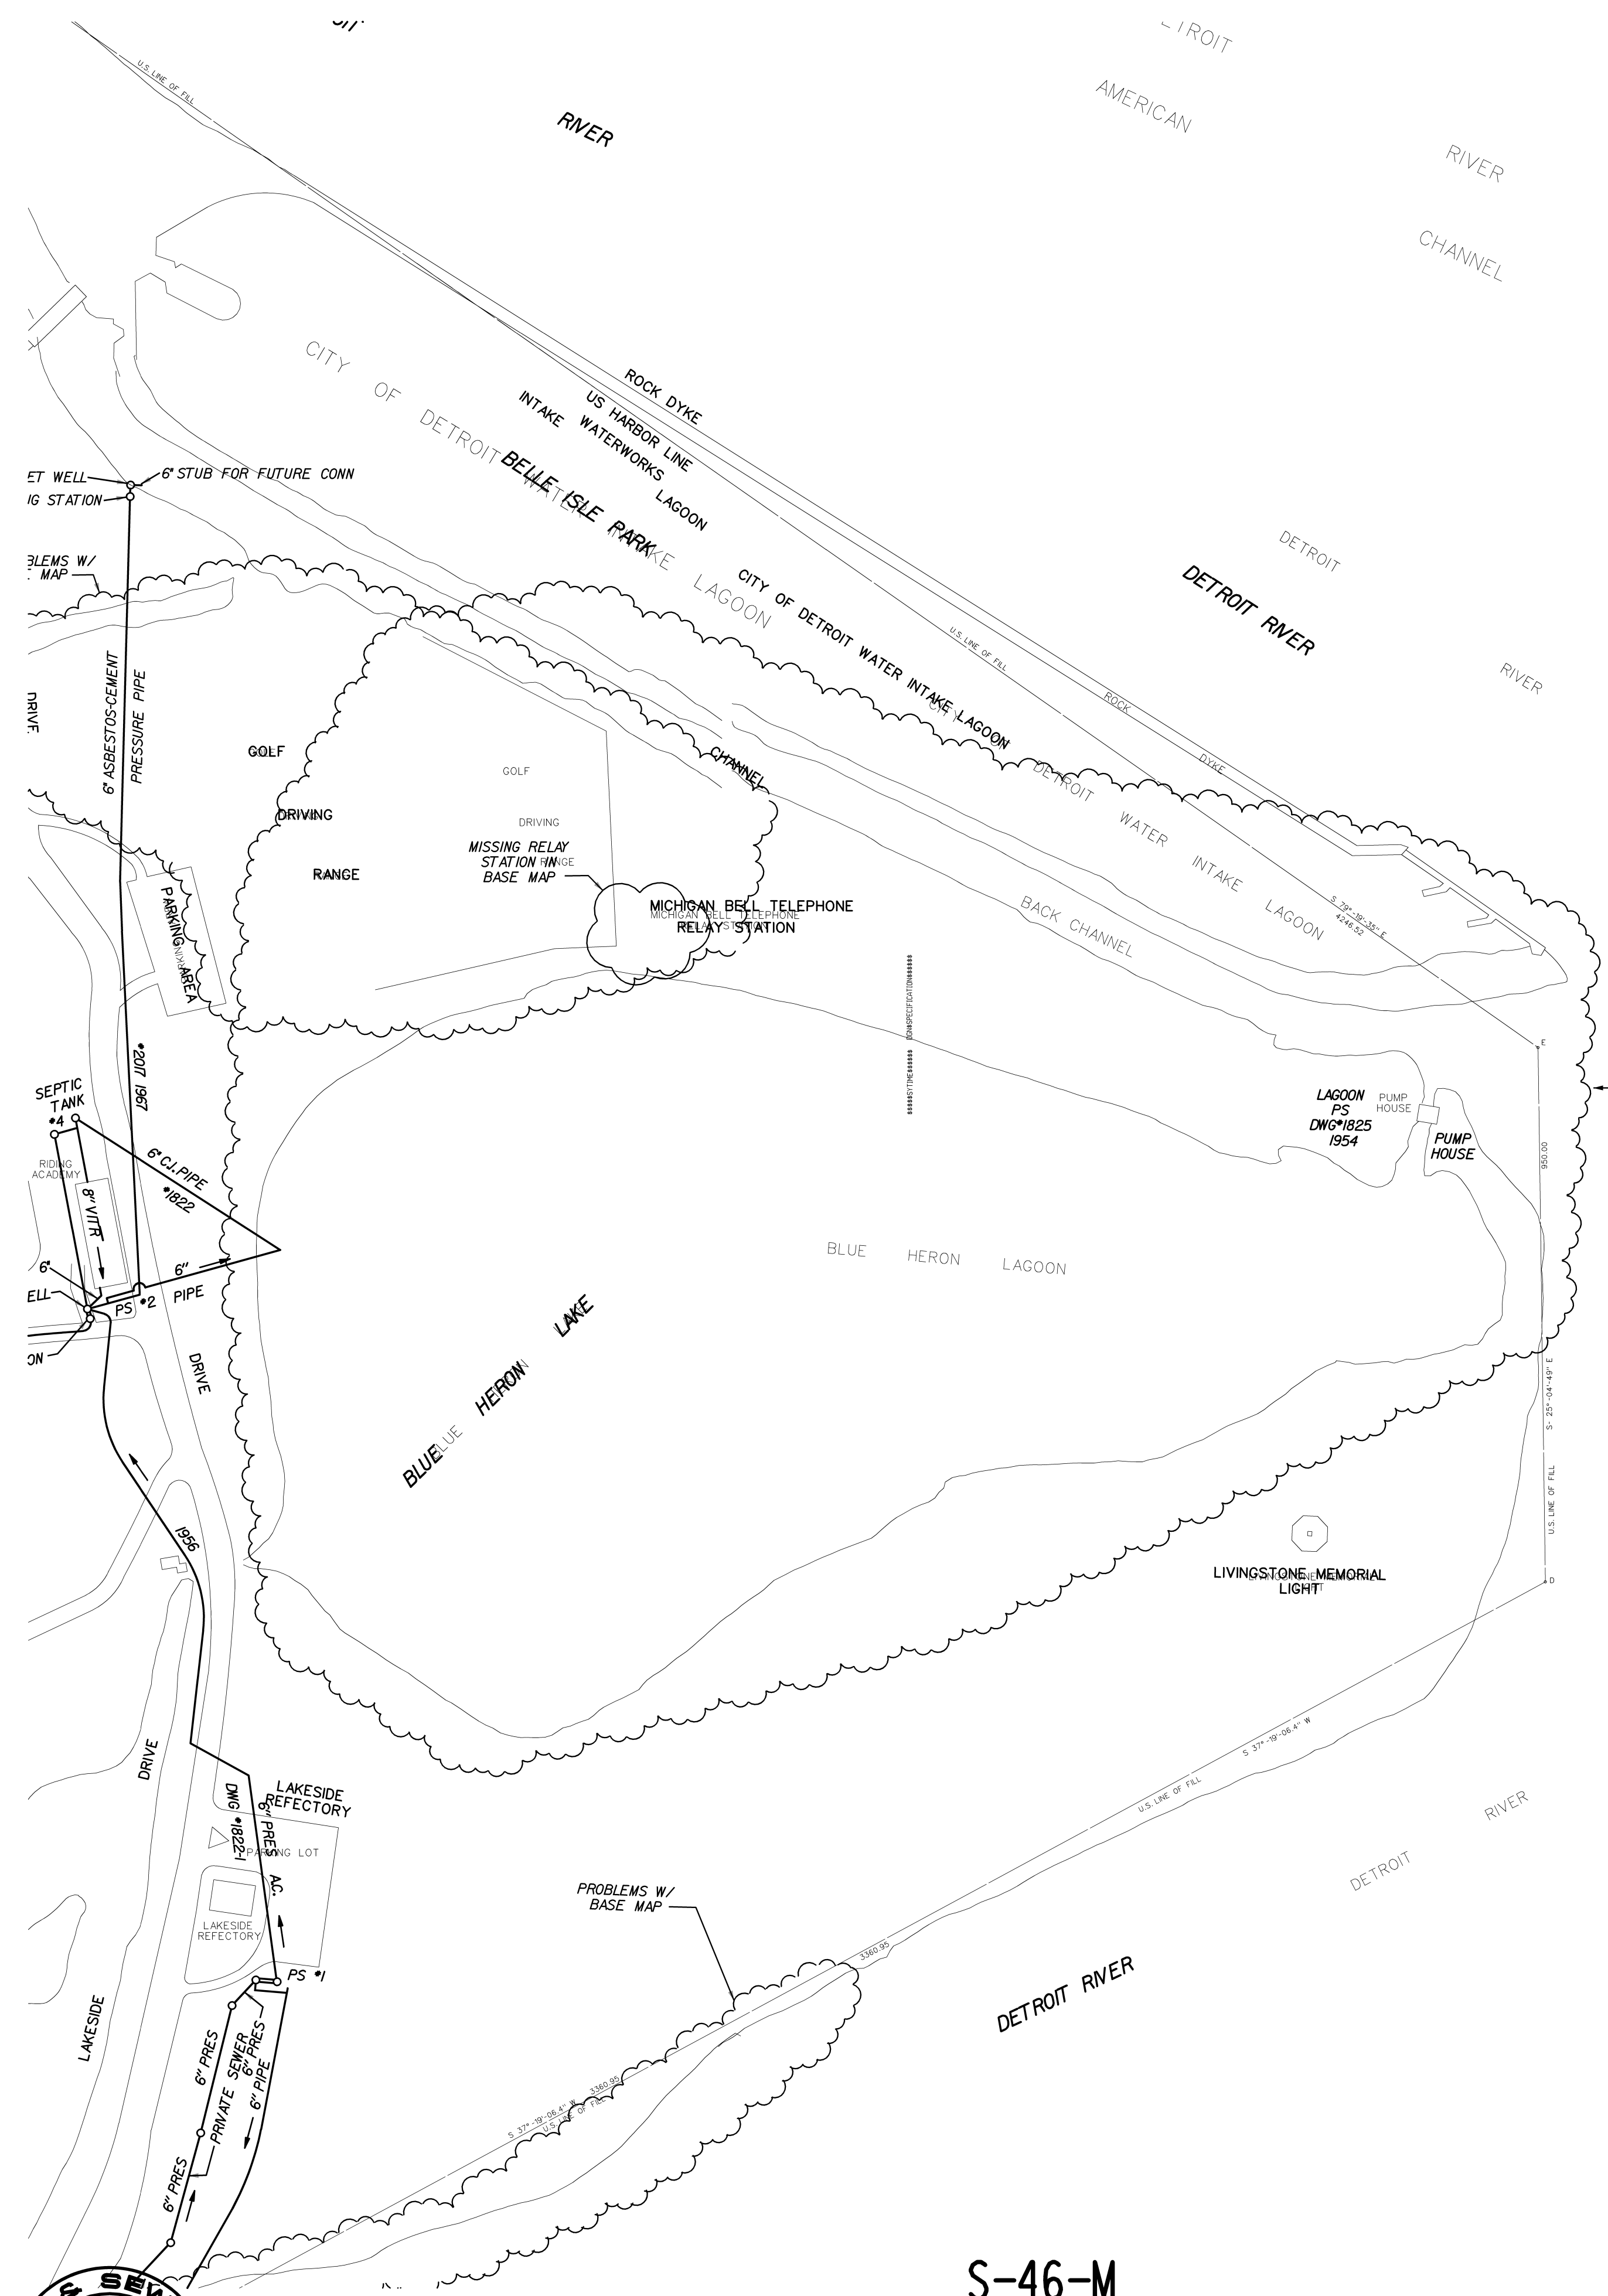

SEWER MAP		CITY OF DETROIT	
SCALE: 1" = 200'	DWSO SEC. MAP NUMBER:	REVISED THRU:	
	S-46-L		
DIGITIZED BY: CEA, INC. M. A. ROBERTS SR. TODD TROUT CHECKED BY: DWSO PRINT DATE:		DATE 03-25-96 06-13-96 06-09-00	

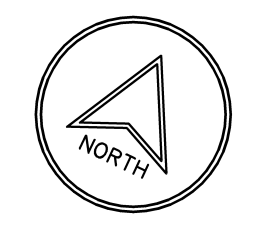

STATE PLANE