


S-38-A


S-47-D

S-46-C

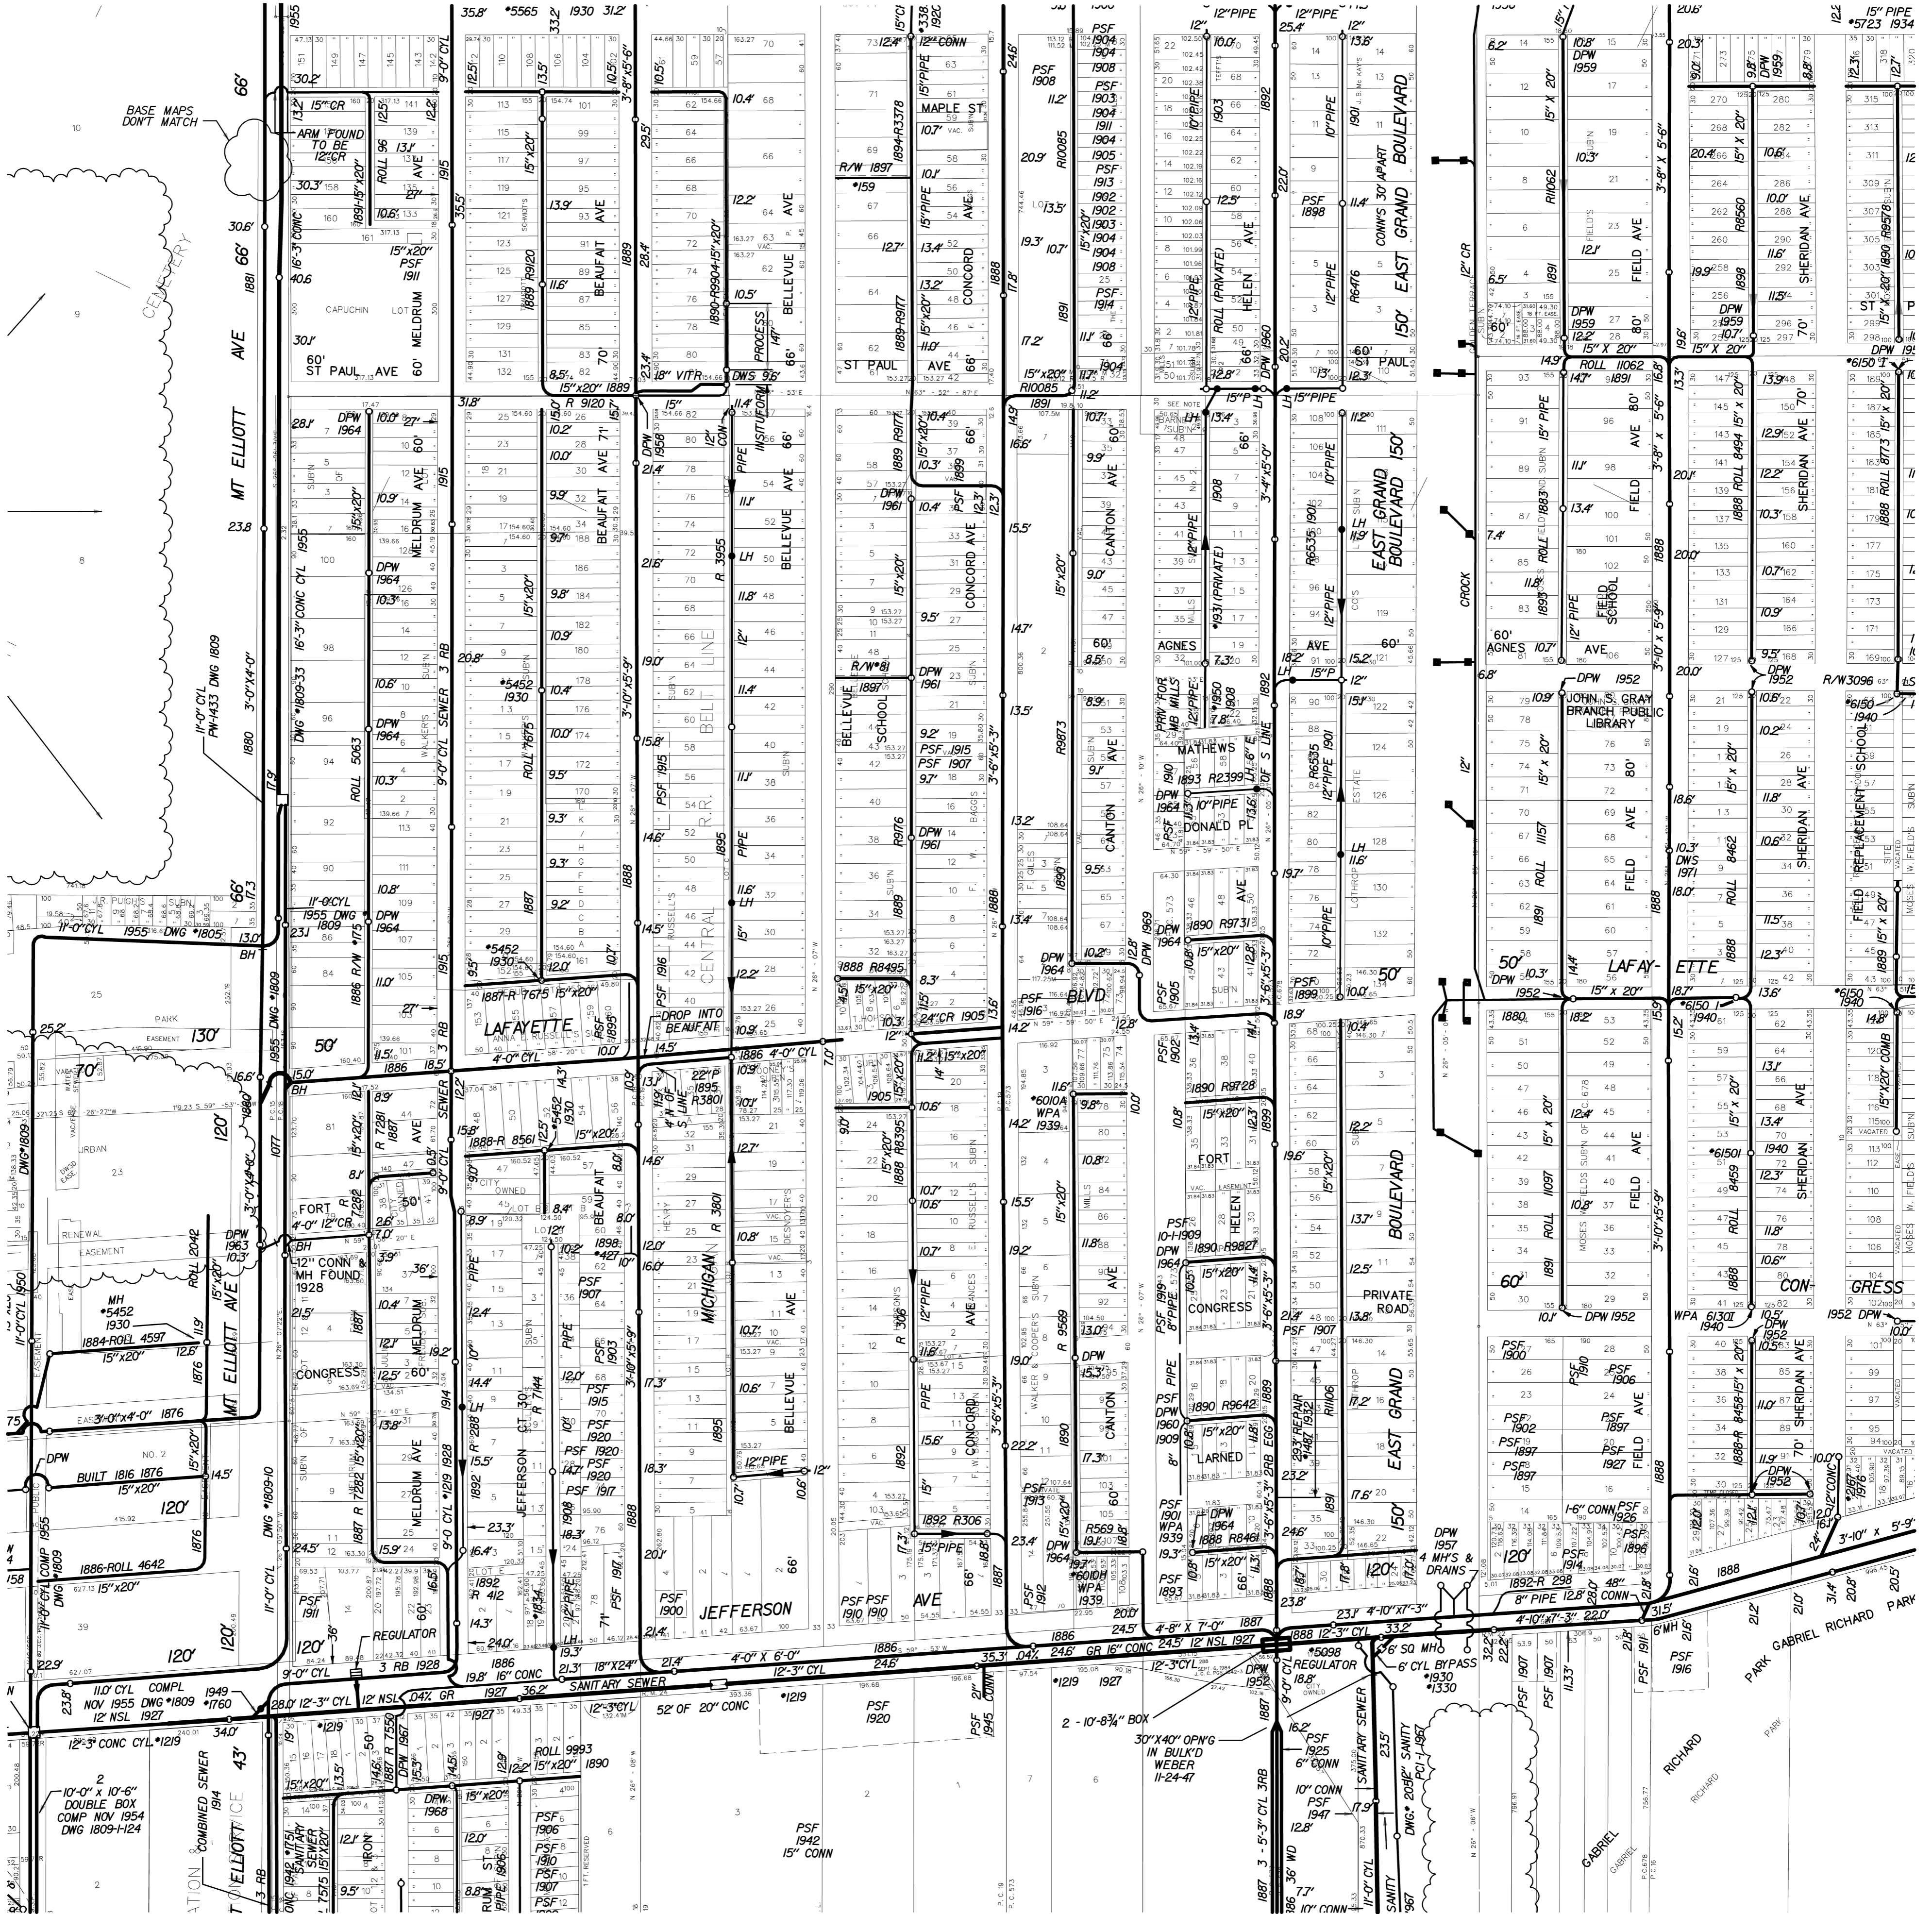

SEWER MAP

CITY OF DETROIT

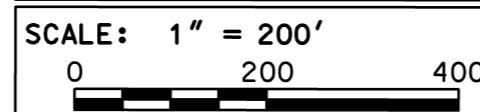

DWSD SEC. MAP NUMBER: S-46-C

REVISED THRU: 12-31-03

DIGITIZED BY: CEA, INC.	DATE
M. A. ROBERTS SR.	08-16-96
CHECKED BY DWSD:	
PRINT DATE:	3-14-01



STATE PLANE