
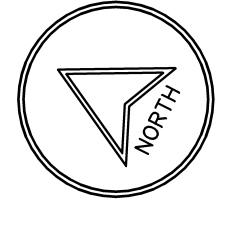


S-47-B

S-48-E

S-47-A

S-47-C

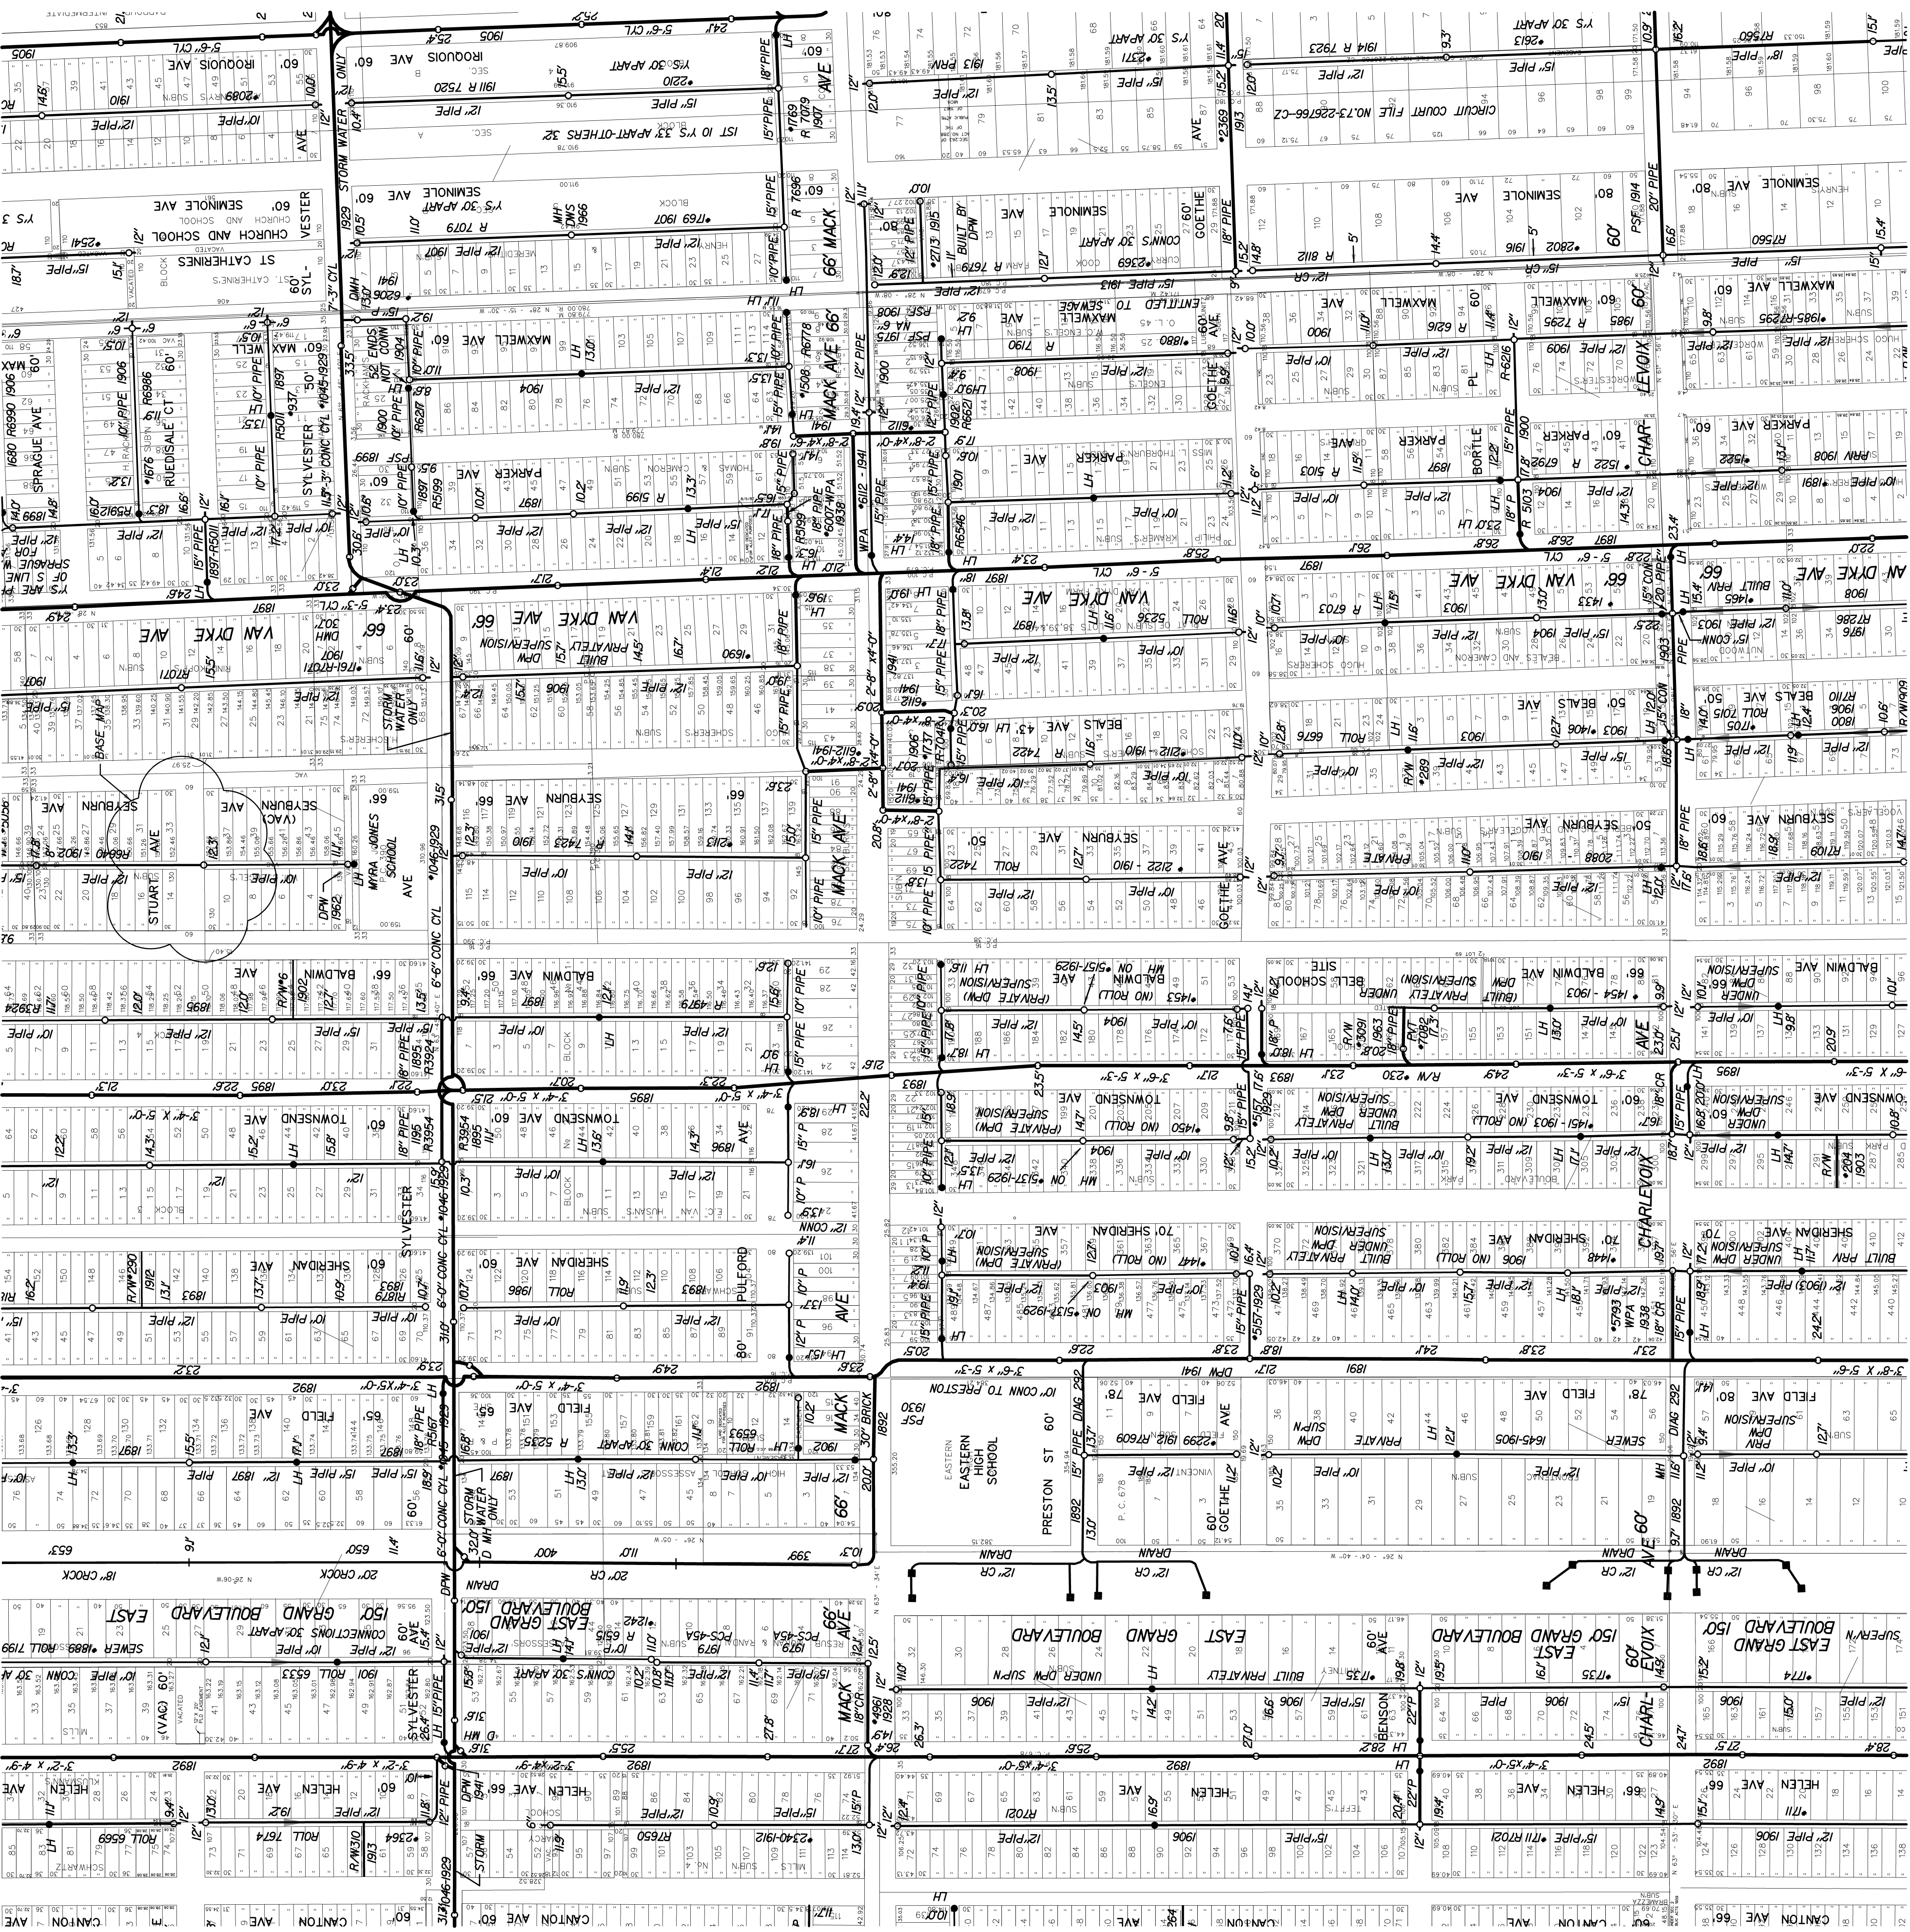

STATE PLANE

DATE	02-26-96
DIGITIZED BY: CEAL, INC.	
FILED	06-13-96
DRAWN BY: M. A. ROBERTS, SR.	
CHECKED BY: DWSD	3-19-00
PRINT DATE:	03-19-96
REVISED THRU:	

SEWER MAP CITY OF DETROIT

REVISED THRU:

DWSD SEC. MAP NUMBER:

S-47-B

SCALE: 1" = 200'

