
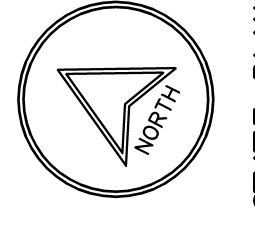


S-47-C

S-48-D

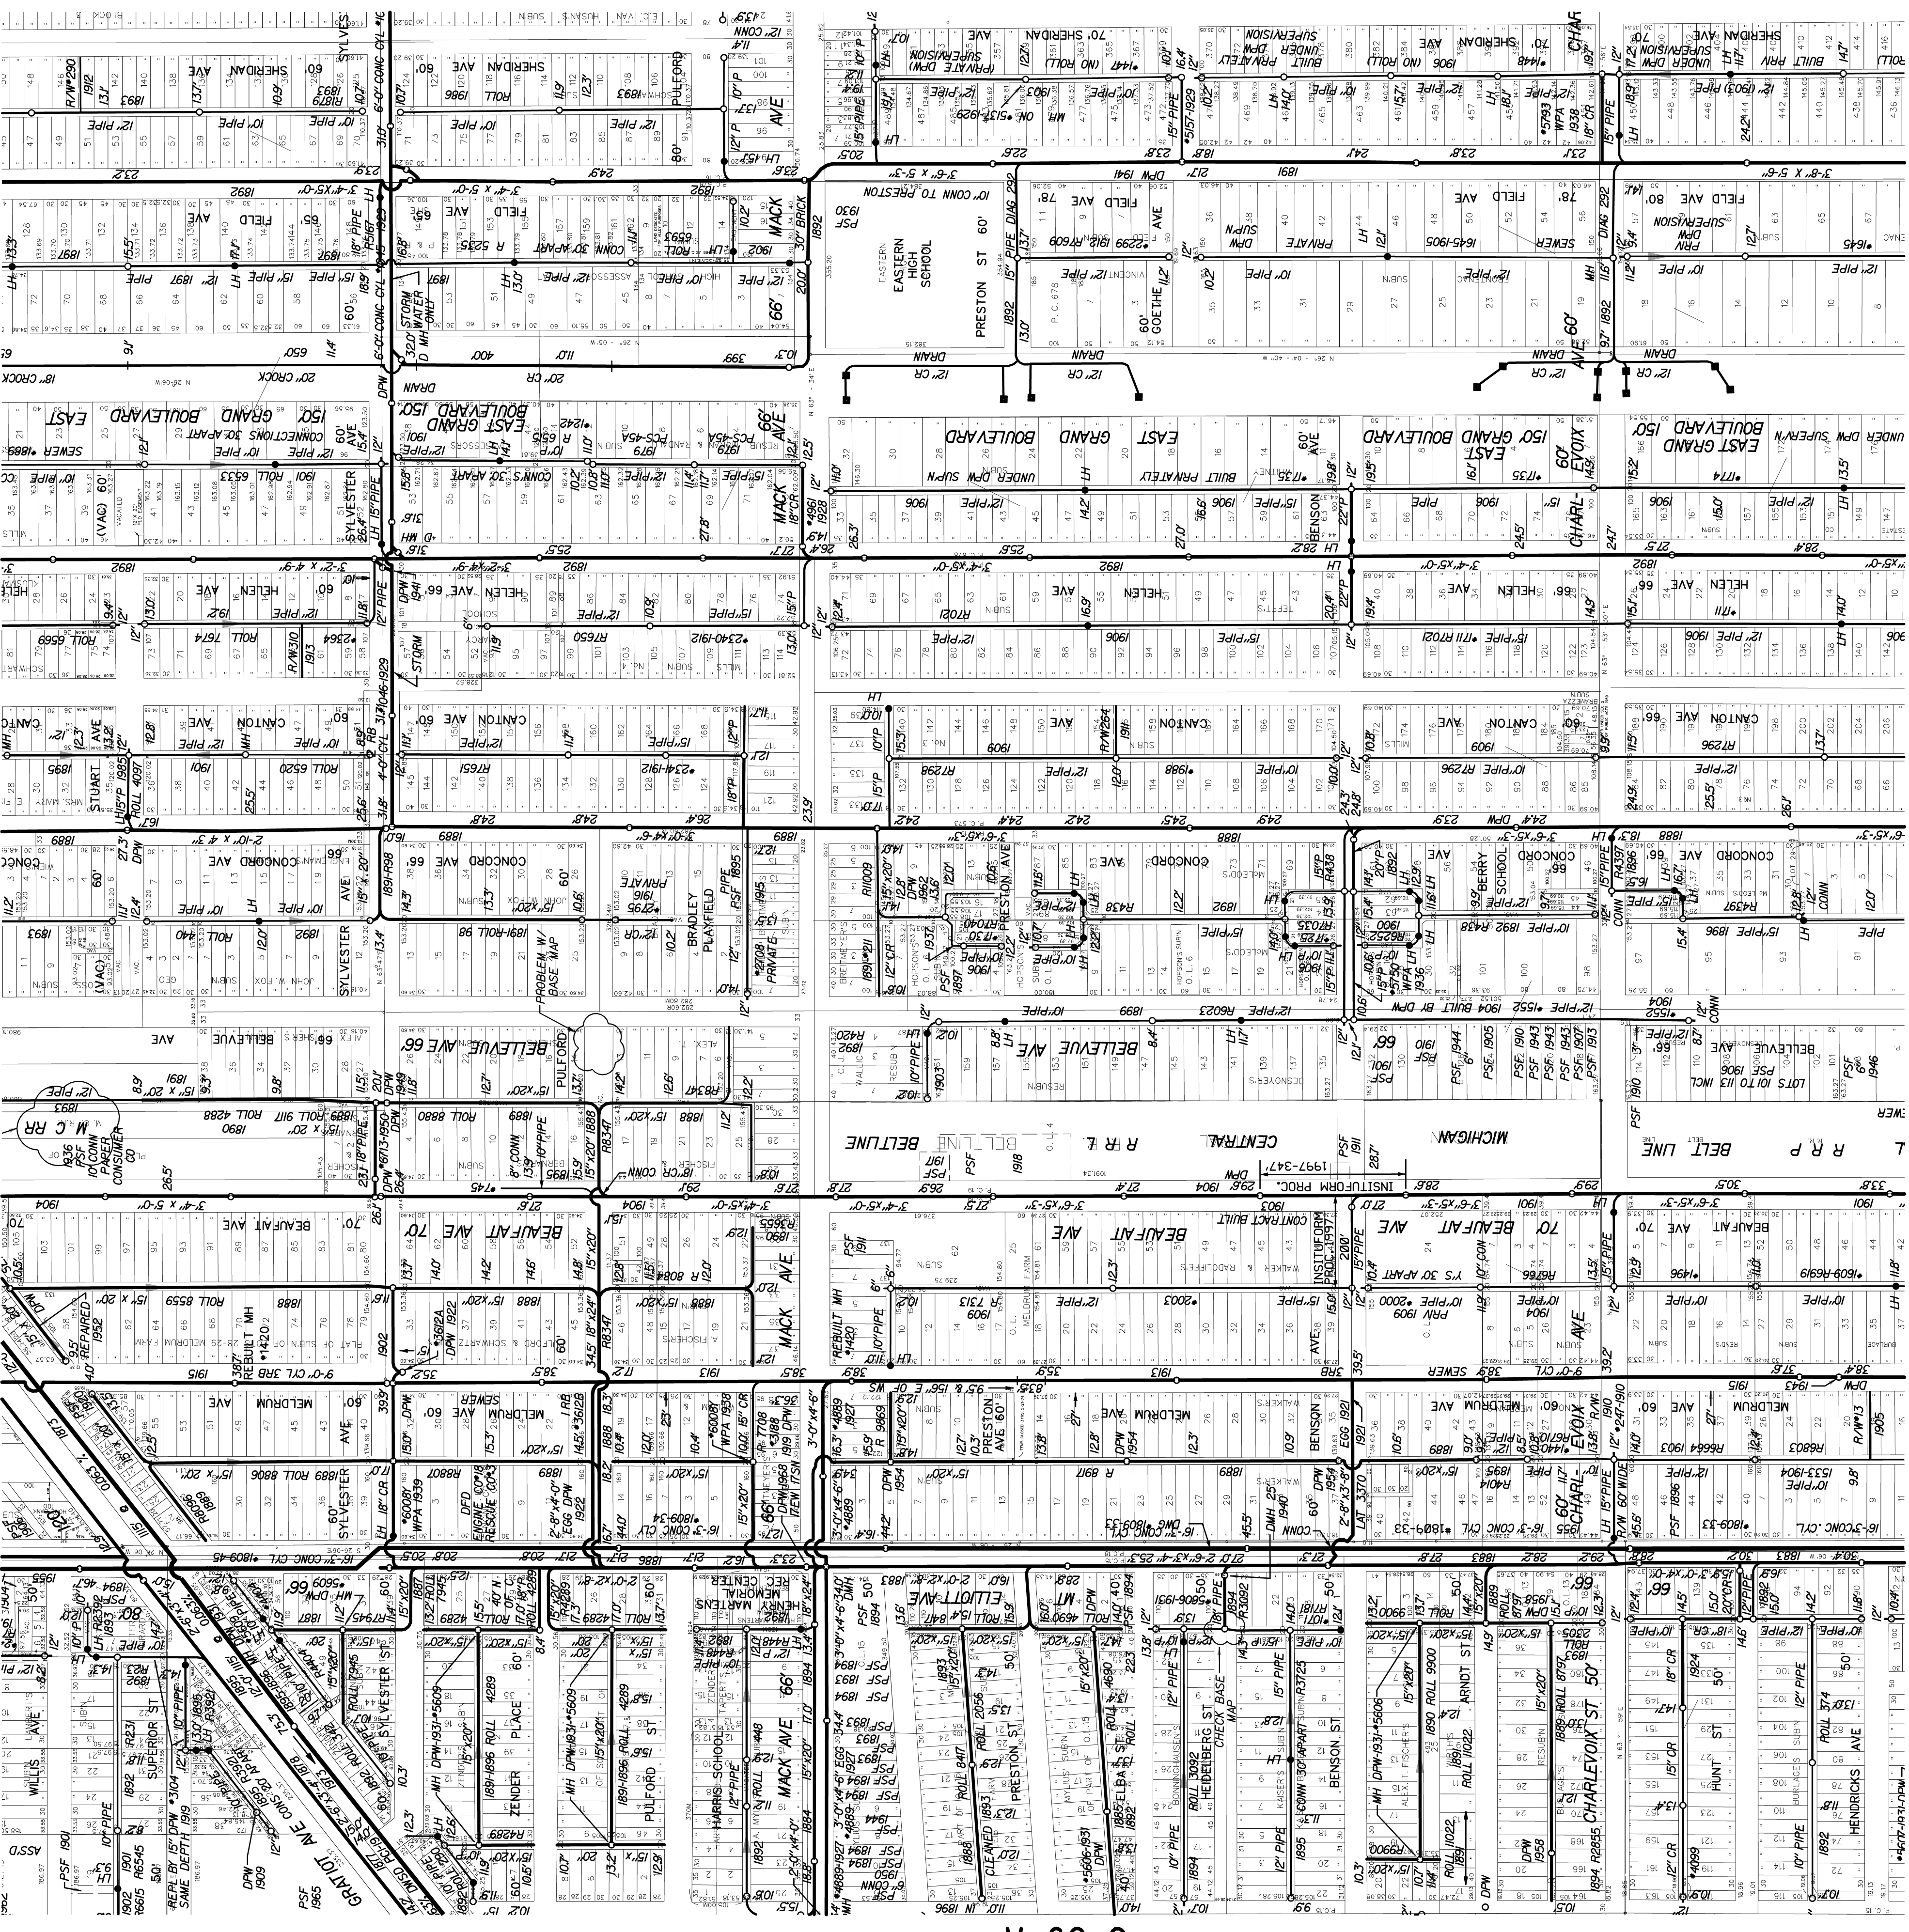

STATE PLANE

DATE	03-26-96
DIGITIZED BY	CEA, INC.
CHECKED BY	DMS
PRINT DATE	3-15-01
REVISED THRU	03-15-96

SEWER MAP

CITY OF DETROIT

DMSD SEC. MAP NUMBER: S-47-C

REVISED THRU: 12-31-03

SCALE: 1" = 200'

0 200 400

S-47-D

S-39-A

S-47-B

